


Face lit LED illuminated
channel lettering
Raceway mounted

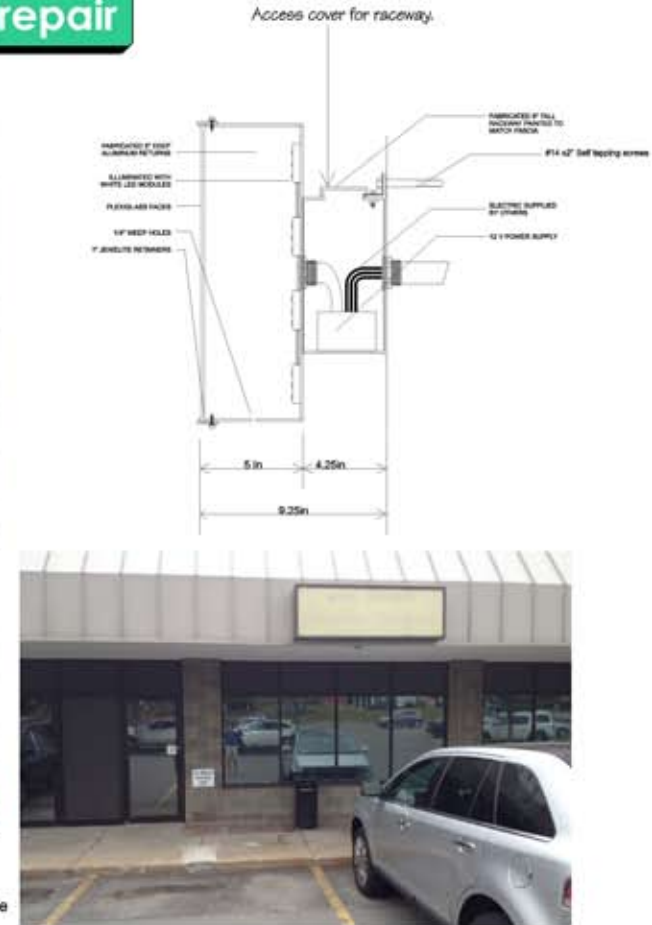

existing conditions:
removal of sign cabinet; test for working electrica ine
utilize for new sign



Signarama

403 Oakwood Road
Huntington Station, NY 11746
Tel 631-424-2077 Fax 631-424-2078
www.ssar.com

design is the property of Signarama Huntington and may not be reproduced or transmitted electronically without permission

BY: _____ DATE: ____/____/____



This sign intended to be installed in accordance with the requirements of Article 600 of the National Electrical Code and / or other applicable local codes. This includes proper grounding and bonding of the sign

Client:	Experimac		
Site:	1401 Brighton Ave. Suite 10C		
Consultant:	Portland ME		
Designer:	Dawn	Date:	6.10.16
Page:	1/1	Scale:	
Project:			