

ACME UPBLAST FAN

Asphalt Shingles

MANUFACTURED TRUSSES

Grease tray

Angle Supports Typ.

Clapboard Siding

16 GA. GALV. WELDED DUCT

ANGLE SUPPORT BRACKETS

8 1/2" 16 GA. WELDED GREASE DUCT

UNISTRUT ANCHORED w/ 1/4" x 3 1/2" LAGS INTO RAFTERS

PLASTER CEILING

3/8" ROD Typ (1)

S.S. SKIRTING Typ. at interior duct

Clean out w/ Drain


Firetemp Wrap Duct Insulation

CAPTIVE-ARE MANUFACTURED 42x36 HOOD

WEATHER FLASHING

NOTE: CABINETS TO BE REMOVED TO COMPLY WITH CLEARANCES BY OWNER:

Brick

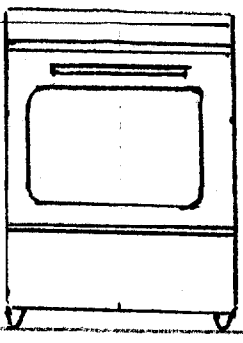

STANDARD 30" ELECTRIC RANGE by OWNER