



1 DETAIL AT RIDGE VENT
 A4 SCALE: 1 1/2"=1'-0"

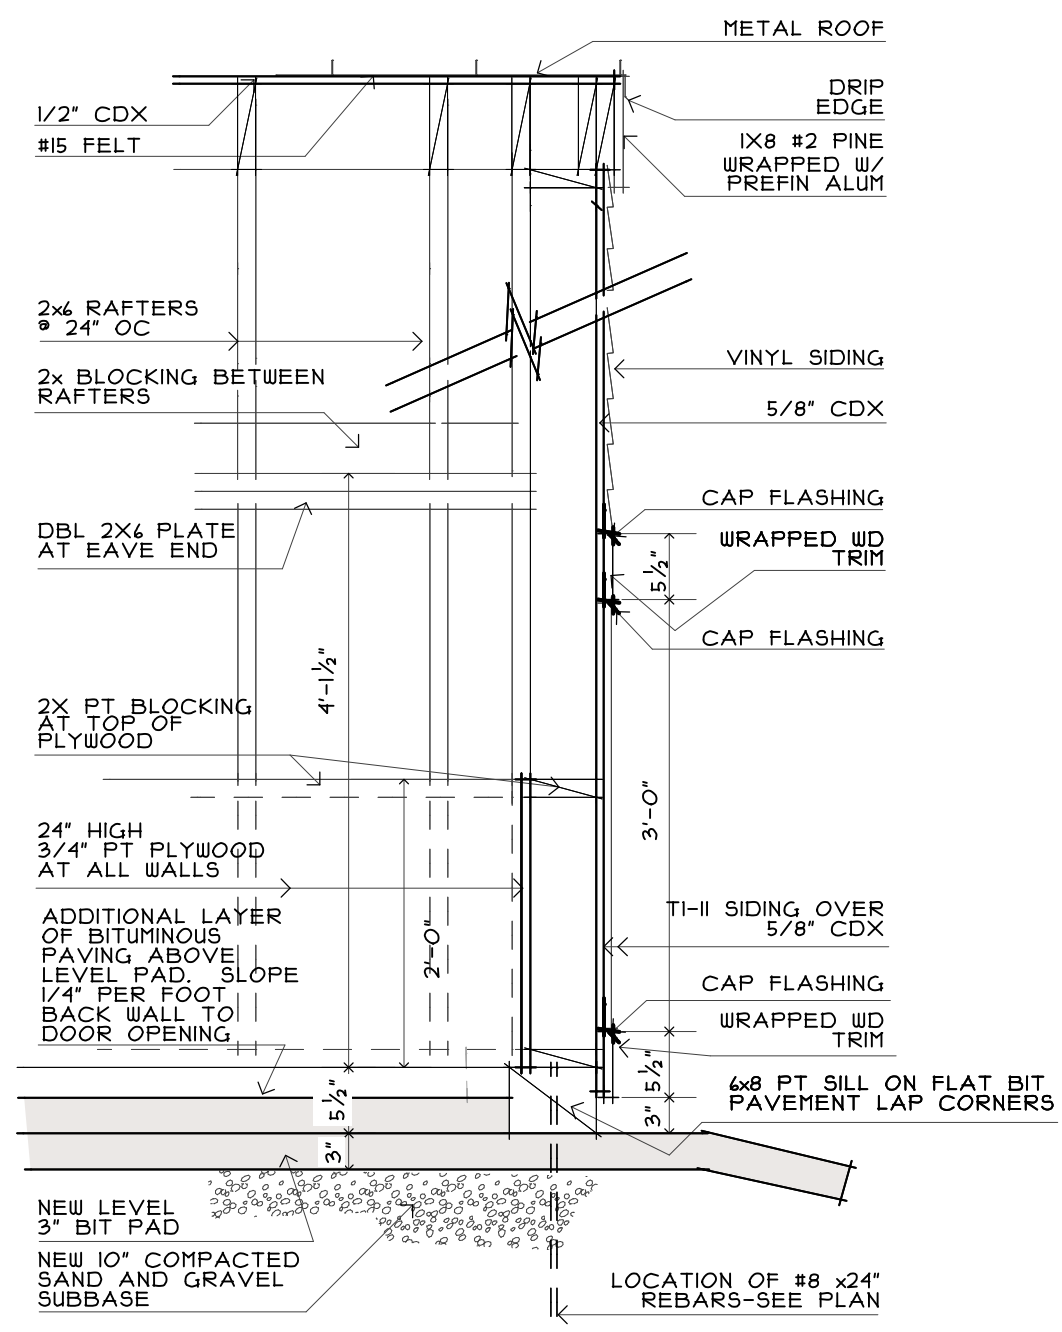

3 DETAIL AT RAKE OF SHED
 A4 SCALE: 3/4"=1'-0"

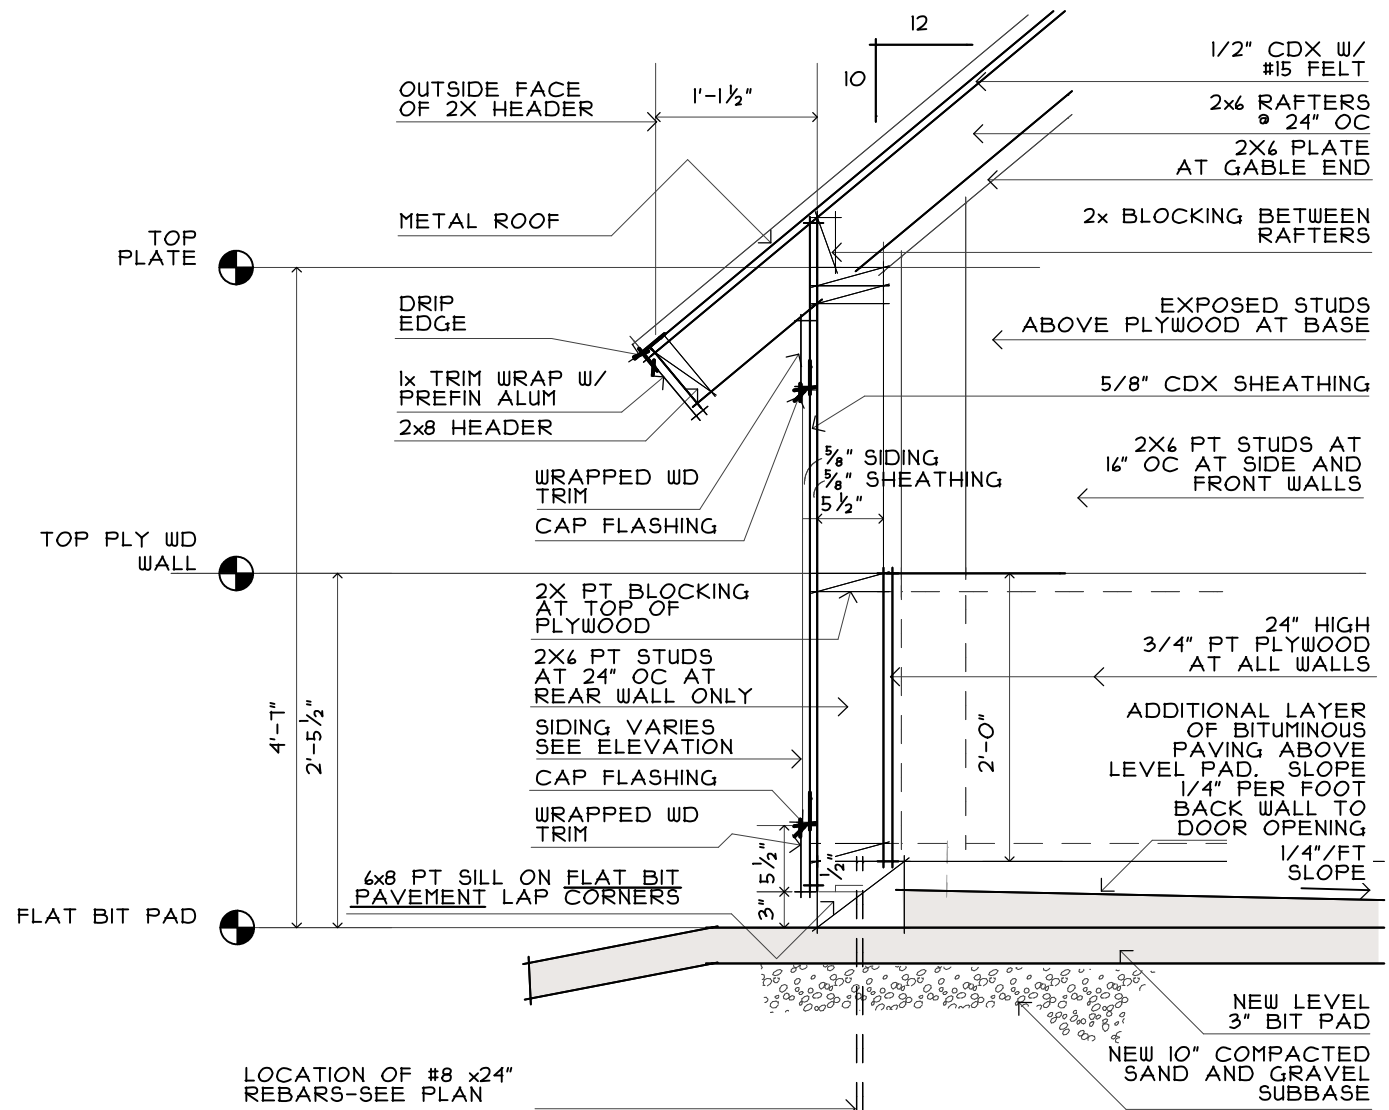

2 DETAIL AT LOW EAVE OF SHED
 A4 SCALE: 3/4"=1'-0"