

1 SECTION



F-102 SCALE: 1/2" = 1'-0"

F-101

2 SECTION

F-102 SCALE: 1/2" = 1'-0"

F-101

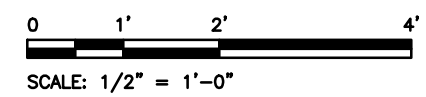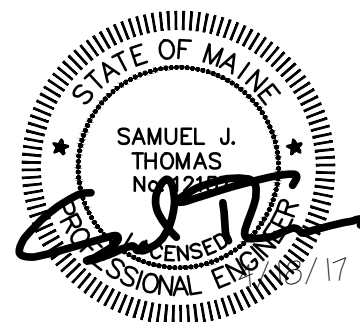

				PORTLAND HOUSING AUTHORITY PORTLAND, MAINE			
				FOUNDATION REPAIR AND STORM WATER MITIGATION			
				66 PURCHAS ST. FOUNDATION SECTIONS			
0	ISSUED FOR BID	BCH	SJT	BJB	4/18/17		
A	ISSUED FOR CLIENT REVIEW	BCH	SJT	BJB	10/14/16		
REV	DESCRIPTION	DWN BY	CKD BY	APP BY	DATE		

PLEASE NOTE: THIS DOCUMENT MAY NOT ACCURATELY REPRESENT THE FINAL DOCUMENT. ONLY AN ENGINEER, ARCHITECT OR SURVEYOR SIGNED, SEALED AND DATED PAPER COPY, PROVIDED BY THIS OFFICE, MAY BE UTILIZED FOR BIDDING OR CONSTRUCTION PURPOSES.

47A York Street
Portland, Maine 04101
207.553.7753
colbycoengineering.com

SIZE: AS NOTED
DATE: 4/18/17
DES BY: SJT
DWN BY: BCH
CKD BY: BJB

PROJECT NO.
218.019.001
SHEET
2 OF 3

DRAWING NO.
F-102