
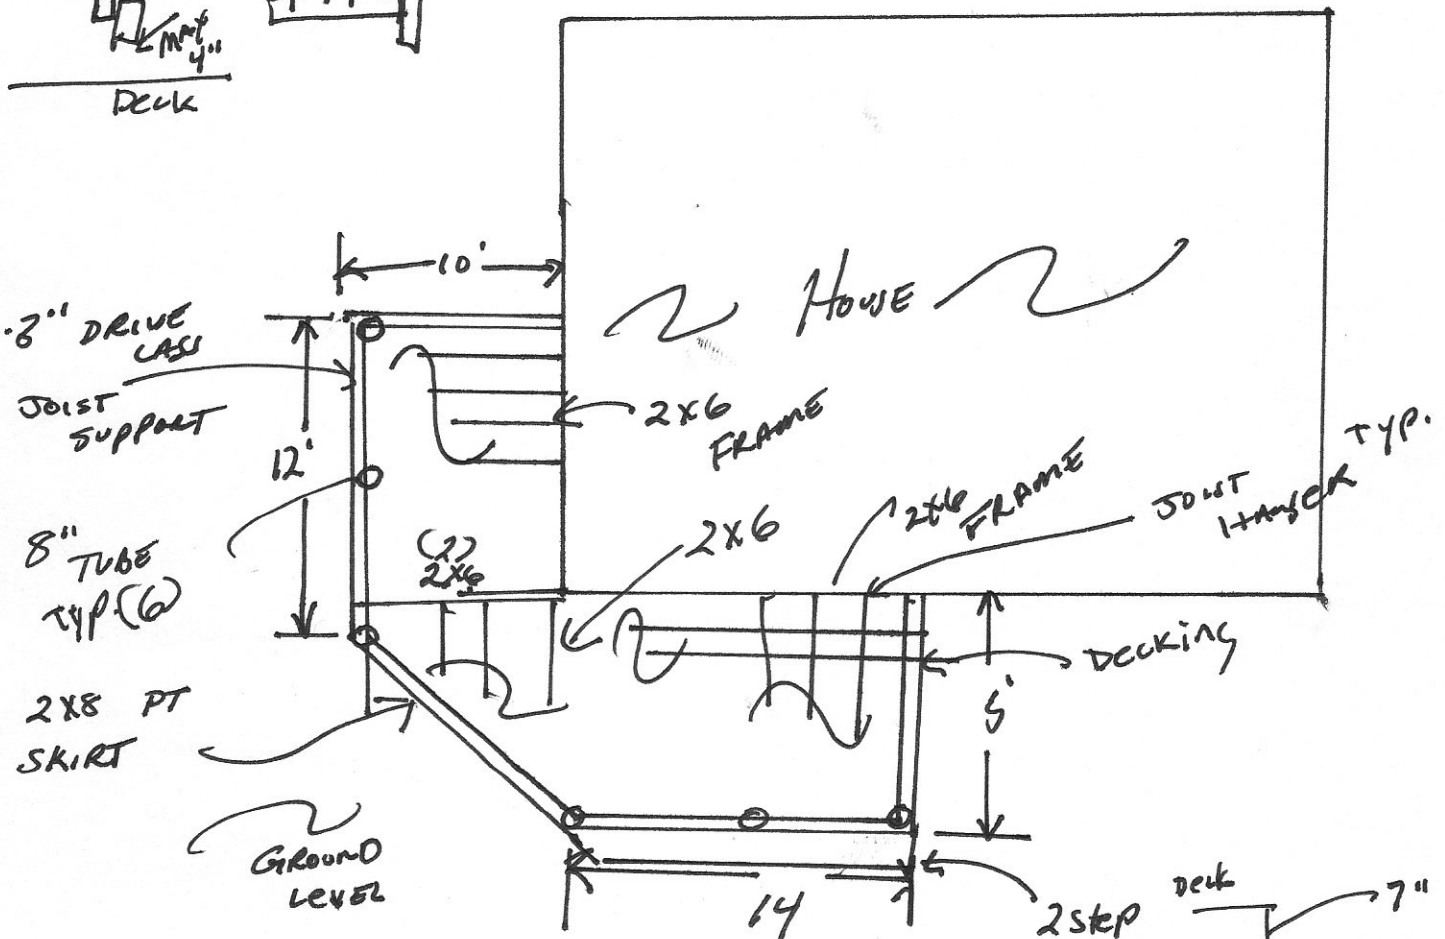


TYLER PALMER  
 6 WESSEX STREET  
 PORTLAND MAINE


RAILING DETAIL:

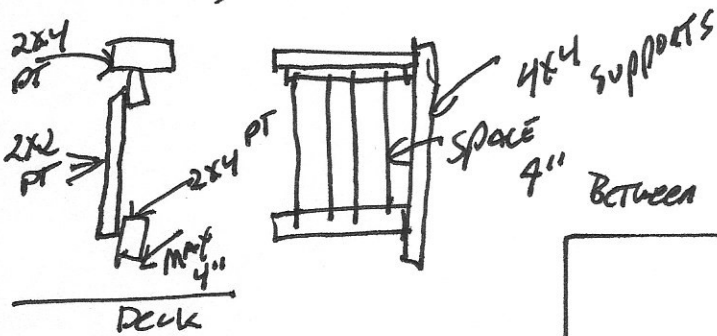

WESSEX STREET

2x6 PT FRAME  
 5/4 PT DECKING

2x8 LEDGER BOARD  
 2x8 DRIVE LASS

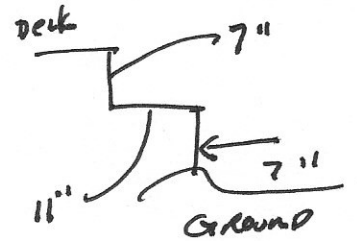

8" CONCRETE TUBES  
 4x4 POSTS  
 3' TUBE DEPTH