


DRAWING NOTES:
 1. SEE AD002 FOR HAZARDOUS MATERIAL LEGEND AND KEY NOTES.

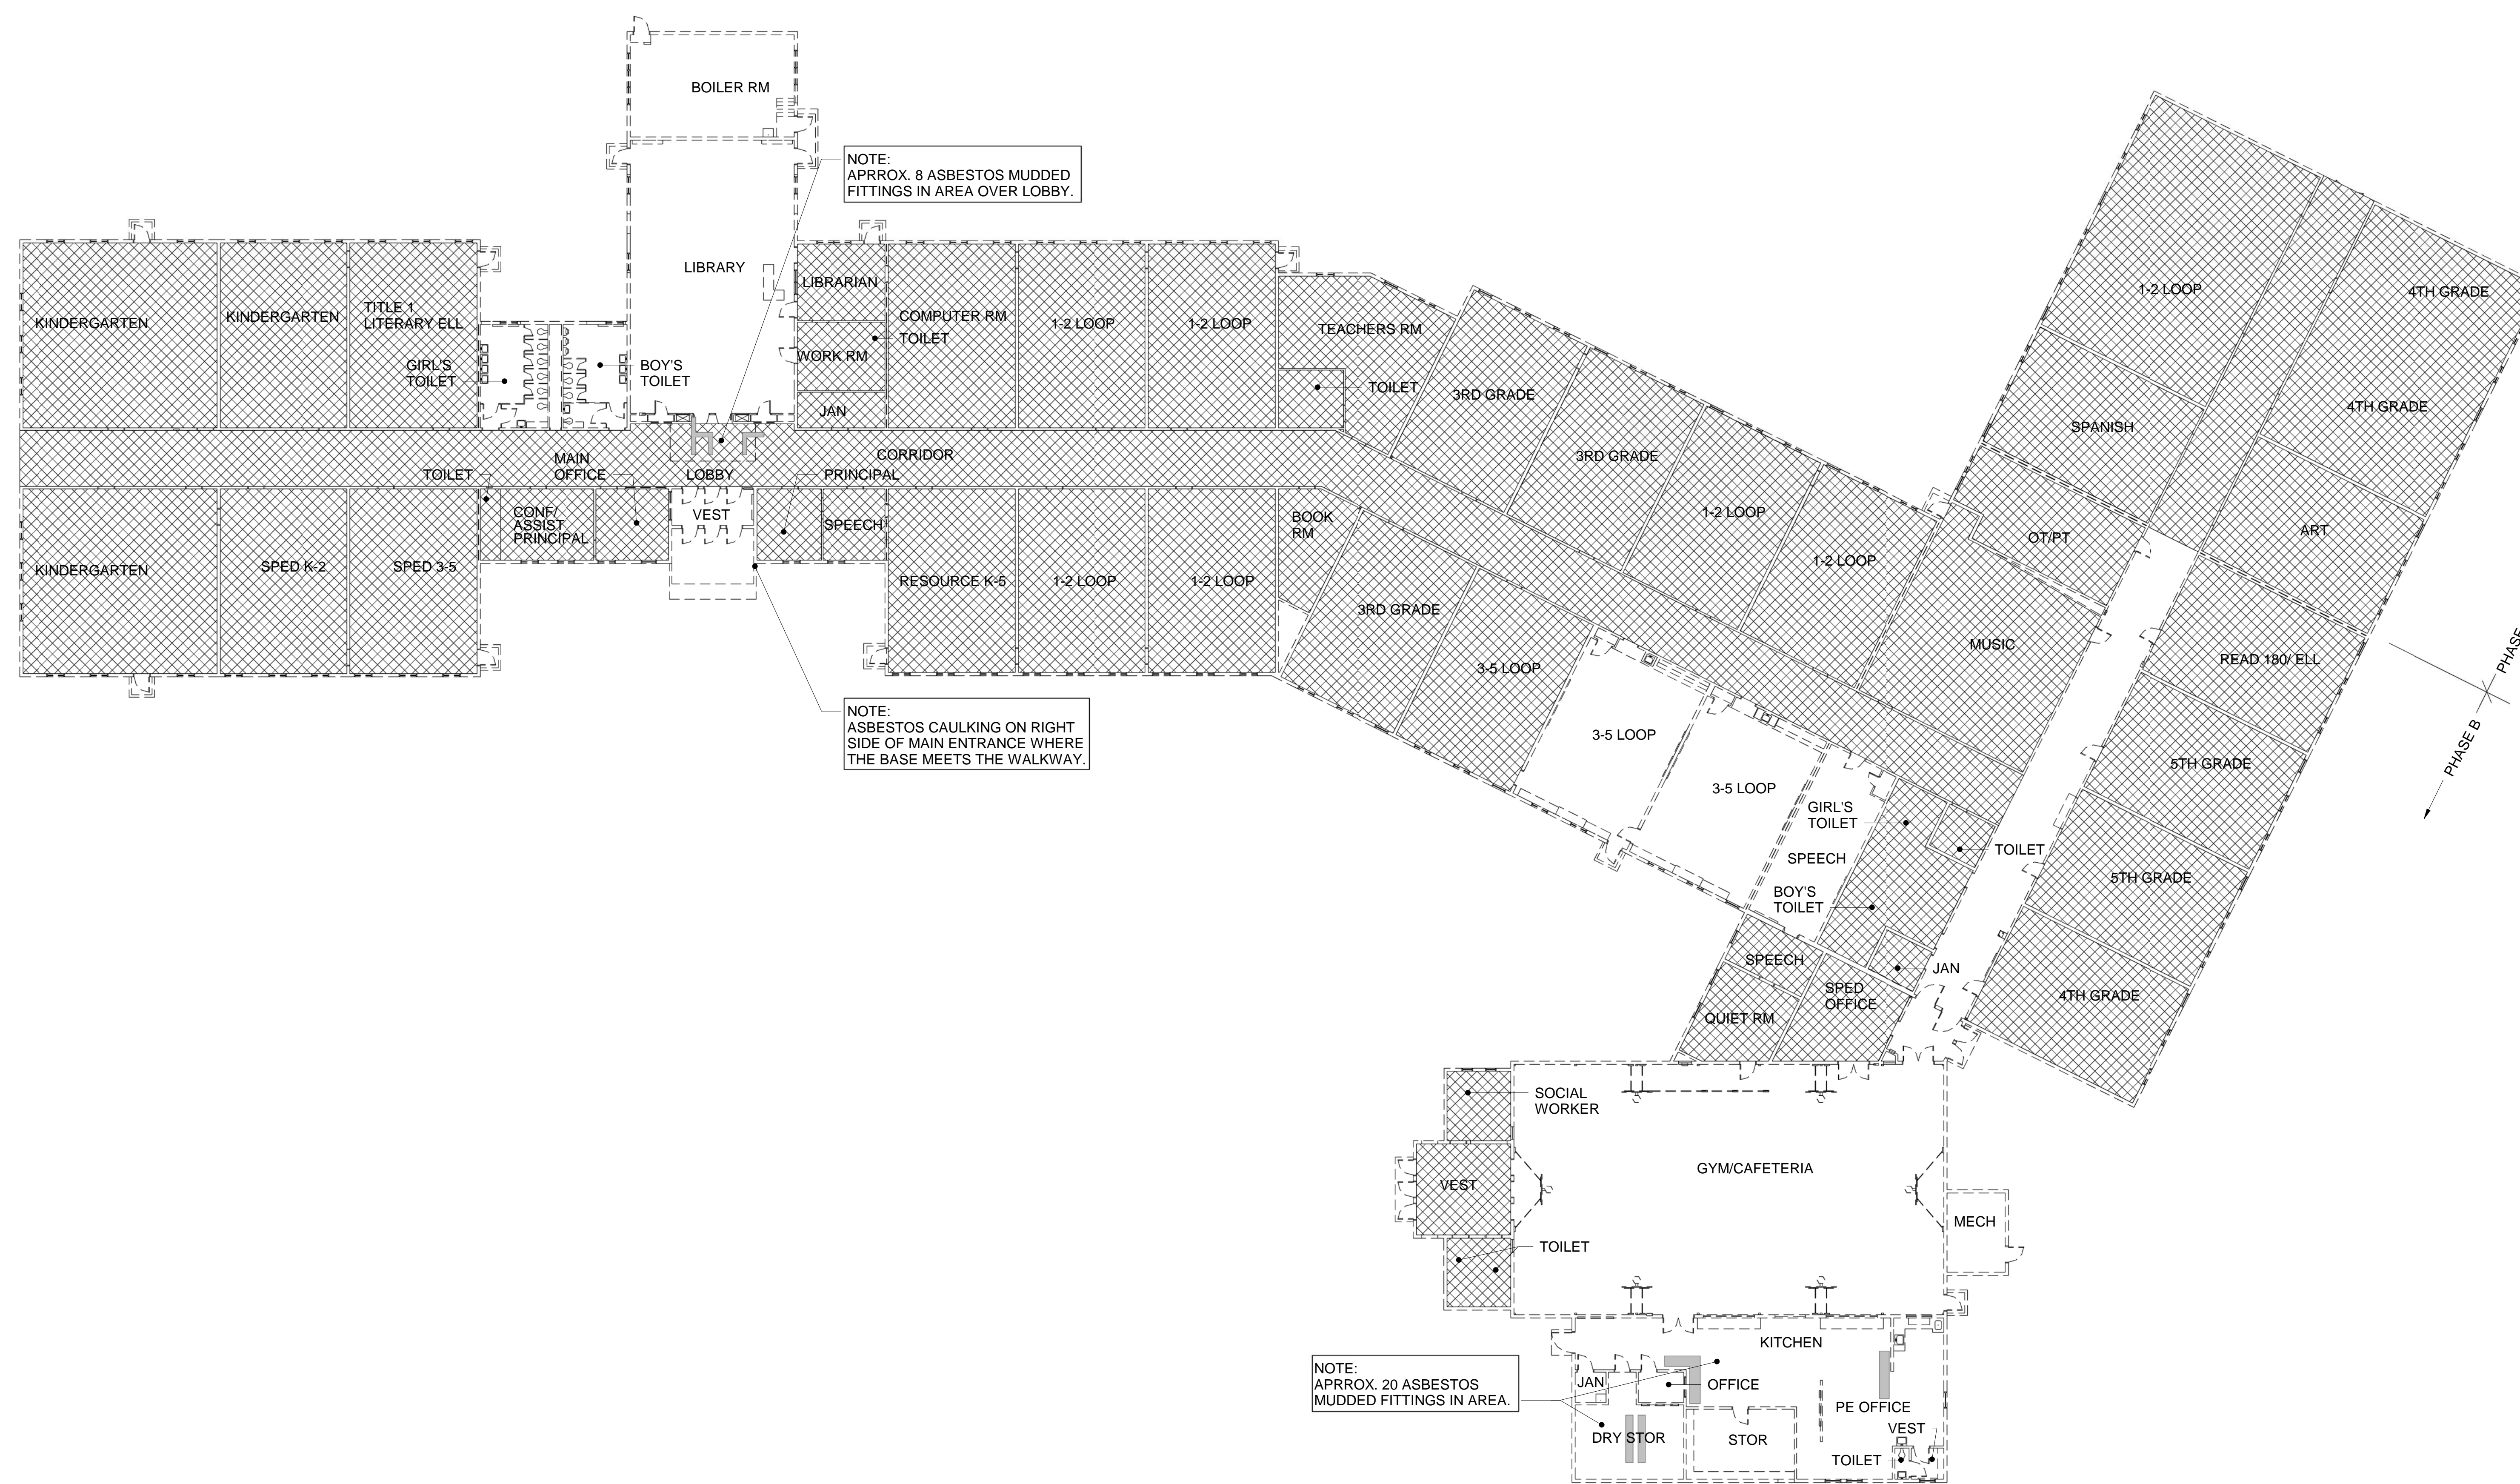

1 ENVIRONMENTAL FIRST FLOOR REFLECTED CEILING REMOVALS PLAN
 AD003/ SCALE: 1/16" = 1'-0"



GRAPHIC SCALE



		STATE OF MAINE PUBLIC SCHOOL PROJECT TITLE: PORTLAND PUBLIC SCHOOLS NEW FRED P. HALL ELEMENTARY SCHOOL LOCATION: 23 ORONO ROAD, PORTLAND, ME TITLE THIS DWG: ENVIRONMENTAL FIRST FLOOR REFLECTED CEILING REMOVALS PLAN	
		DRAWN BY: CET CHECK BY: TGB	OAK POINT ASSOCIATES 231 Main Street, Biddeford, Maine 04005 207.283.9192
NO. DATE	DESCRIPTION	BY	DATE
	REVISIONS		03/17/17