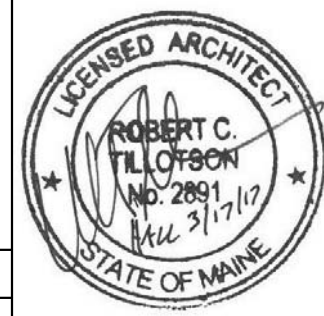



KEYNOTES:

- 1 4'-0"x4'-0" MAGNETIC WHITE BOARD AND BLOCKING. 2'-0" ABOVE FINISH FLOOR GRADES PRE-K TO SECOND AND 2'-6" GRADES THREE TO FIVE.
- 2 4'-0"x6'-0" MAGNETIC WHITE BOARD AND BLOCKING. 2'-0" ABOVE FINISH FLOOR GRADES PRE-K TO SECOND AND 2'-6" GRADES THREE TO FIVE.
- 3 4'-0"x8'-0" MAGNETIC WHITE BOARD AND BLOCKING. 2'-0" ABOVE FINISH FLOOR GRADES PRE-K TO SECOND AND 2'-6" GRADES THREE TO FIVE.
- 4 4'-0"x10'-0" MAGNETIC WHITE BOARD AND BLOCKING. 2'-0" ABOVE FINISH FLOOR GRADES PRE-K TO SECOND AND 2'-6" GRADES THREE TO FIVE.
- 5 4'-0"x12'-0" MAGNETIC WHITE BOARD AND BLOCKING. 2'-0" ABOVE FINISH FLOOR GRADES PRE-K TO SECOND AND 2'-6" GRADES THREE TO FIVE.
- 6 4'-0"x4'-0" MOUNTED CORK BOARD AND BLOCKING. 2'-0" ABOVE FINISH FLOOR GRADES PRE-K TO SECOND AND 2'-6" GRADES THREE TO FIVE. HALLWAYS MOUNT AT 3'-4".
- 7 4'-0"x6'-0" MOUNTED CORK BOARD AND BLOCKING. 2'-0" ABOVE FINISH FLOOR GRADES PRE-K TO SECOND AND 2'-6" GRADES THREE TO FIVE. HALLWAYS MOUNT AT 3'-4".
- 8 4'-0"x8'-0" MOUNTED CORK BOARD AND BLOCKING. 2'-0" ABOVE FINISH FLOOR GRADES PRE-K TO SECOND AND 2'-6" GRADES THREE TO FIVE. HALLWAYS MOUNT AT 3'-4".
- 9 4'-0"x6'-0" MOUNTED CHALK BOARD AND BLOCKING. 2'-0" ABOVE FINISH FLOOR.
- 10 PROVIDE BLOCKING ALONG LENGTH OF WALL FOR WALL MOUNTED HOOKS-HEIGHT 6'-0"
- 11 COAT ROD AND SHELF.
- 12 HEAVY DUTY STANDARDS, BRACKETS, AND SHELVES, WALL TO WALL UNLESS NOTED OTHERWISE. QTY:(5) 1'-6" DEEP SHELVES.
- 13 HEAVY DUTY STANDARDS, BRACKETS, AND SHELVES, WALL TO WALL UNLESS NOTED OTHERWISE. QTY:(3) 1'-6" DEEP SHELVES.
- 14 HEAVY DUTY STANDARDS, BRACKETS, AND SHELVES, WALL TO WALL UNLESS NOTED OTHERWISE. QTY:(3) 1'-0" DEEP SHELVES.
- 15 HEAVY DUTY STANDARDS, BRACKETS, AND SHELVES, WALL TO WALL UNLESS NOTED OTHERWISE. QTY:(5) 1'-0" DEEP SHELVES.
- 16 6'-0"x1'-6"x1" THICK FABRIC WRAPPED ACOUSTIC PANEL.
- 17 6'-0"x3'-0"x1" THICK FABRIC WRAPPED ACOUSTIC PANEL.
- 18 4'-0"x6'-0" ACOUSTICAL PANEL.
- 19 4'-0"x8'-0" ACOUSTICAL PANEL.
- 20 RESIDENTIAL STOVE AND HOOD. REFER TO MECHANICAL FOR HOOD REQUIRMENTS
- 21 RESIDENTIAL DISHWASHER.
- 22 RESIDENTIAL REFRIGERATOR.
- 23 RESIDENTIAL WASHER / DRYER.
- 24 ICE MAKER.
- 25 MOTORIZED BASKETBALL GOAL AND SUPPORTS, WITH GLASS BACKBOARD.
- 26 MOTORIZED BASKETBALL GOAL AND SUPPORTS, WITH FIBERGLASS BACKBOARD.
- 27 OPERABLE PARTITION.
- 28 ACCESS DOOR SEE 10/AE544, COORDINATE WITH MECHANICAL HEAT MANIFOLDS.
- 29 ABOVE CEILING RADIANT HEAT MANIFOLD ACCESS DOOR SEE 4/AE545
- 30 12"x12" ACCESS PANEL.
- 31 PROVIDE EPDM ROOF SYSTEM WITH RIGID INSULATION. SEE DETAIL 1/AE501.
- 32 PROVIDE EPDM ROOF SYSTEM WITH TAPERED RIGID INSULATION. SEE DETAIL 1/AE501 (SIMILAR).
- 33 CONTINUOUS SUNSHADE AND LIGHTSHELF. SEE DETAIL 2/AE623.
- 34 4'-0"x8'-0" FRP FOR WET WALLS.
- 35 FE-1 FIRE EXTINGUISHER AND LOCKABLE CABINET.
- 36 FE-2 FIRE EXTINGUISHER AND WALL MOUNTED HOOK.
- 37 FE-3 FIRE EXTINGUISHER AND WALL MOUNTED HOOK.
- 38 FE-4 FIRE EXTINGUISHER AND WALL MOUNTED HOOK.
- 39 4'-0"x8'-0" FUTURE INTERACTIVE WHITE BOARD (NIC). PROVIDE BLOCKING AT 6'-0" AFF ON FIRST FLOOR AND 6'-6" AFF ON SECOND FLOOR.
- 40 COMPUTER ON WHEELS STORAGE AREA (NIC).
- 41 DOUBLE HEIGHT COAT ROD AND SHELF. SEE DETAIL 11/AE581.
- 42 OT SWING SUPPORT.
- 43 ACT CURTAIN, SEE DETAIL 6/AE721.
- 44 EMERGENCY EYE WASH/SHOWER.
- 45 MIRROR (SEE TOILET ROOM ACCESSORY SPECIFICATION)
- 46 BLOCKING FOR OWNER FURNISH LCD SCREEN. COORD MOUNTING HEIGHT WITH OWNER
- 47 4'-0"x10'-0" DISPLAY CASE

		STATE OF MAINE PUBLIC SCHOOL PROJECT TITLE PORTLAND PUBLIC SCHOOLS NEW FRED P. HALL ELEMENTARY SCHOOL LOCATION 23 ORONO ROAD, PORTLAND, ME TITLE THIS DWG. KEYNOTES
	DRAWN BY: JGB CHECK BY: TGB	
		DRAWING NO. AE004 SHEET NO.
		231 Main Street, Biddeford, Maine 04005 207.283.9192