

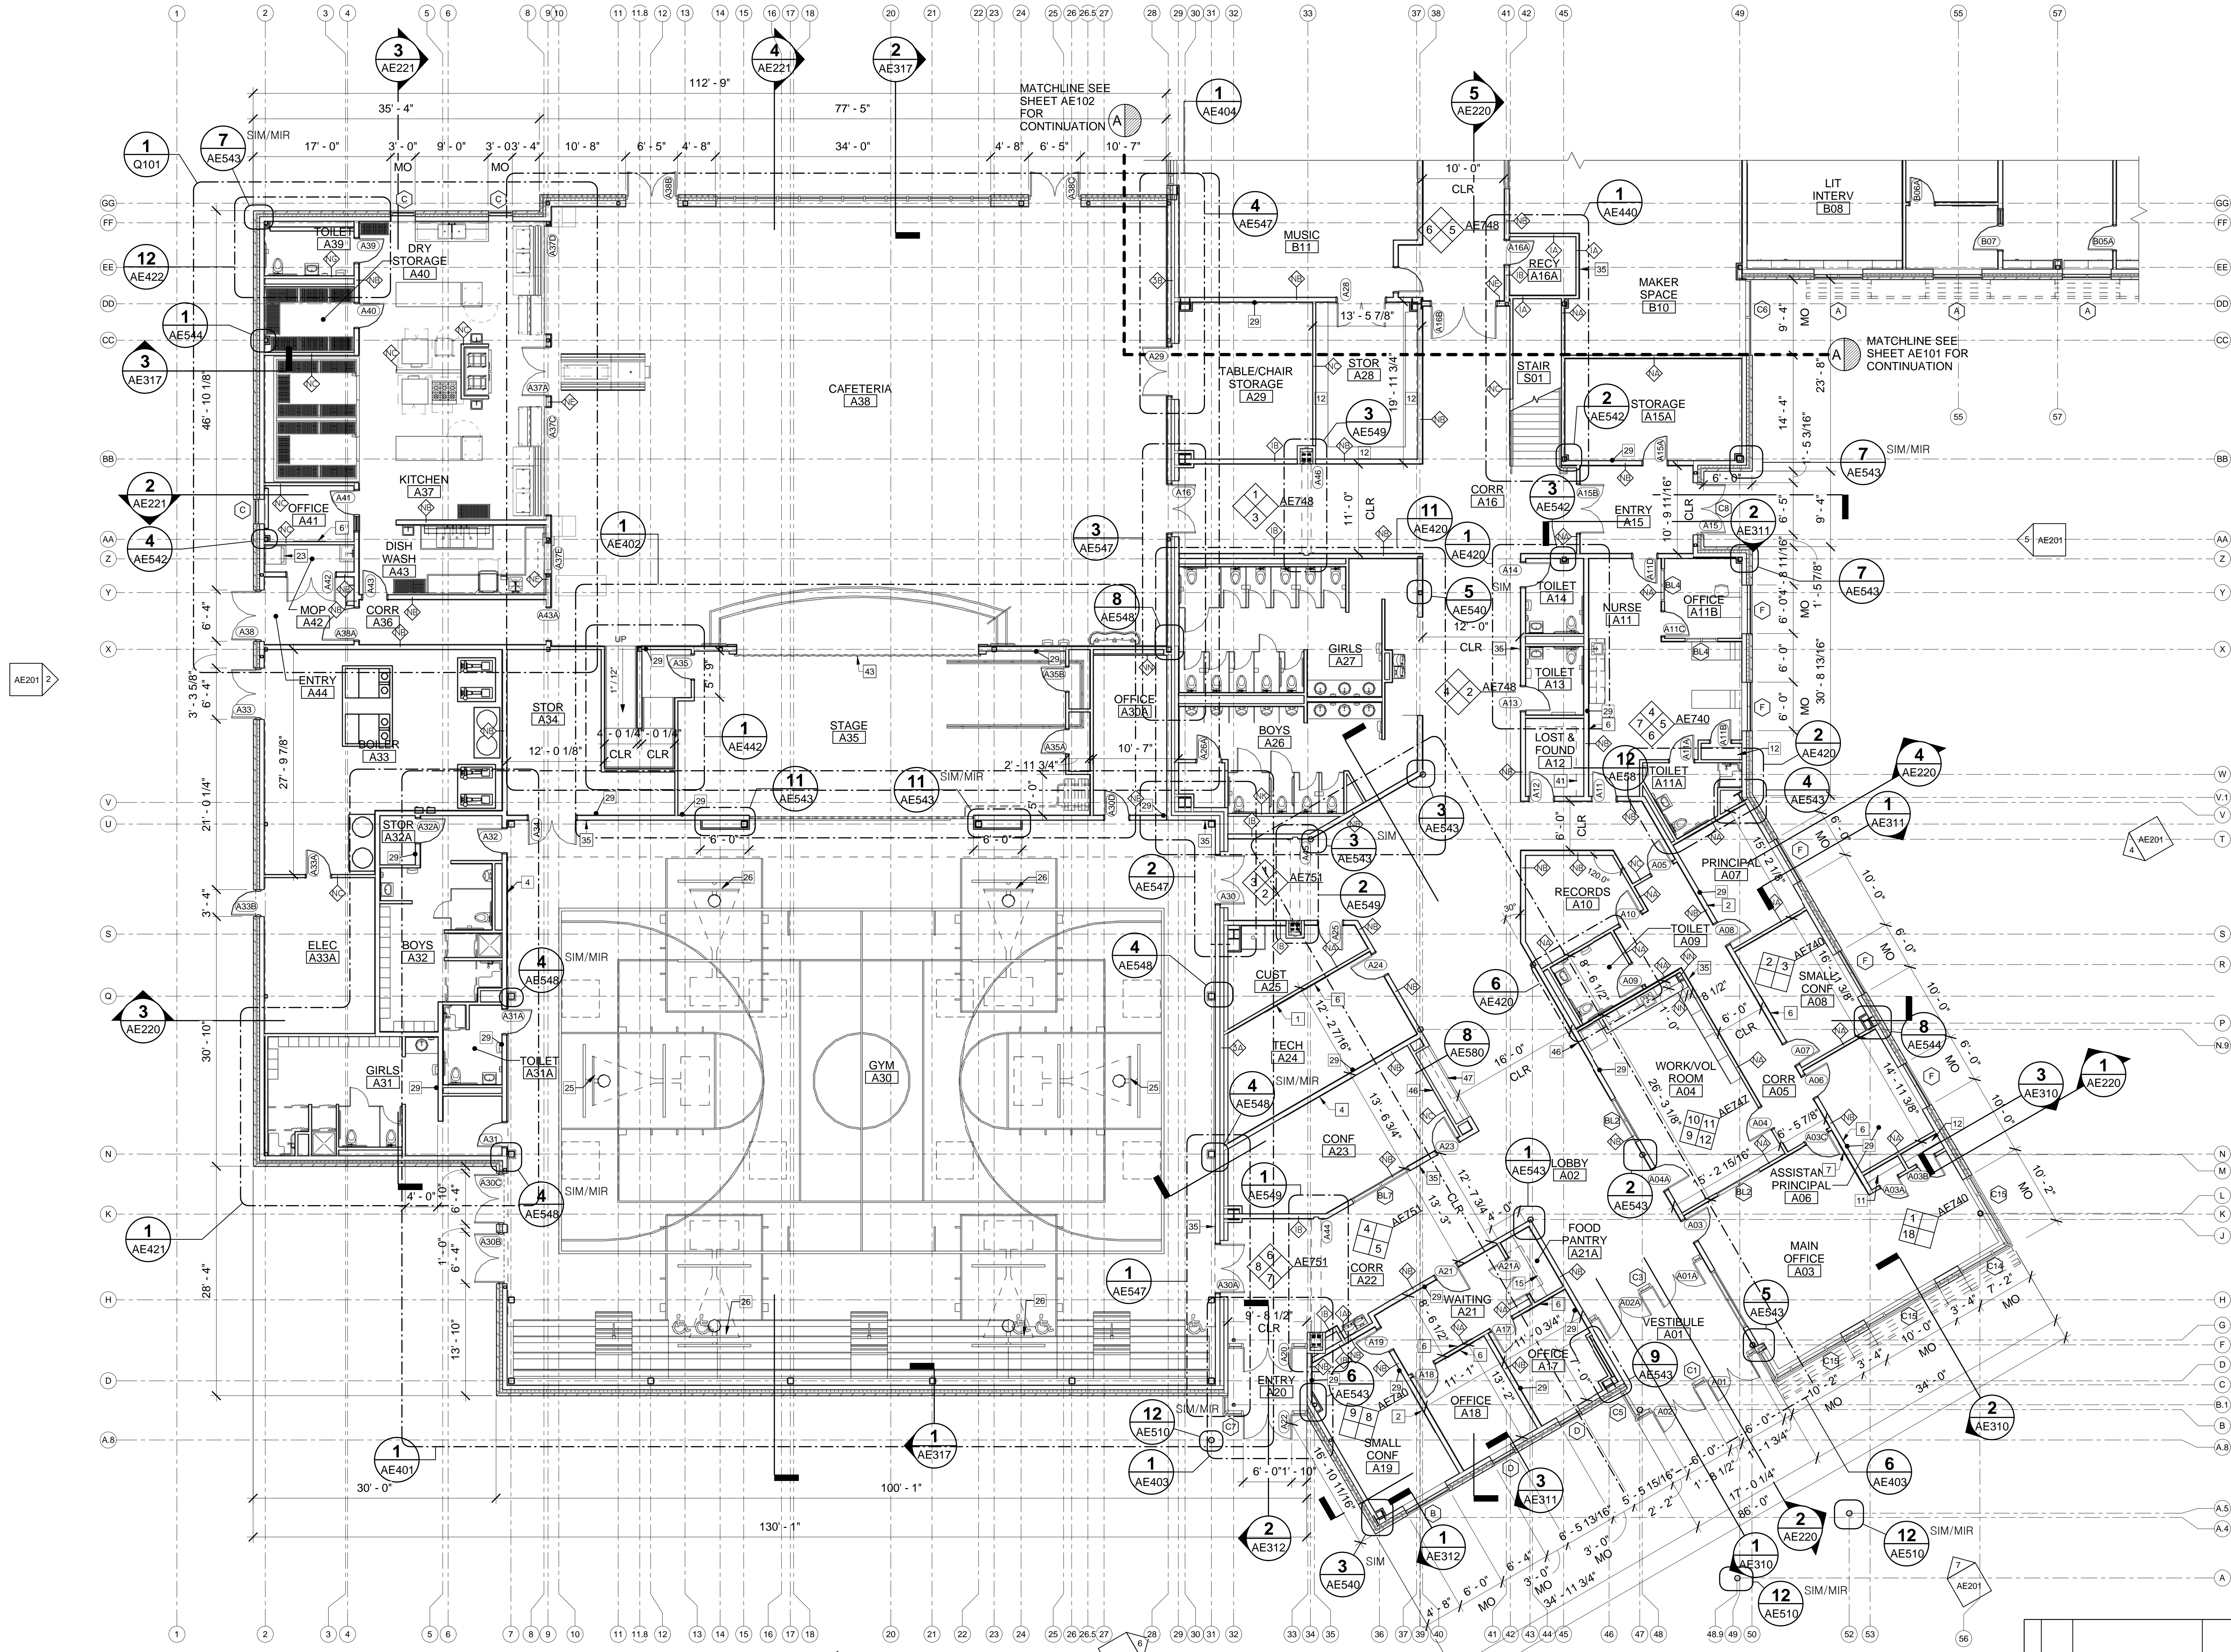


**GENERAL NOTES:**


1. SEE SHEET AE004 FOR KEYNOTES.
2. SEE SHEET AE003 FOR WALL TYPES.

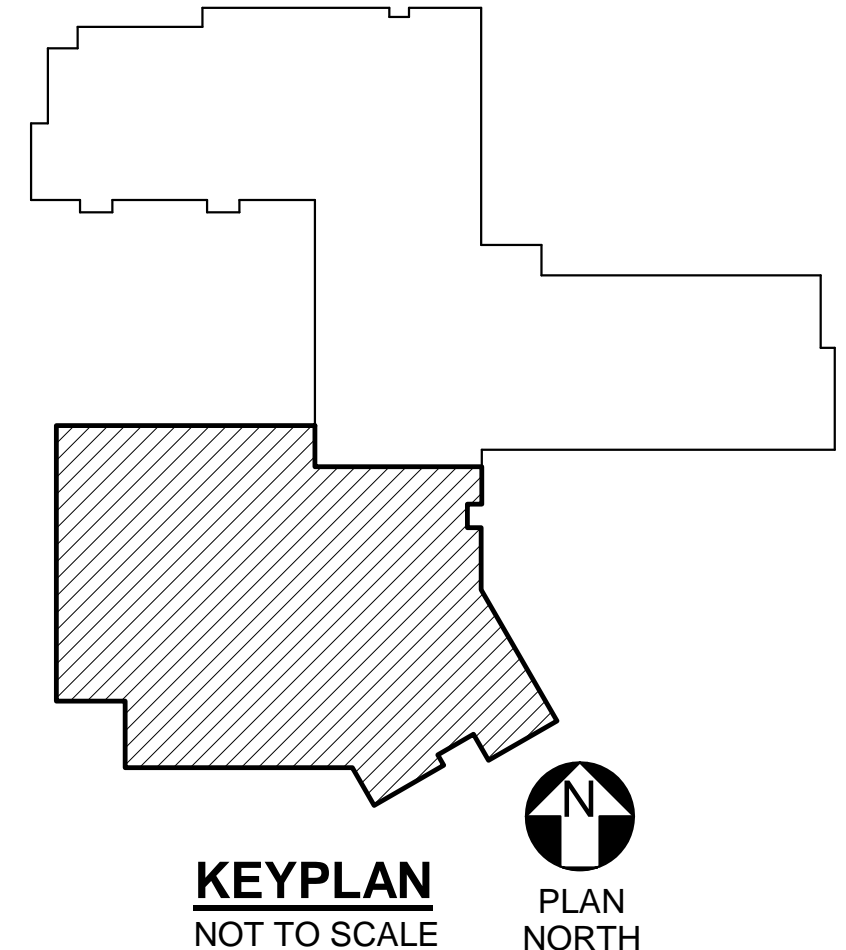

**1 FIRST FLOOR PART PLAN WING A**  
AE101/ SCALE: 1/8" = 1'-0"

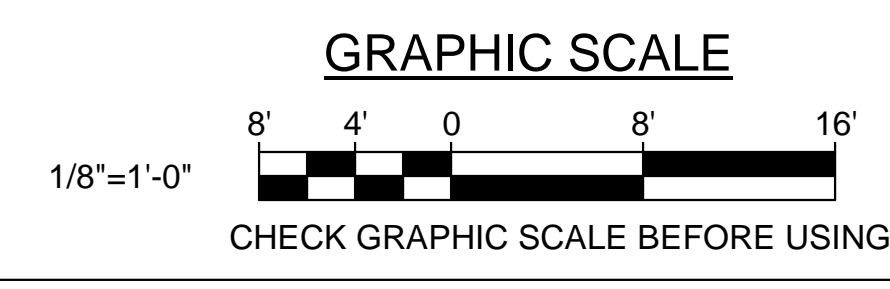

**STATE OF MAINE**  
**PUBLIC SCHOOL PROJECT**  
TITLE: PORTLAND PUBLIC SCHOOLS  
NEW FRED P. HALL ELEMENTARY SCHOOL  
LOCATION: 23 ORONO ROAD, PORTLAND, ME  
TITLE THIS DWG: FIRST FLOOR PART PLAN WING A

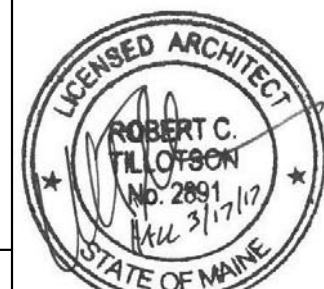

NO.	DATE	DESCRIPTION	BY

DRAWN BY: JGB  
CHECK BY: TGB  
DATE: 03/17/17  
OAK POINT ASSOCIATES  
DRAWING NO. AE101  
SHEET NO. 129 OF 312