



GENERAL NOTES:

1. SEE SHEET AE004 FOR KEYNOTES.
2. SEE SHEET AE003 FOR WALL TYPES.

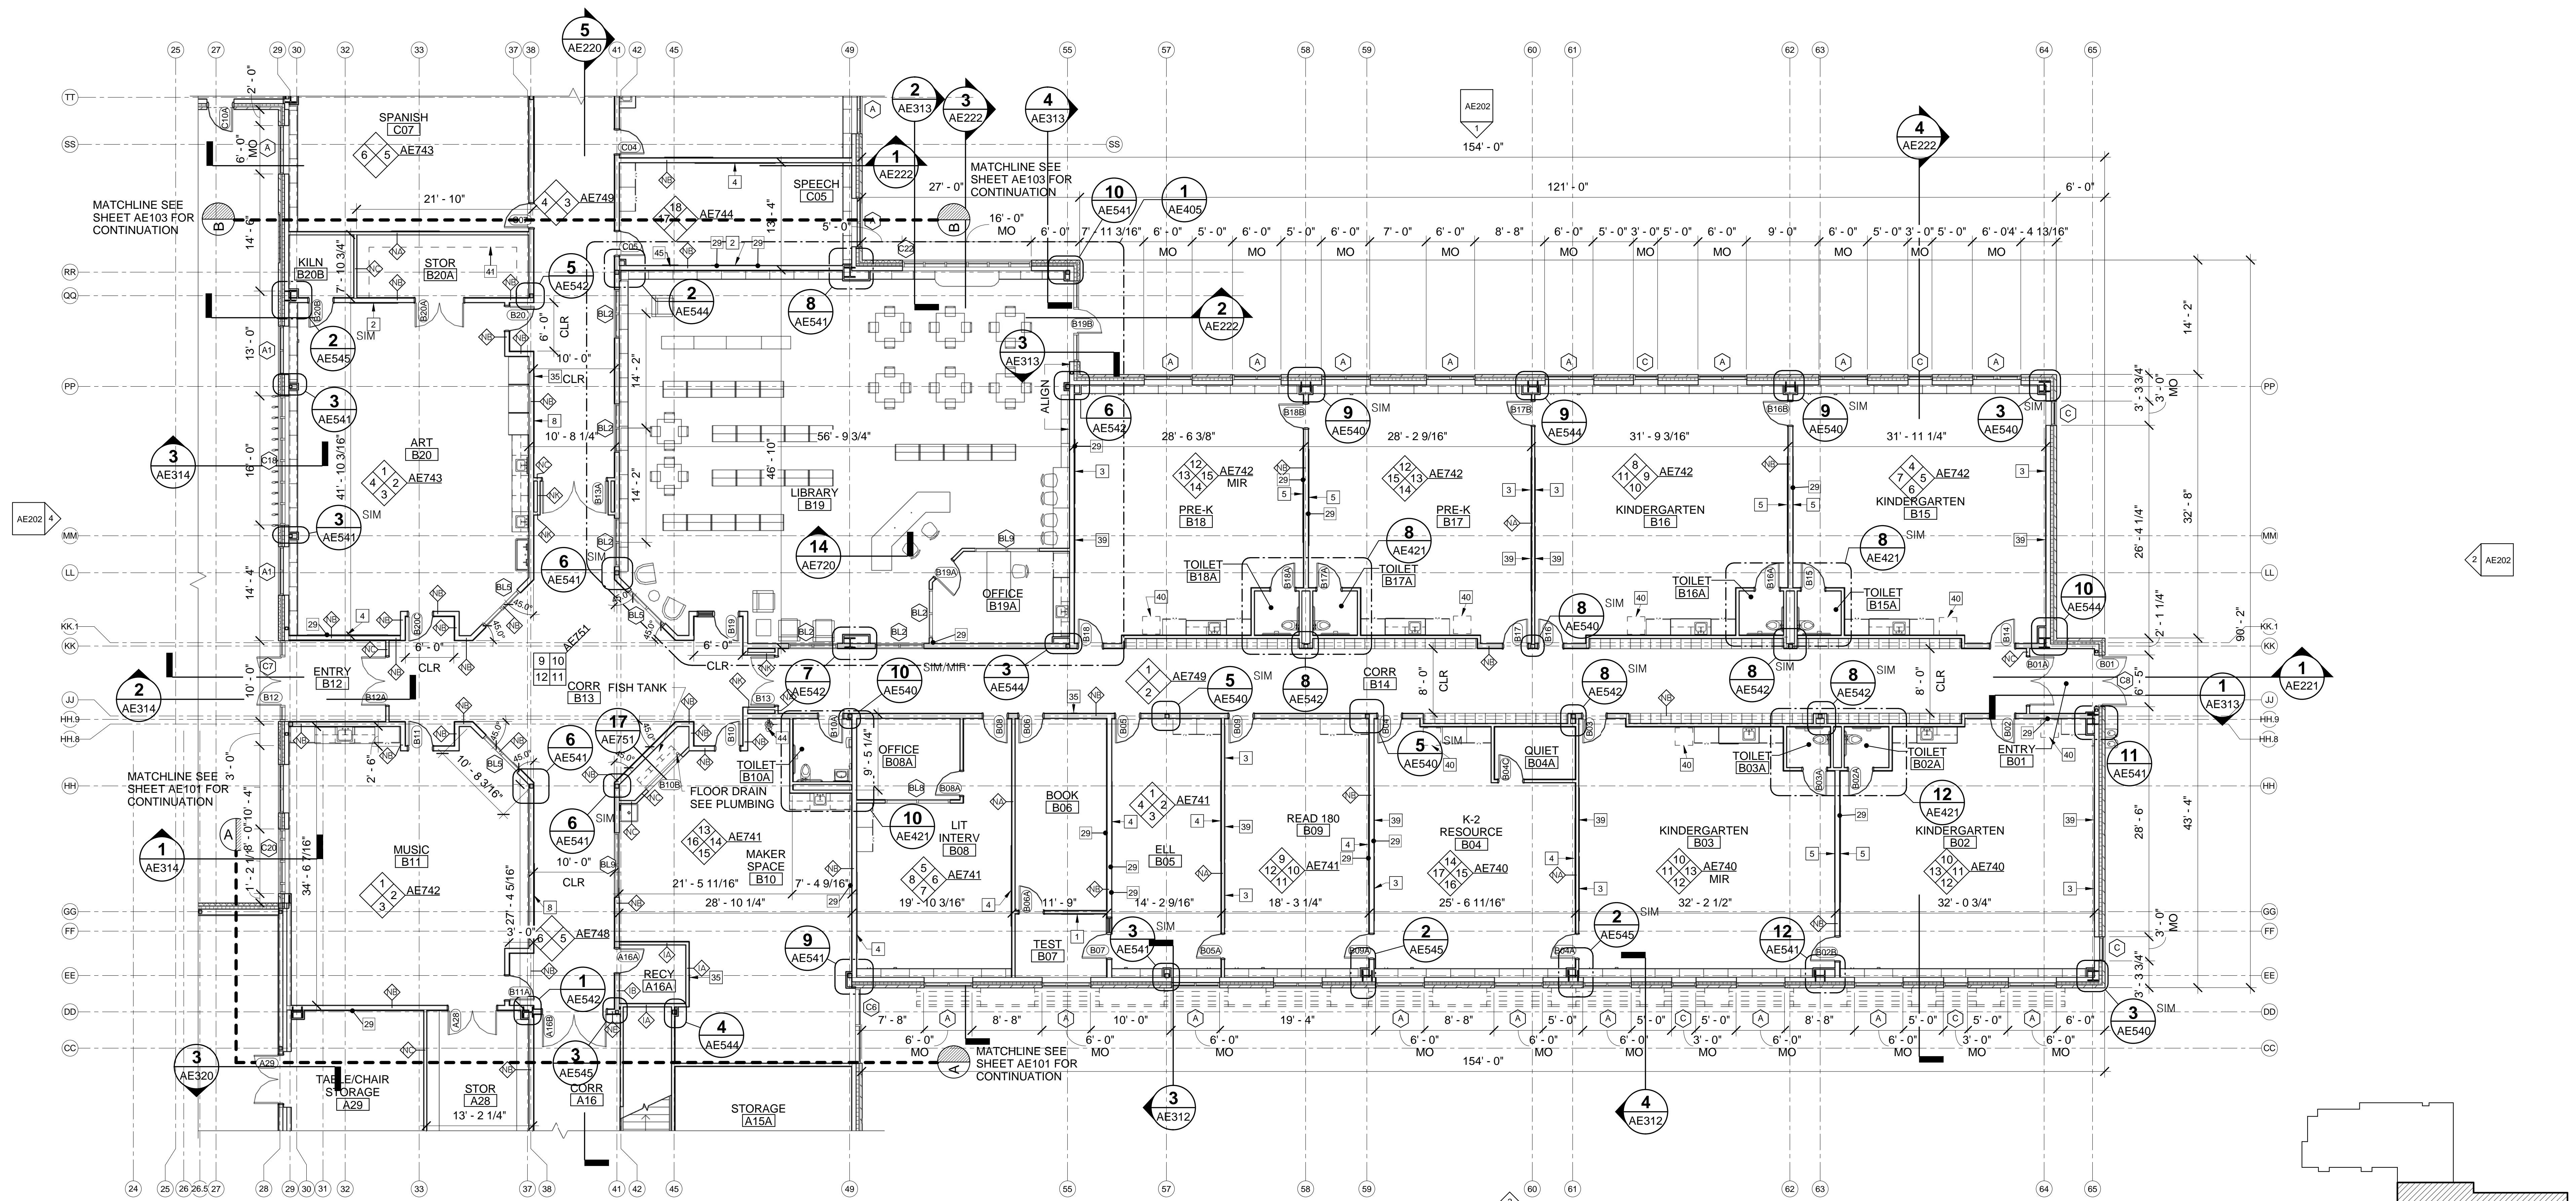


1 FIRST FLOOR PART PLAN WING B
 AE102 SCALE: 1/8" = 1'-0"

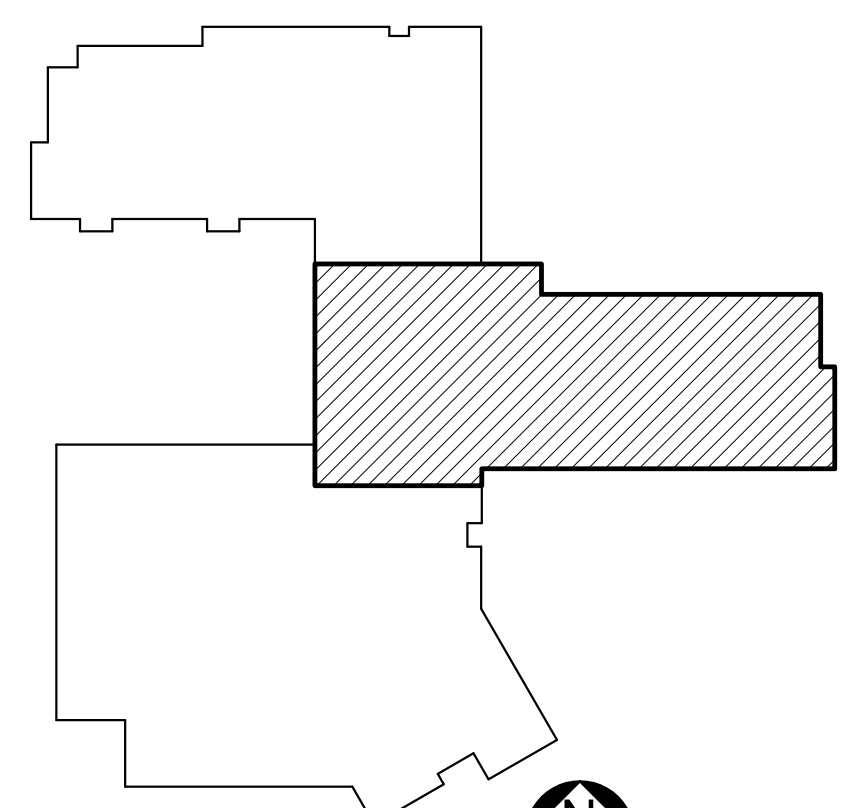

KEYPLAN
 NOT TO SCALE



PLAN NORTH

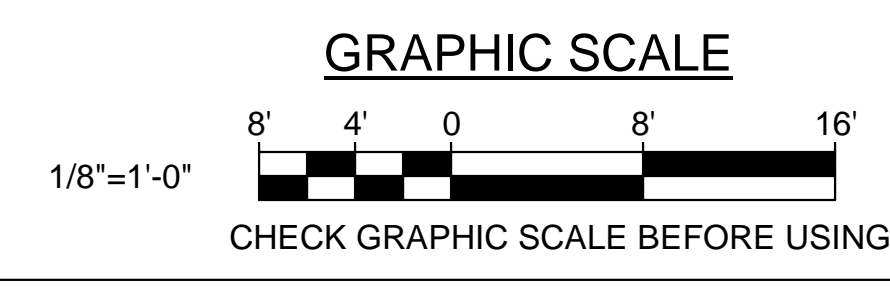

NO.	DATE	DESCRIPTION	BY

STATE OF MAINE PUBLIC SCHOOL PROJECT
 TITLE: PORTLAND PUBLIC SCHOOLS
 NEW FRED P. HALL ELEMENTARY SCHOOL
 LOCATION: 23 ORONO ROAD, PORTLAND, ME

THIS DRAWING: FIRST FLOOR PART PLAN WING B

OAK POINT ASSOCIATES

DRAWN BY: DEM
 CHECK BY: TGB

DATE: 03/17/17

130 OF 312