



GENERAL NOTES:


1. SEE SHEET AE004 FOR KEYNOTES.
2. SEE SHEET AE003 FOR WALL TYPES.

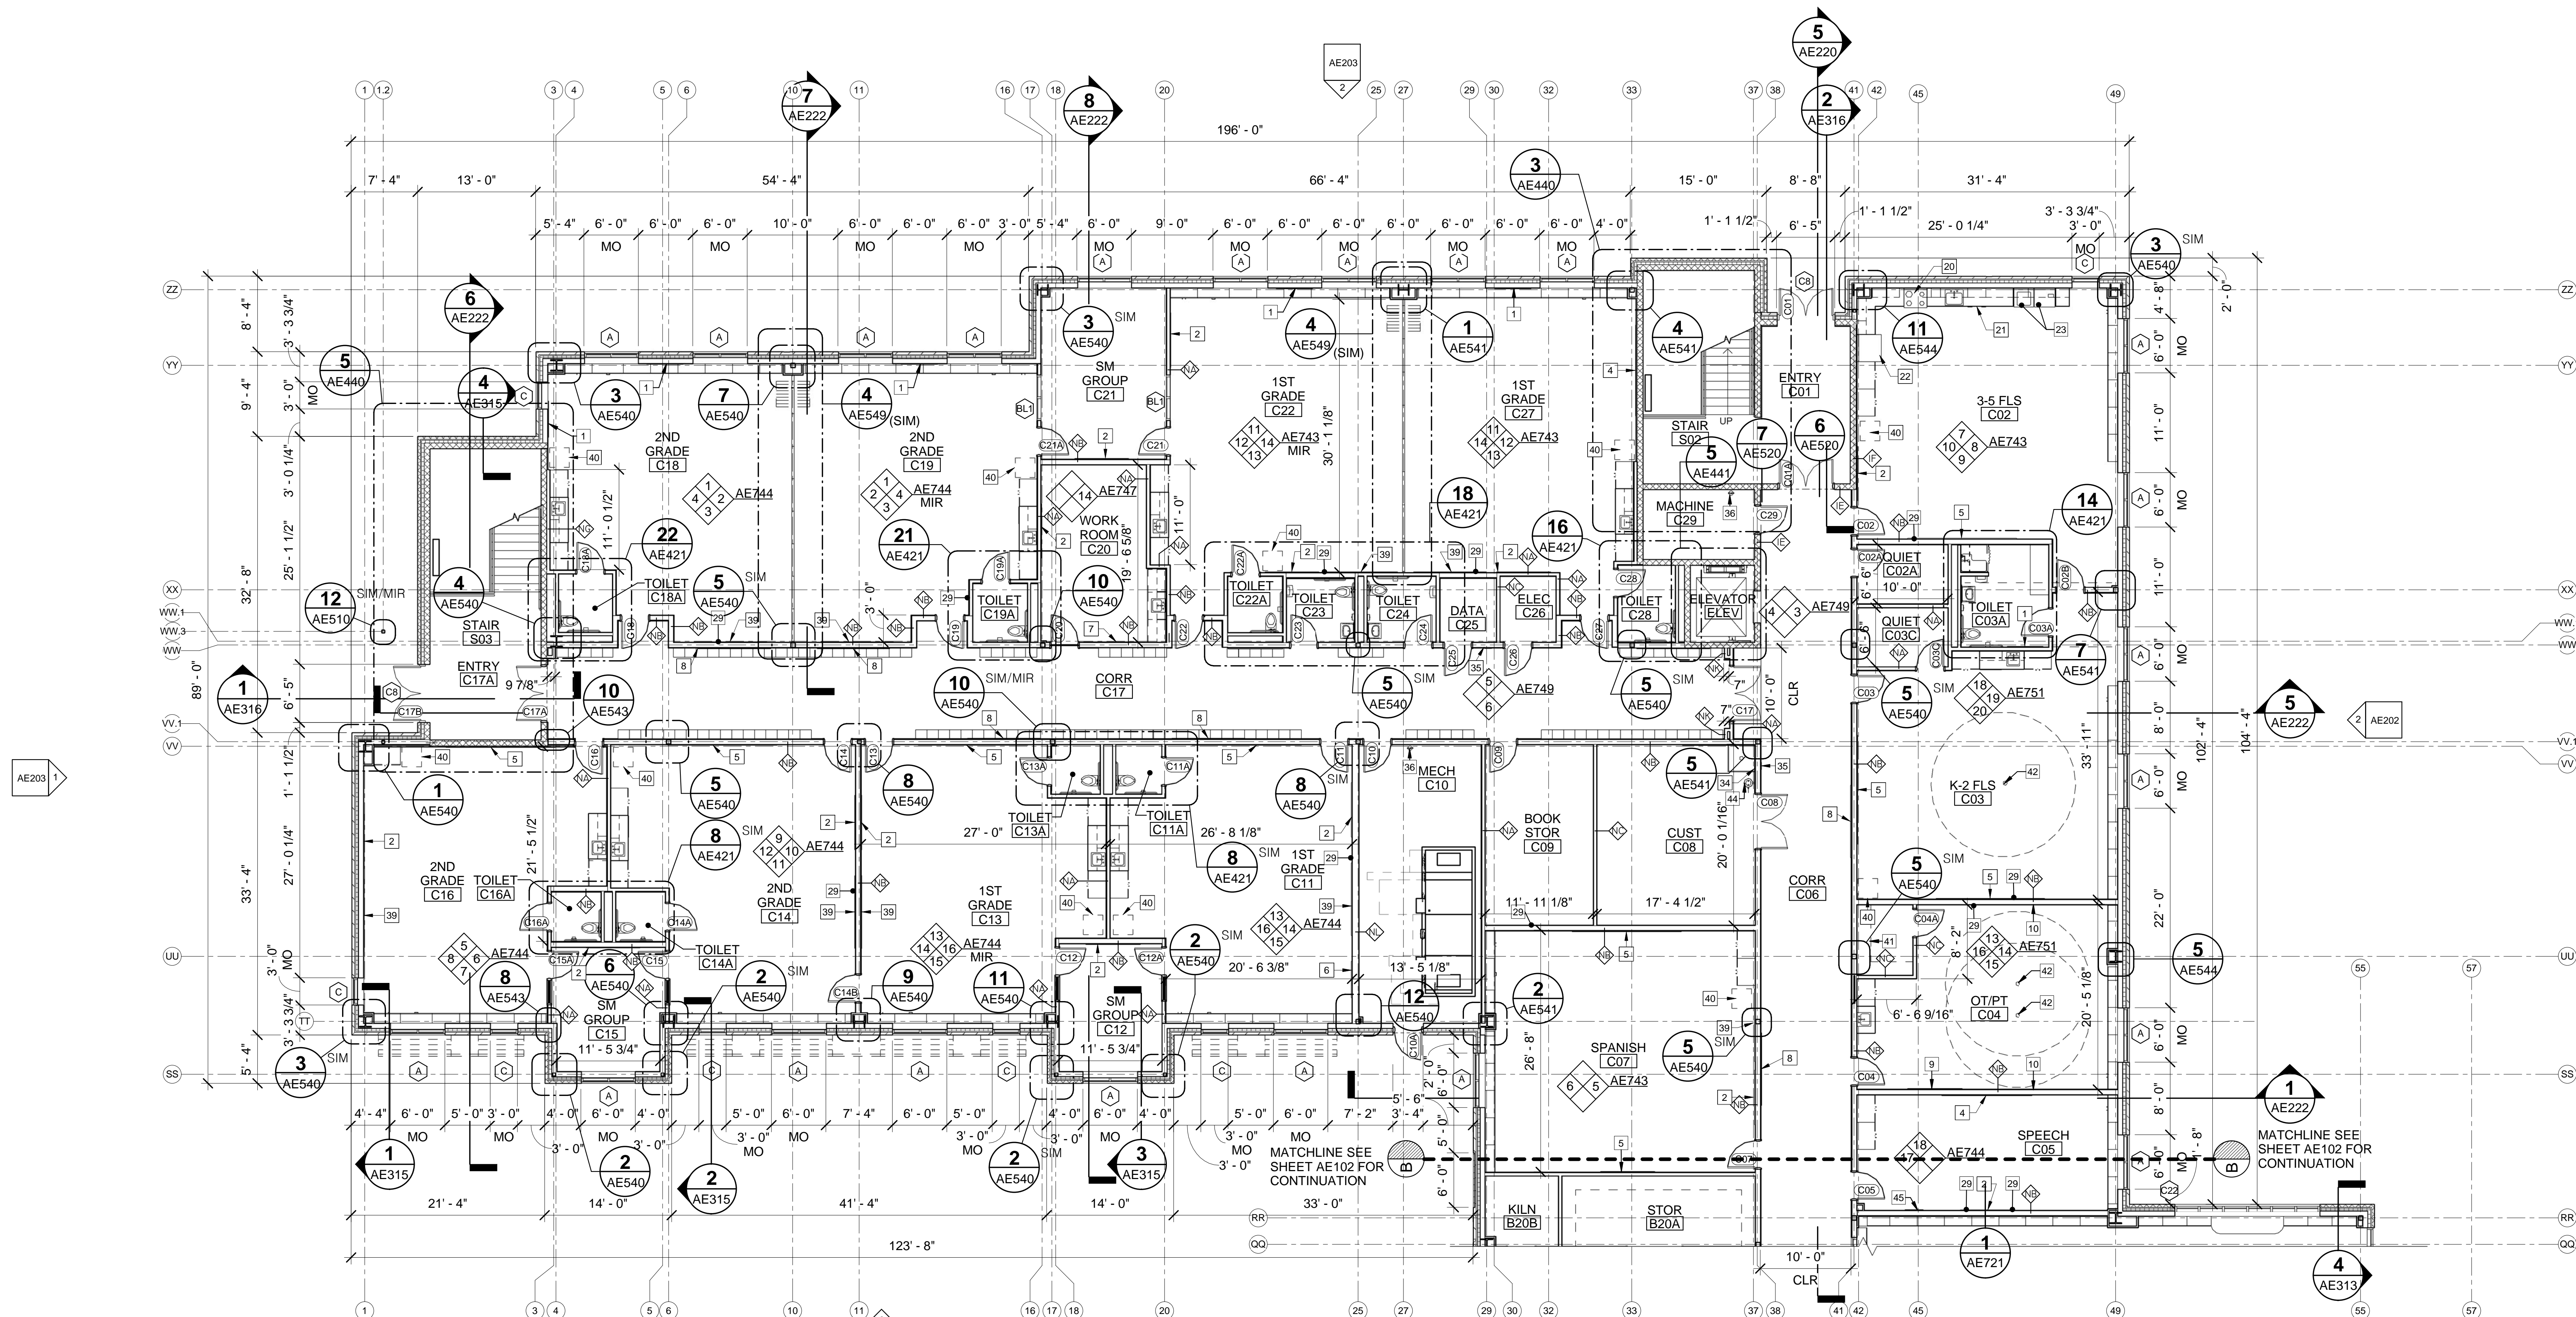

1 FIRST FLOOR PART PLAN WING C
 AE103/ SCALE: 1/8" = 1'-0"

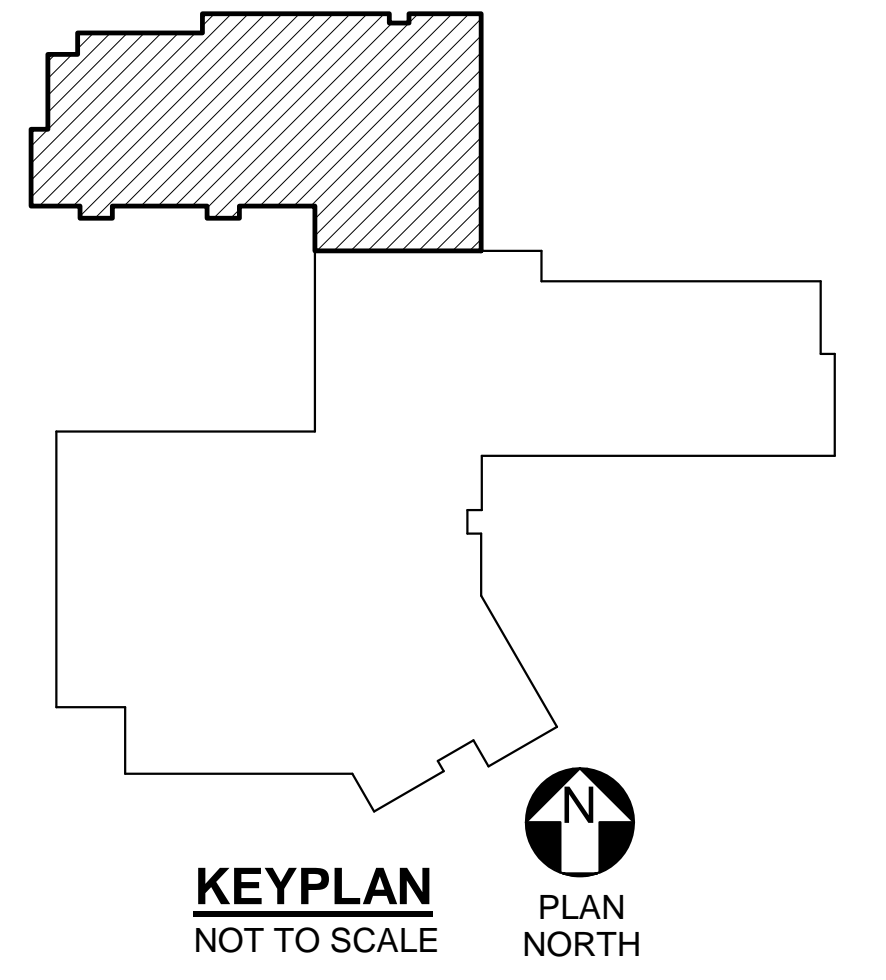

KEYPLAN
 NOT TO SCALE
 PLAN NORTH

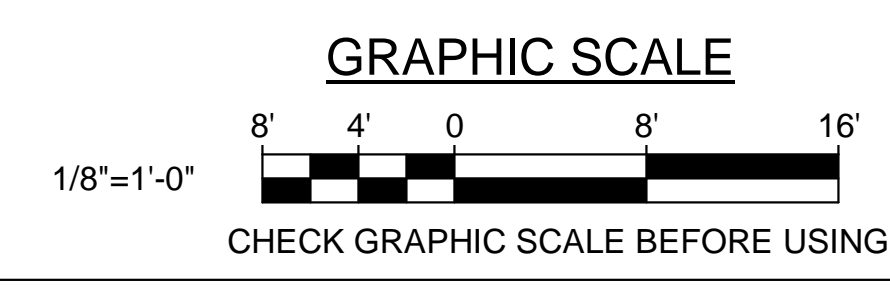

<p>STATE OF MAINE PUBLIC SCHOOL PROJECT</p> <p>TITLE: PORTLAND PUBLIC SCHOOLS NEW FRED P. HALL ELEMENTARY SCHOOL LOCATION: 23 ORONO ROAD, PORTLAND, ME</p> <p>TITLE THIS DWG: FIRST FLOOR PART PLAN WING C</p>			DRAWN BY: DEM CHECK BY: TGB
NO. DATE DESCRIPTION REVISIONS	BY NO. DATE 03/17/17		<p>OAK POINT ASSOCIATES</p> <p>DRAWING NO. AE103 SHEET NO. 131 OF 312</p> <p>231 Main Street, Biddeford, Maine 04005 207.283.9192</p>