

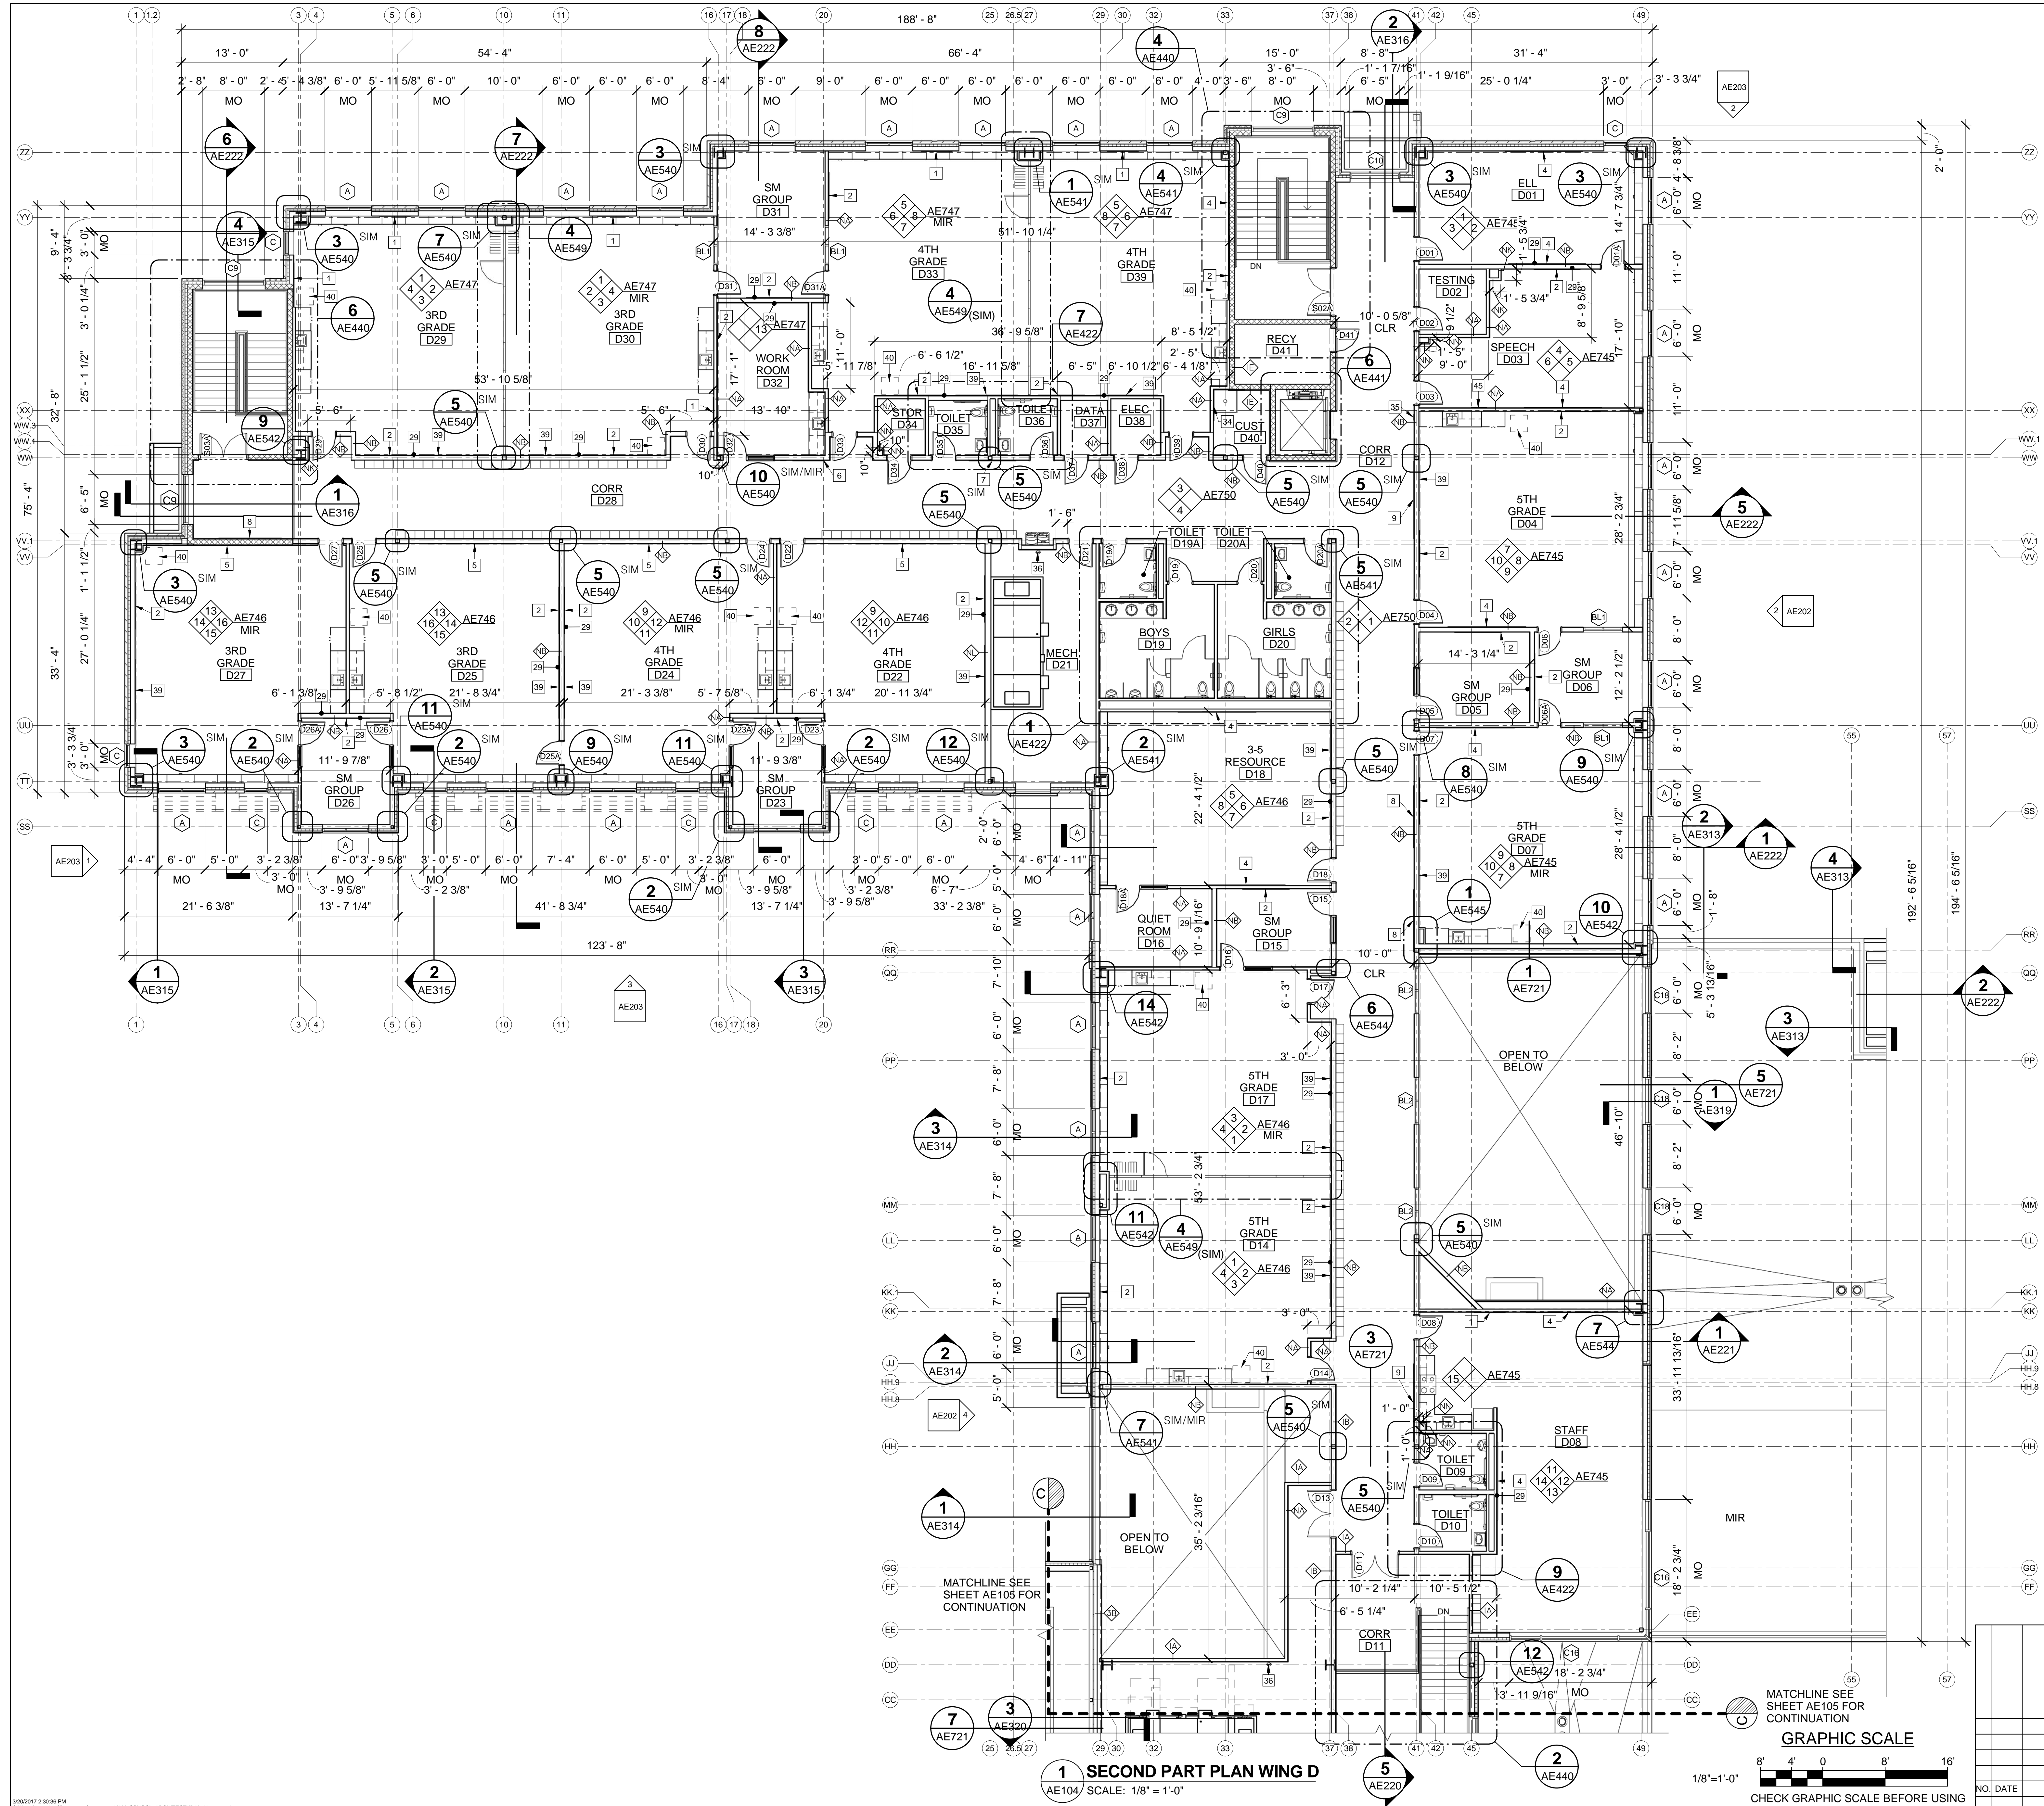


GENERAL NOTES:
 1. SEE SHEET AE004 FOR KEYNOTES.
 2. SEE SHEET AE003 FOR WALL TYPES.

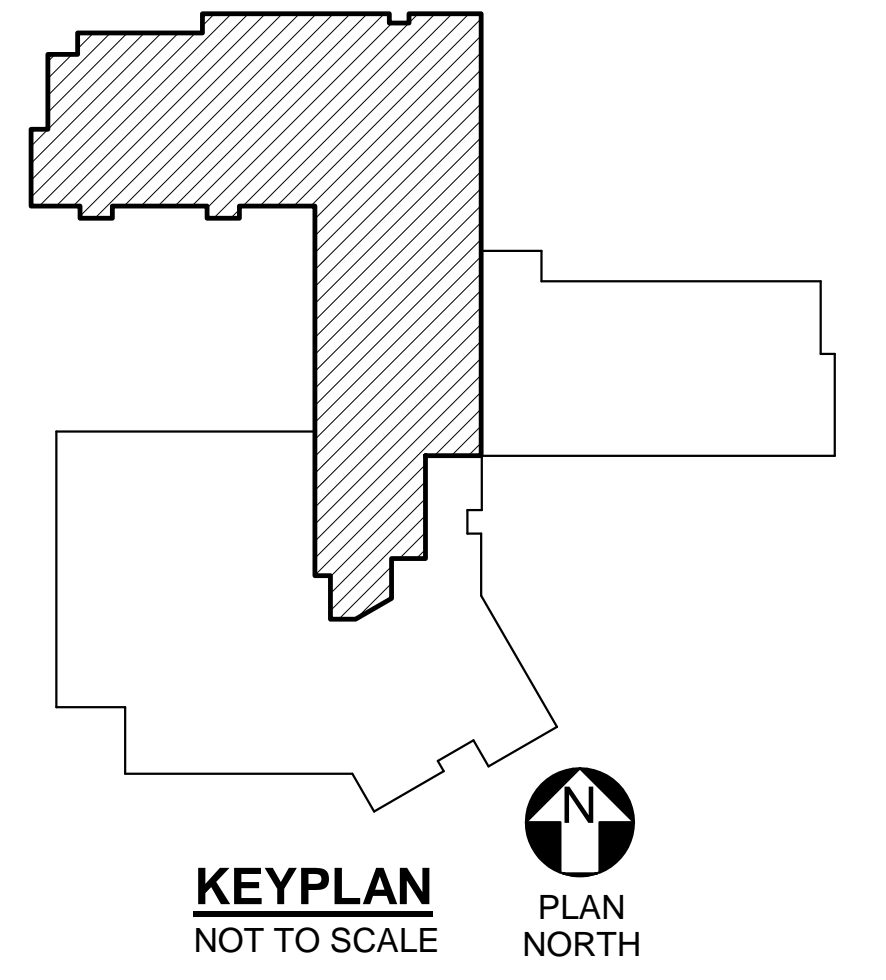

1 SECOND PART PLAN WING D
 AE104 SCALE: 1/8" = 1'-0"

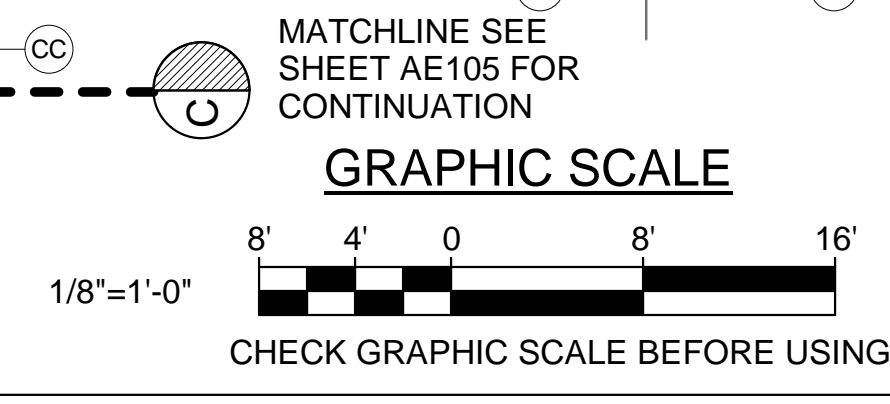

		STATE OF MAINE PUBLIC SCHOOL PROJECT TITLE: PORTLAND PUBLIC SCHOOLS NEW FRED P. HALL ELEMENTARY SCHOOL LOCATION: 23 ORONO ROAD, PORTLAND, ME TITLE THIS DWG: SECOND FLOOR PART PLAN WING D	
DRAWN BY: CET CHECK BY: TGB	BY: NO. DATE: 03/17/17	OAK POINT ARCHITECTS 231 Main Street, Biddeford, Maine 04005 207.283.9192	DRAWING NO.: AE104 SHEET NO.: 132 OF 312