



1 BUILDING SECTION THRU CORRIDOR WING B-2

AE001 AE221 SCALE: 1/8" = 1'-0"

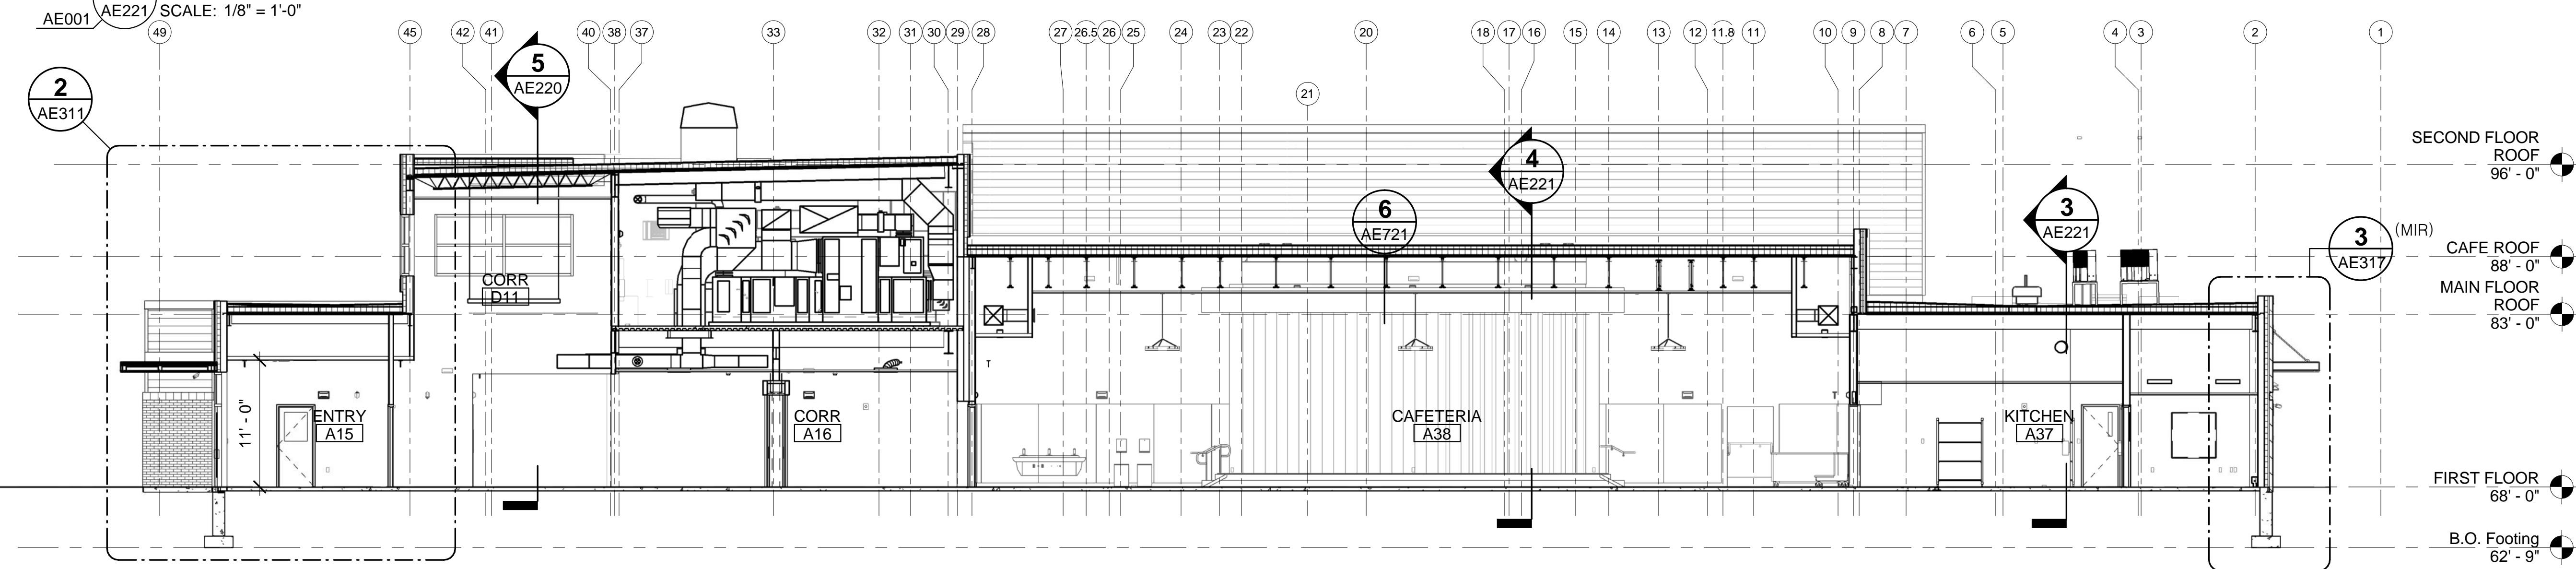


2 BUILDING SECTION THRU CAFETERIA AND KITCHEN WING A-2

AE001 AE221 SCALE: 1/8" = 1'-0"

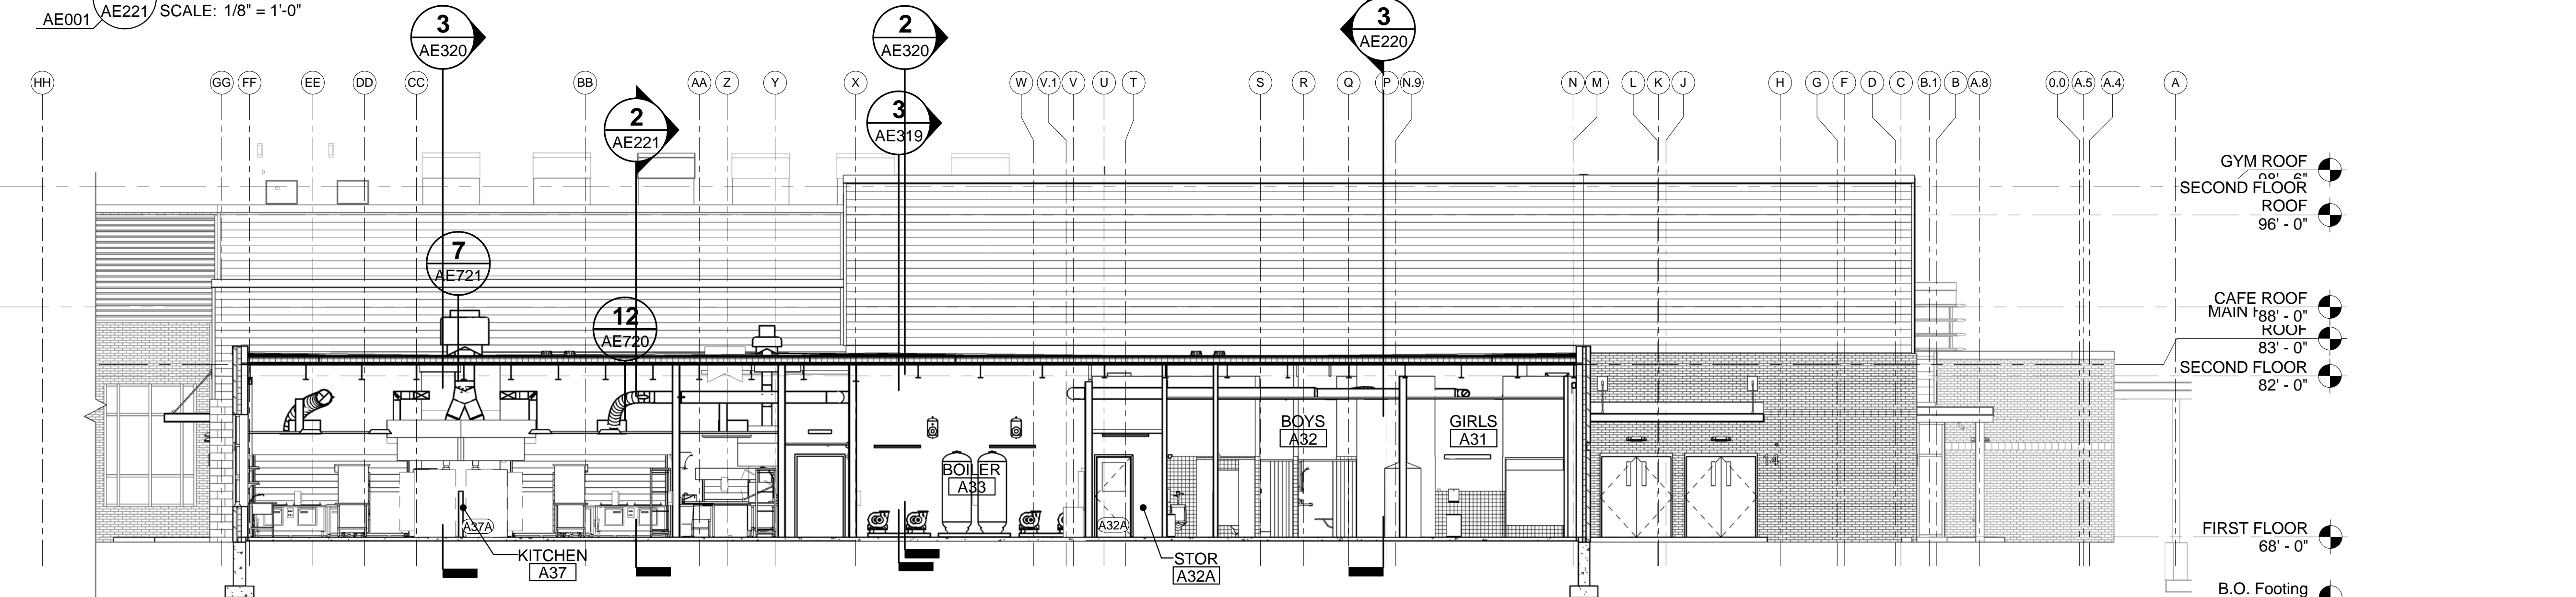



3 BUILDING SECTION THRU KITCHEN AND BOILER ROOM WING A-2

AE001 AE221 SCALE: 1/8" = 1'-0"

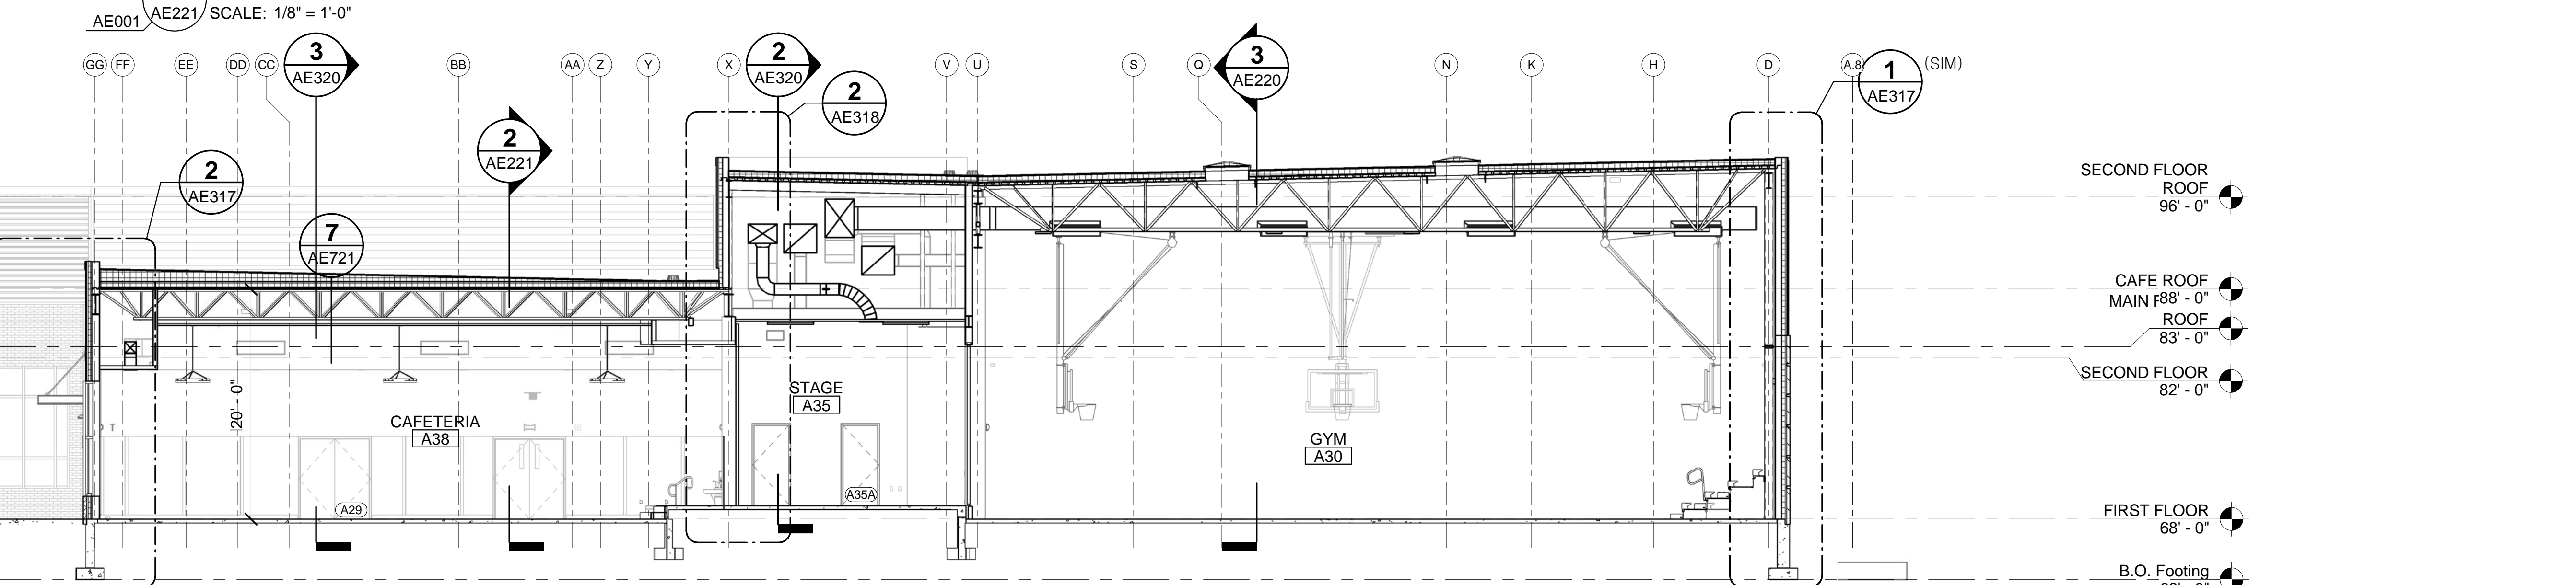

4 BUILDING SECTION THRU CAFETERIA AND GYM WING A-2

AE001 AE221 SCALE: 1/8" = 1'-0"

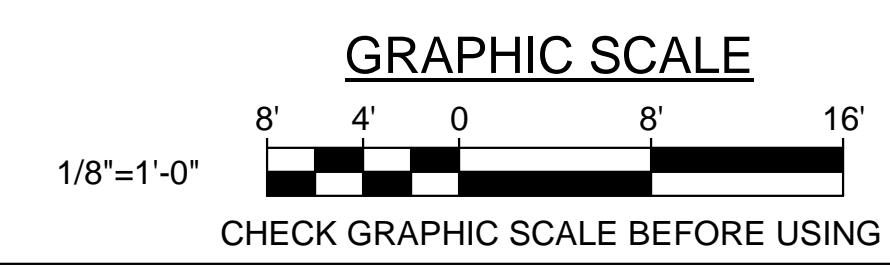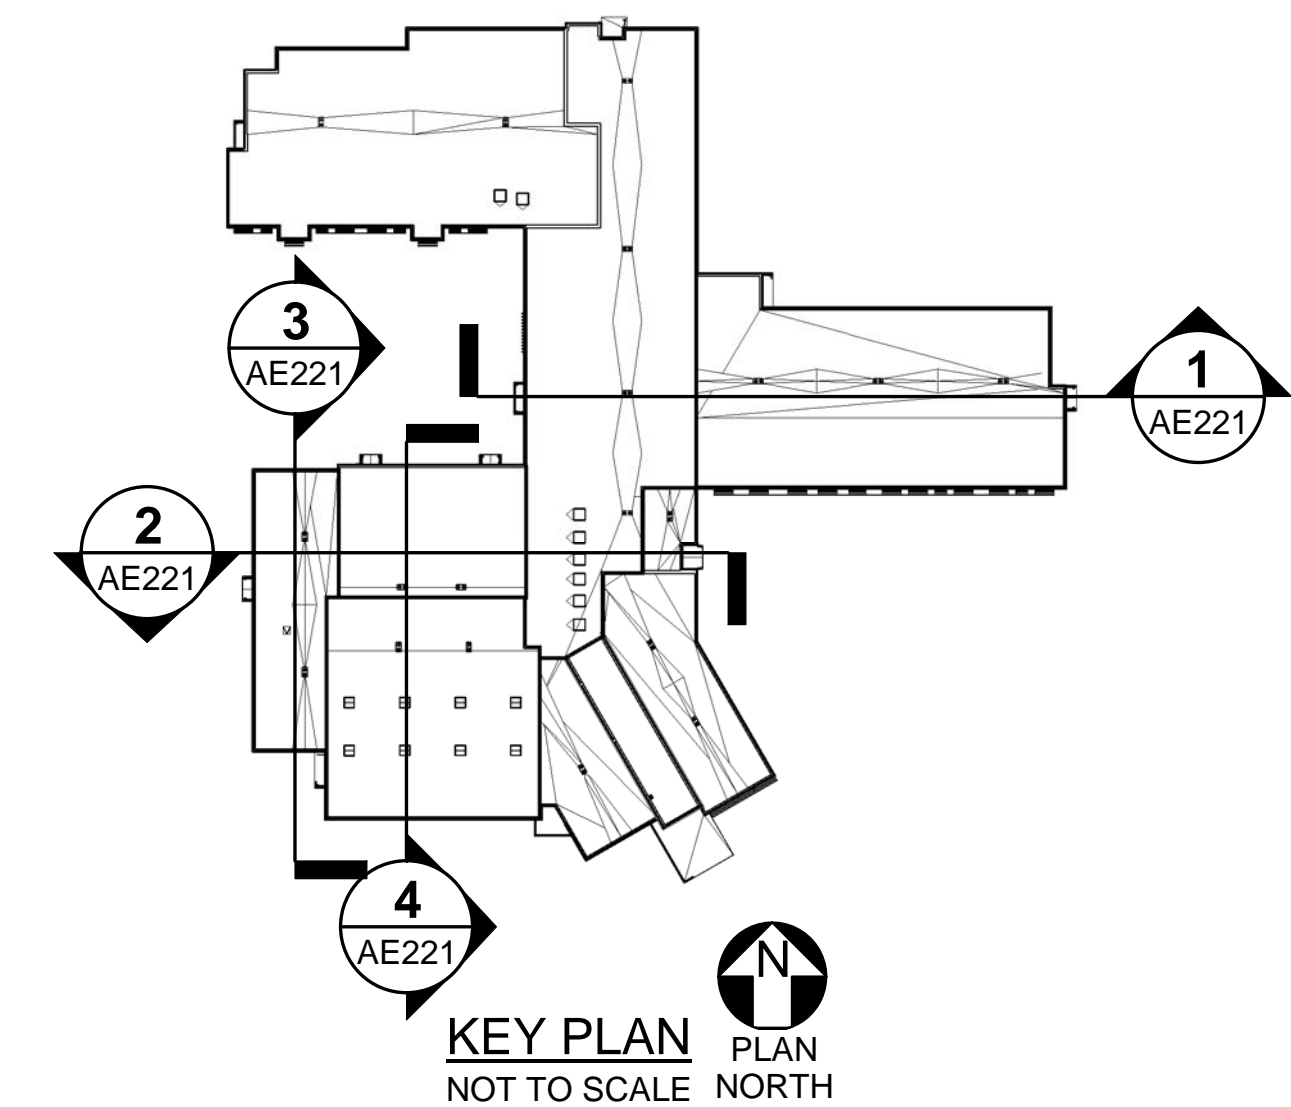

		STATE OF MAINE PUBLIC SCHOOL PROJECT TITLE: PORTLAND PUBLIC SCHOOLS NEW FRED P. HALL ELEMENTARY SCHOOL LOCATION: 23 ORONO ROAD, PORTLAND, ME TITLE THIS DWG: BUILDING SECTIONS	
DRAWN BY: CET CHECK BY: TGB	NO. DATE DESCRIPTION REVISIONS	BY NO. DATE 03/17/17	OAK POINT ASSOCIATES 231 Main Street, Biddeford, Maine 04005 207.283.9192