




1 ENLARGED TOILET ROOM D19 AND D20 PLAN
 AE104/AE422 SCALE: 1/4" = 1'-0"

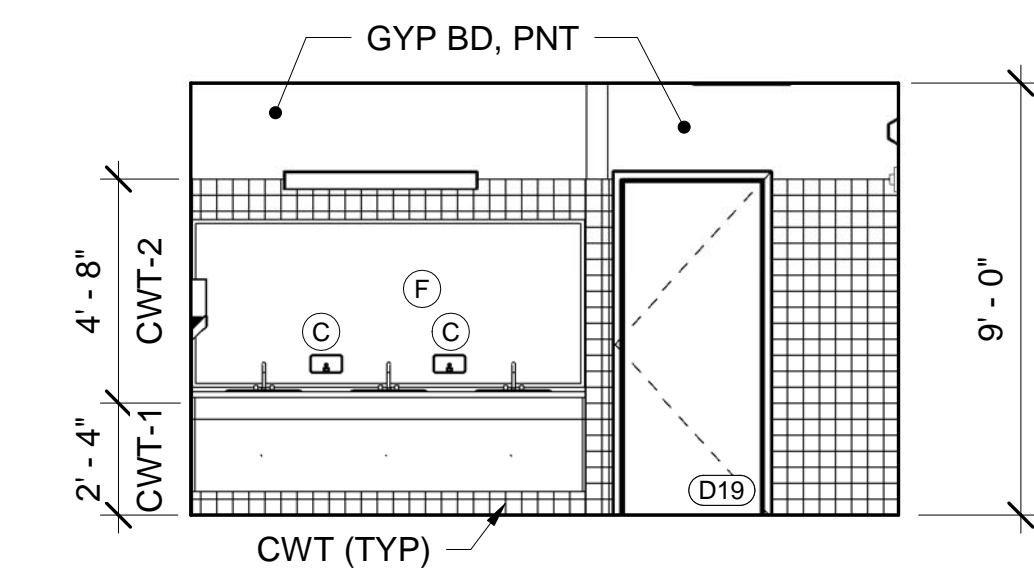


2 TOILET ROOM D19 - NORTH ELEV
 AE422 SCALE: 1/4" = 1'-0"

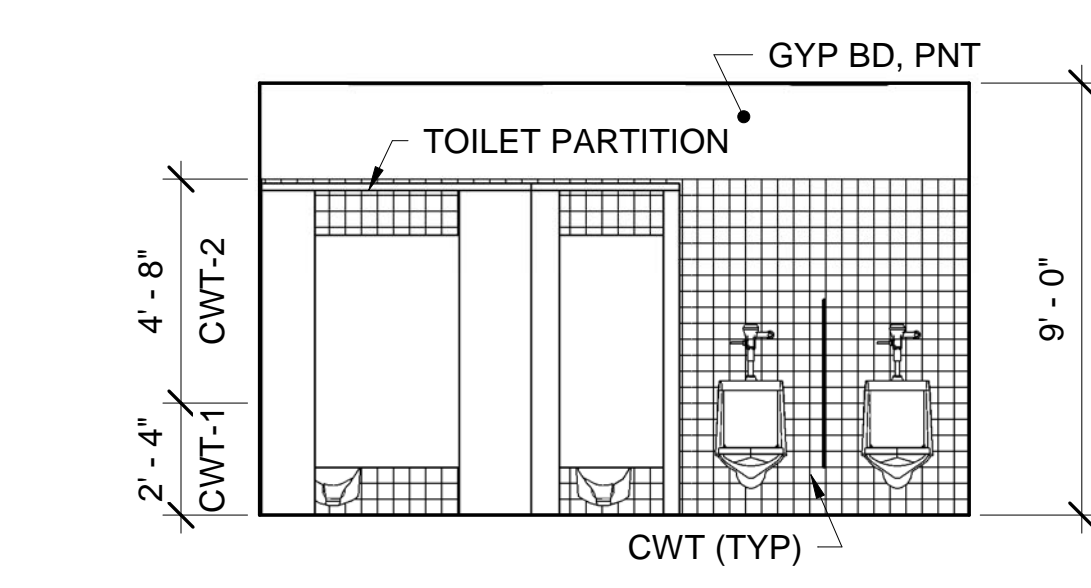


3 TOILET ROOM D19 - SOUTH ELEV
 AE422 SCALE: 1/4" = 1'-0"

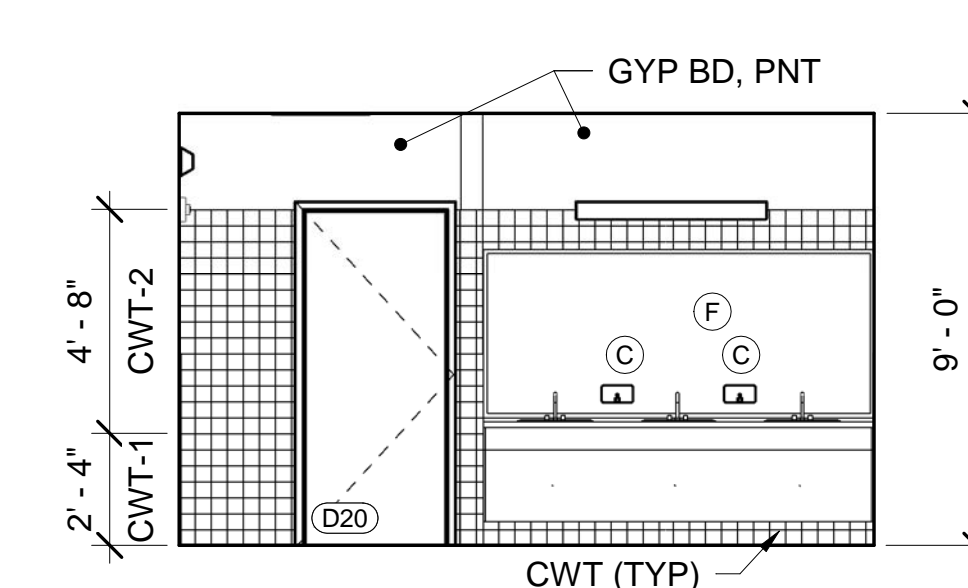


4 TOILET ROOM D20 - NORTH ELEV
 AE422 SCALE: 1/4" = 1'-0"

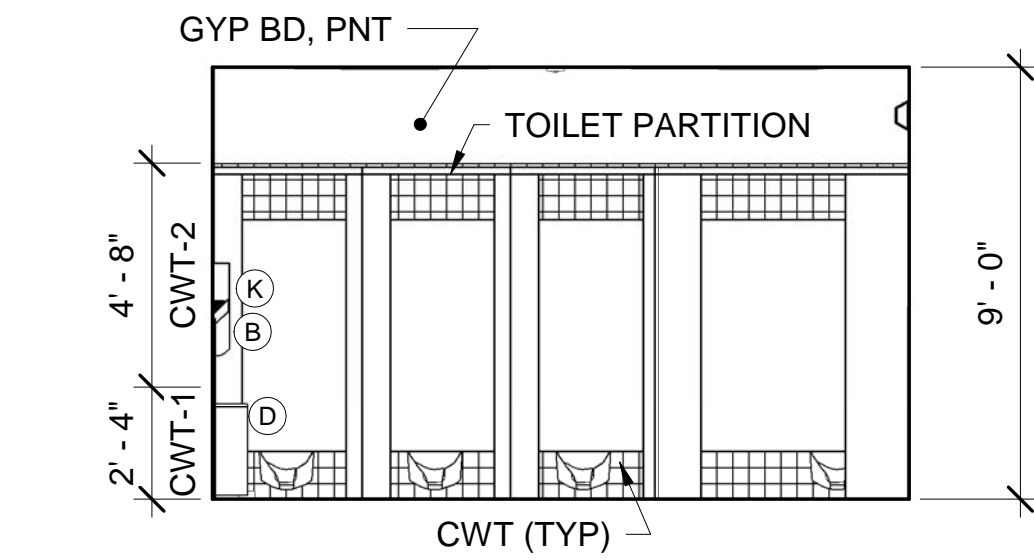


5 TOILET ROOM D20 - SOUTH ELEV
 AE422 SCALE: 1/4" = 1'-0"

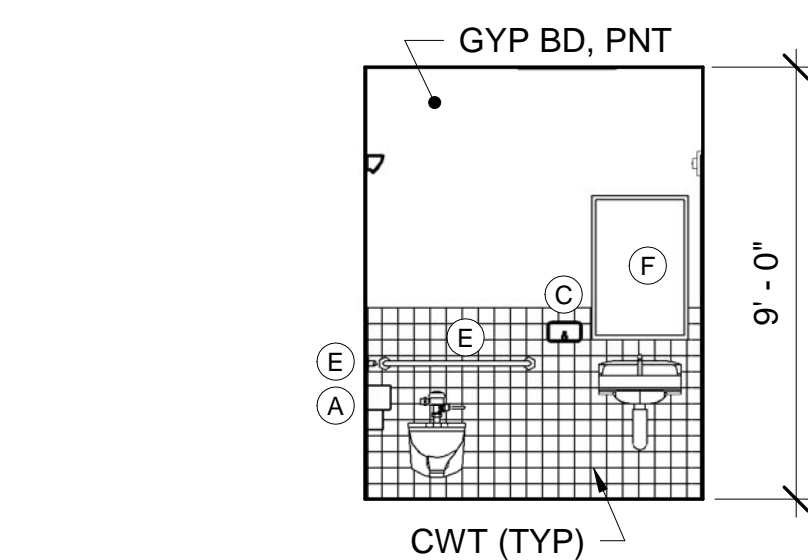


6 TOILET ROOM D19A - WEST ELEV
 AE422 SCALE: 1/4" = 1'-0"

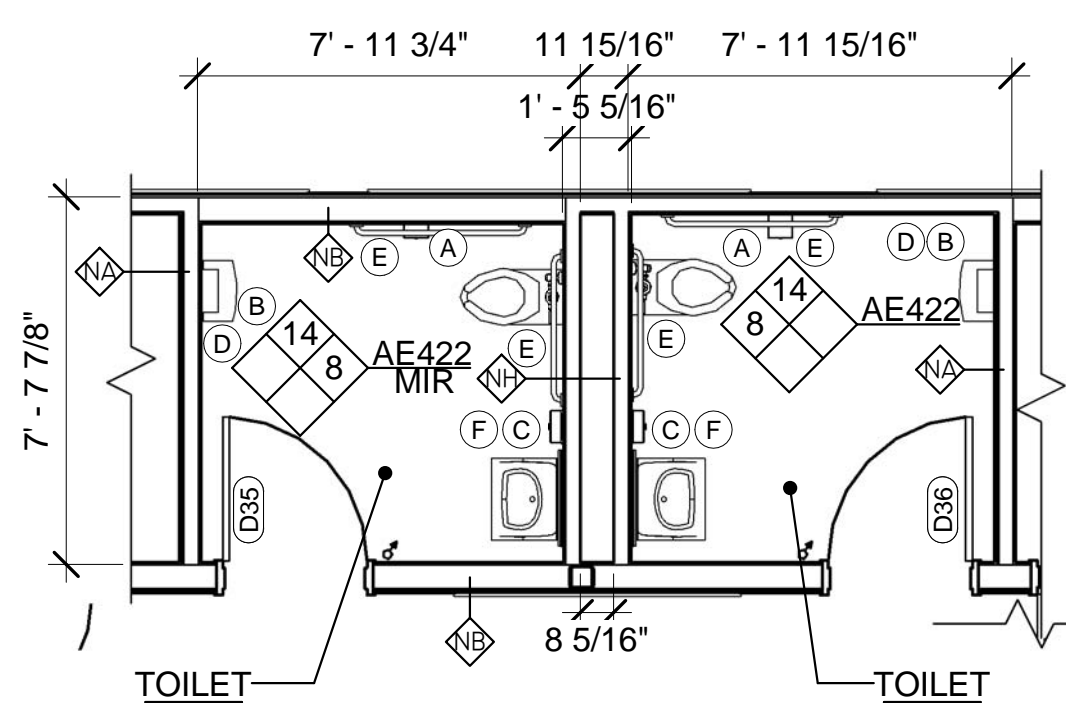


7 ENLARGED TOILET ROOM D35 AND D36 PLAN
 AE104/AE422 SCALE: 1/4" = 1'-0"

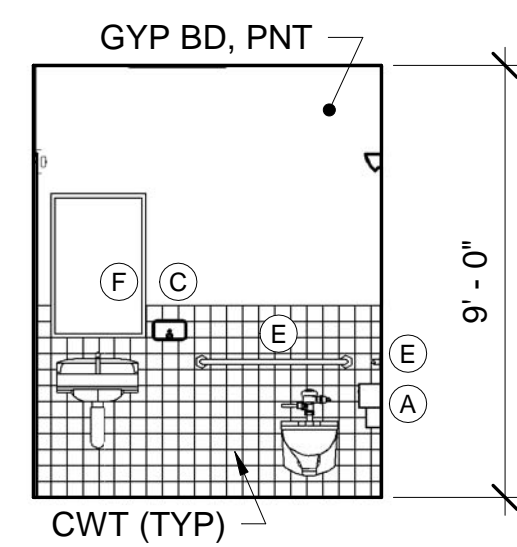


8 TOILET ROOM D36 - WEST ELEV
 AE422 SCALE: 1/4" = 1'-0"

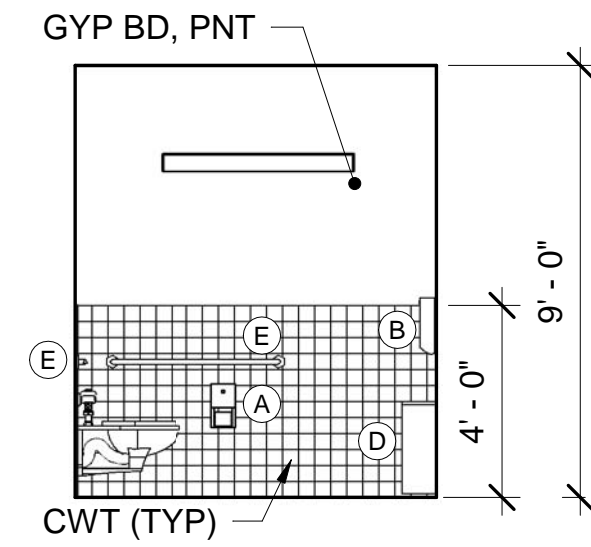


14 TOILET ROOM D36 - NORTH ELEV
 AE422 SCALE: 1/4" = 1'-0"

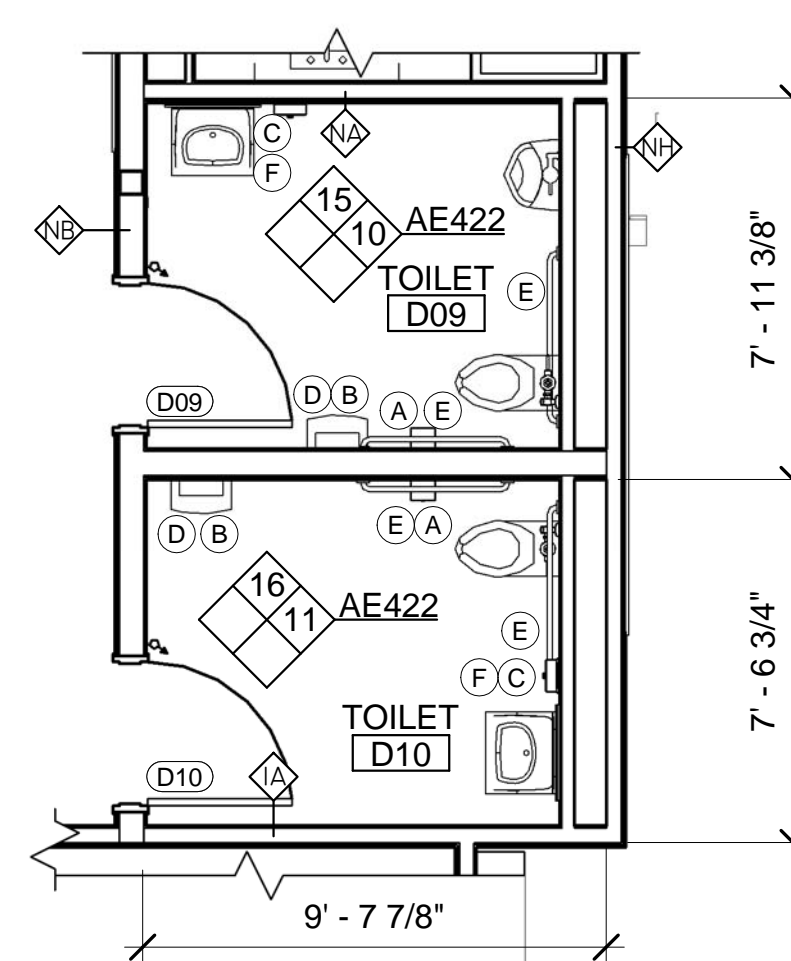


9 ENLARGED TOILET ROOM D09 AND D10 PLAN
 AE104/AE422 SCALE: 1/4" = 1'-0"

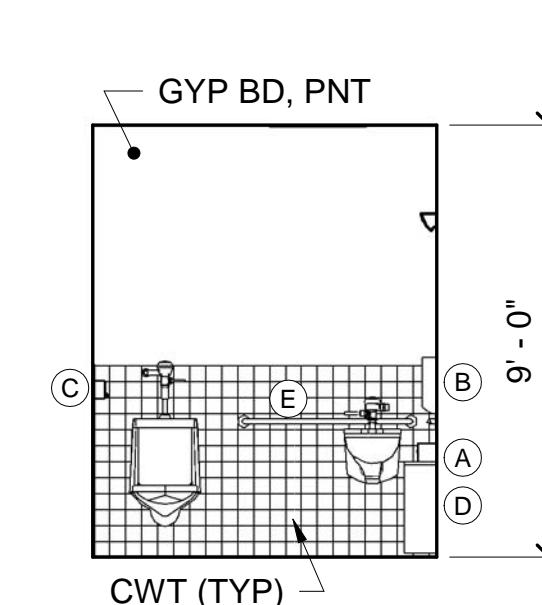


10 TOILET ROOM D09 - EAST ELEV
 AE422 SCALE: 1/4" = 1'-0"

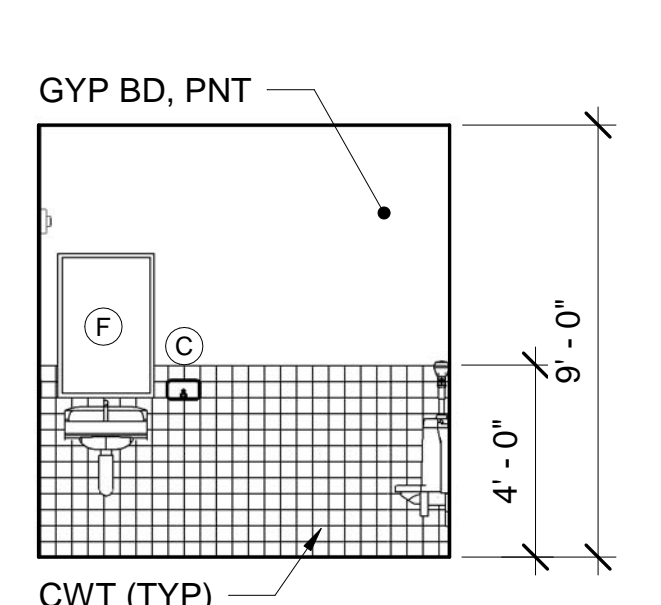


15 TOILET ROOM D09 - NORTH ELEV
 AE105/AE422 SCALE: 1/4" = 1'-0"

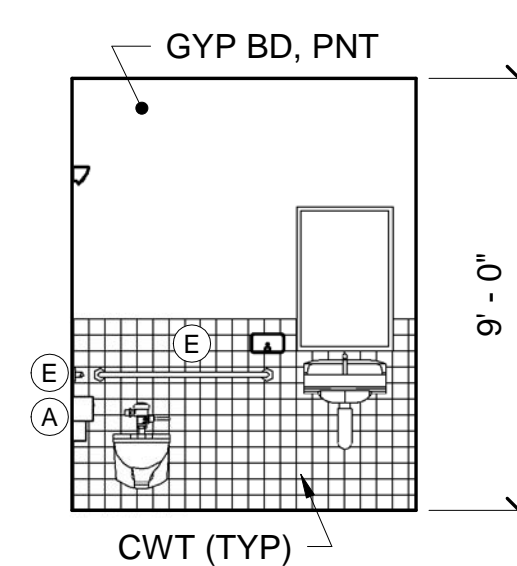


11 TOILET ROOM D10 - EAST ELEV
 AE422 SCALE: 1/4" = 1'-0"

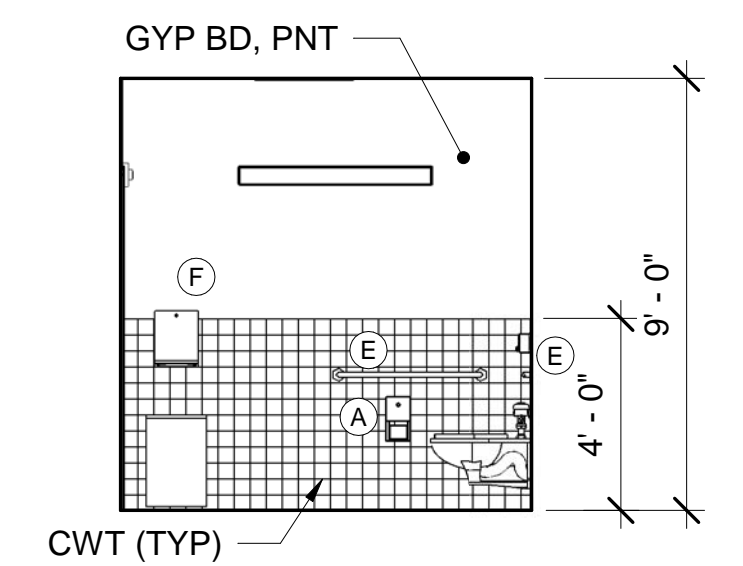


16 TOILET ROOM D10 - NORTH ELEV
 AE105/AE422 SCALE: 1/4" = 1'-0"

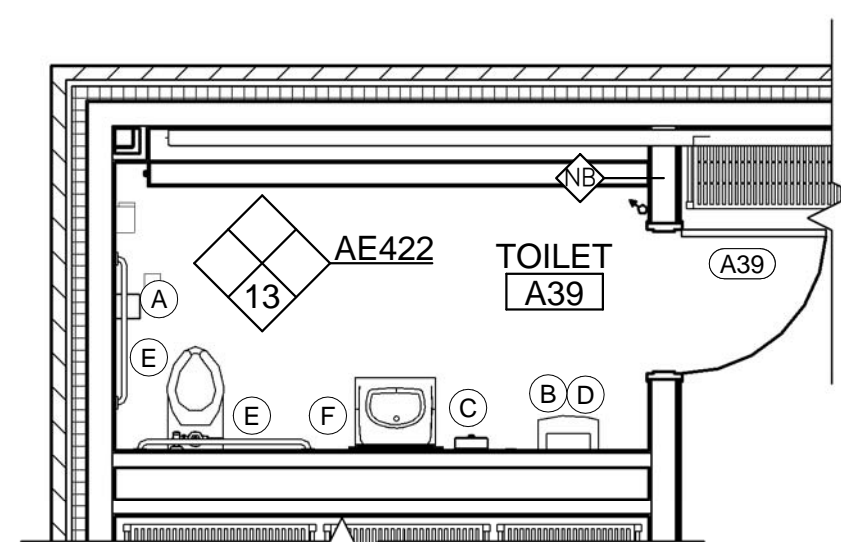

12 ENLARGED TOILET ROOM A39 PLAN
 AE101/AE422 SCALE: 1/4" = 1'-0"

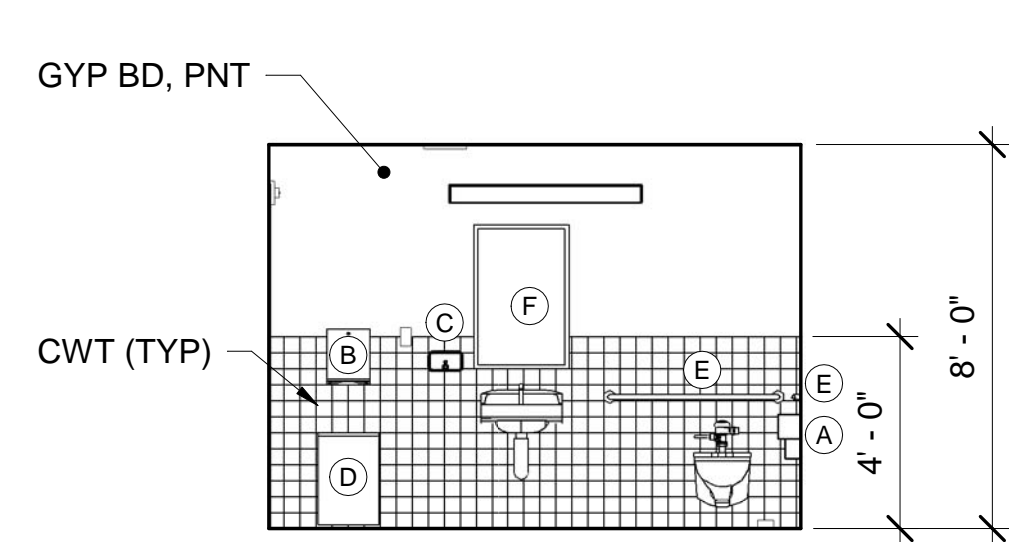

13 TOILET ROOM A39 - SOUTH ELEV
 AE422 SCALE: 1/4" = 1'-0"

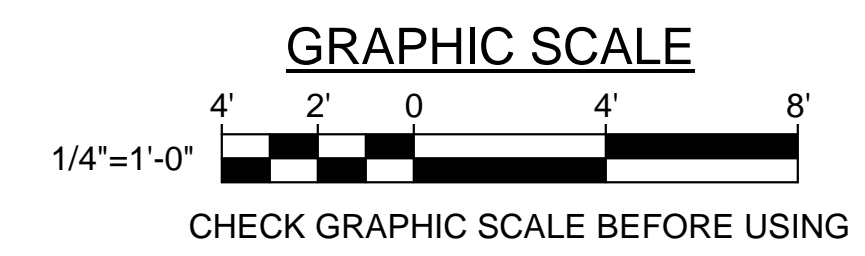

CHECK GRAPHIC SCALE BEFORE USING

		STATE OF MAINE PUBLIC SCHOOL PROJECT TITLE: PORTLAND PUBLIC SCHOOLS NEW FRED P. HALL ELEMENTARY SCHOOL LOCATION: 23 ORONO ROAD, PORTLAND, ME TITLE THIS DWG: ENLARGED TOILET PLANS 2	
DRAWN BY: DEM CHECK BY: TGB	BY: NO. DATE: 03/17/17	OAK POINT ASSOCIATES AE422 SHEET NO.	DRAWING NO. SHEET NO.
NO. DATE DESCRIPTION REVISIONS	NO. DATE DESCRIPTION REVISIONS	231 Main Street, Biddeford, Maine 04005 207.283.9192	160 OF 312