


**LINOLEUM LEGEND**

- LIN 1 [Pattern]
- LIN 2 [Pattern]
- LIN 3 [Pattern]
- LIN 4 [Pattern]
- LIN 5 [Pattern]
- LIN 6 [Pattern]
- LIN 7 [Pattern]
- LIN 8 [Pattern]
- LIN 9 [Pattern]
- LIN 10 [Pattern]

**GENERAL NOTES:**  
 1. PROVIDE TRANSITIONS AT ALL FLOORING MATERIAL CHANGES

MATCHLINE SEE SHEET AE105 FOR CONTINUATION

MATCHLINE SEE SHEET AE440 FOR CONTINUATION

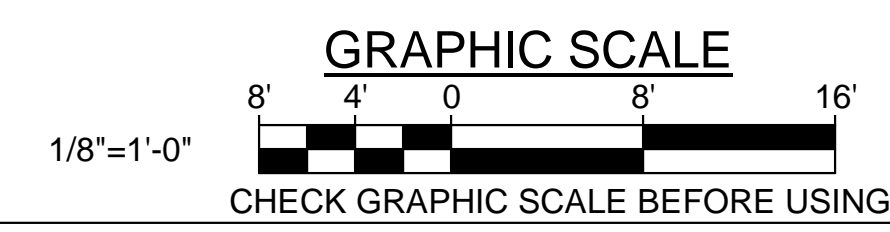

		<b>STATE OF MAINE PUBLIC SCHOOL PROJECT</b> TITLE: PORTLAND PUBLIC SCHOOLS NEW FRED P. HALL ELEMENTARY SCHOOL LOCATION: 23 ORONO ROAD, PORTLAND, ME TITLE THIS DWG: SECOND FLOOR PART PLAN WING D FLOOR FINISHES	
		DRAWN BY: DEM CHECK BY: TGB	DRAWING NO.: AE804 SHEET NO.: 215 OF 312
NO. DATE	DESCRIPTION	BY	DATE
	REVISIONS		03/17/17