



GRID NORTH
(NAD83)

LAYOUT TABLE

NUMBER	NORTHING	EASTING	DESCRIPTION
Ref	307514.39	2913086.18	REFERENCE POINT - CORNER OF PROPERTY LINE
1	307652.02	2912582.34	EDGE OF CLEARING
2	307664.62	2912630.54	END ENTRANCE ROAD PROFILE
3	307658.18	2912662.70	EDGE OF CLEARING
4	307664.64	2912687.87	EDGE OF CLEARING
5	307680.11	2912670.47	EDGE OF PAVEMENT
6	307709.17	2912603.51	EDGE OF PAVEMENT
7	307709.24	2912718.96	EDGE OF PAVEMENT
8	308006.08	2912677.54	EDGE OF PAVEMENT
9	308038.10	2912693.77	BEGINNING OF CURVE
10	308021.68	2912796.86	END OF CURVE
11	307737.51	2912772.43	CENTERLINE WALK
12	307753.88	2912789.32	EDGE OF PAVEMENT
13	307773.29	2912794.16	EDGE OF PAVEMENT
14	307810.68	2912852.03	BEGINNING OF CURVE
15	307899.12	2912811.88	END OF CURVE
16	308018.68	2912807.44	BEGINNING OF CURVE
17	308004.42	2912894.50	END OF CURVE
18	308019.81	2912840.43	BEGINNING OF CURVE
19	308020.06	2912864.41	END OF CURVE
20	308010.21	2912864.74	BEGINNING OF CURVE
21	307980.88	2912859.93	END OF CURVE
22	307926.79	2912865.12	BEGINNING OF CURVE
23	307808.17	2912903.21	END OF CURVE
24	307912.89	2912945.62	CENTER OF SKINNED AREA
25	307978.91	2912930.51	EDGE OF SKINNED SURFACE
26	307949.91	2912971.21	CENTER OF PITCHERS MOUND
27	307922.09	2913012.73	EDGE OF SKINNED SURFACE
28	307919.59	2913040.48	CORNER OF PLAYFIELD
29	308116.11	2912972.09	CORNER OF PLAYFIELD
30	308144.09	2913052.49	CORNER OF PLAYFIELD
31	307947.56	2913120.88	CORNER OF PLAYFIELD
32	307866.28	2913032.92	EDGE OF CLEARING
33	307893.31	2913080.01	EDGE OF CLEARING
34	307905.23	2913102.54	EDGE OF CLEARING
35	307938.96	2913170.79	EDGE OF CLEARING
36	308006.70	2913182.06	EDGE OF CLEARING
37	308118.41	2913109.12	EDGE OF CLEARING
38	308152.79	2913113.62	EDGE OF CLEARING
39	308157.35	2913168.38	EDGE OF CLEARING
40	308170.98	2913242.68	EDGE OF CLEARING
41	308194.57	2913264.40	EDGE OF CLEARING
42	308203.34	2913260.50	EDGE OF CLEARING
43	308182.74	2913226.98	EDGE OF CLEARING
44	308178.03	2913168.22	EDGE OF CLEARING
45	308171.17	2913113.57	EDGE OF CLEARING
46	308406.27	2912827.56	CENTERLINE OF WALK AT INTERSECTION
47	308411.13	2912829.74	CENTERLINE OF WALK AT INTERSECTION
48	308432.98	2912819.45	EDGE OF GRASSED UNDERDRAINED SOIL FILTER
49	308447.22	2912800.58	EDGE OF GRASSED UNDERDRAINED SOIL FILTER
50	308462.75	2912806.56	EDGE OF GRASSED UNDERDRAINED SOIL FILTER
51	308479.68	2912725.95	EDGE OF GRASSED UNDERDRAINED SOIL FILTER
52	308489.36	2912727.36	EDGE OF GRASSED UNDERDRAINED SOIL FILTER
53	308482.99	2912688.57	EDGE OF GRASSED UNDERDRAINED SOIL FILTER
54	308521.15	2912813.06	EDGE OF CLEARING
55	308504.34	2912703.12	EDGE OF CLEARING
56	308470.11	2912547.82	EDGE OF CLEARING
57	308443.52	2912490.37	EDGE OF CLEARING
58	308402.15	2912481.81	EDGE OF CLEARING
59	308357.81	2912437.11	EDGE OF CLEARING
60	308311.00	2912428.93	EDGE OF CLEARING
61	308152.09	2912433.14	EDGE OF CLEARING
62	308108.22	2912465.78	EDGE OF CLEARING
63	308161.08	2912457.63	EDGE OF GRASSED UNDERDRAINED SOIL FILTER
64	308317.30	2912445.94	EDGE OF GRASSED UNDERDRAINED SOIL FILTER
65	308347.59	2912448.96	EDGE OF PAVEMENT
66	308359.30	2912465.08	EDGE OF PAVEMENT
67	308320.75	2912530.75	EDGE OF PAVEMENT
68	308301.08	2912535.58	EDGE OF PAVEMENT
69	308254.33	2912531.57	BUILDING CORNER AT FACE OF FOUNDATION WALL
70	308111.14	2912573.84	BUILDING CORNER AT FACE OF FOUNDATION WALL
71	308145.38	2912758.79	BUILDING CORNER AT FACE OF FOUNDATION WALL
72	308261.59	2912716.62	BUILDING CORNER AT FACE OF FOUNDATION WALL
73	308274.61	2912870.07	BUILDING CORNER AT FACE OF FOUNDATION WALL
74	308349.75	2912857.67	BUILDING CORNER AT FACE OF FOUNDATION WALL
75	308453.32	2912700.35	BUILDING CORNER AT FACE OF FOUNDATION WALL
76	308353.46	2912512.20	BUILDING CORNER AT FACE OF FOUNDATION WALL
77	308236.63	2913037.69	BEGINNING OF CURVE
78	308357.69	2912867.17	CENTERLINE OF WALK AT INTERSECTION
79	308212.93	2912878.79	CENTERLINE OF WALK AT INTERSECTION
80	308202.59	2912875.76	CENTERLINE OF WALK AT INTERSECTION
81	308185.60	2912838.82	END OF CURVE
82	308169.49	2912822.27	CENTERLINE OF WALK AT INTERSECTION
83	308172.98	2912813.18	CENTERLINE OF WALK AT INTERSECTION
84	308137.88	2912761.65	CENTERLINE OF WALK AT INTERSECTION
85	308149.36	2912810.91	CORNER OF BASKETBALL COURT
86	308202.78	2912895.18	CORNER OF BASKETBALL COURT
87	308133.59	2912939.18	CORNER OF BASKETBALL COURT
88	308080.05	2912854.72	CORNER OF BASKETBALL COURT
89	308170.80	2913059.73	CORNER OF FOUR-SQUARE COURT
90-99	NOT USED		

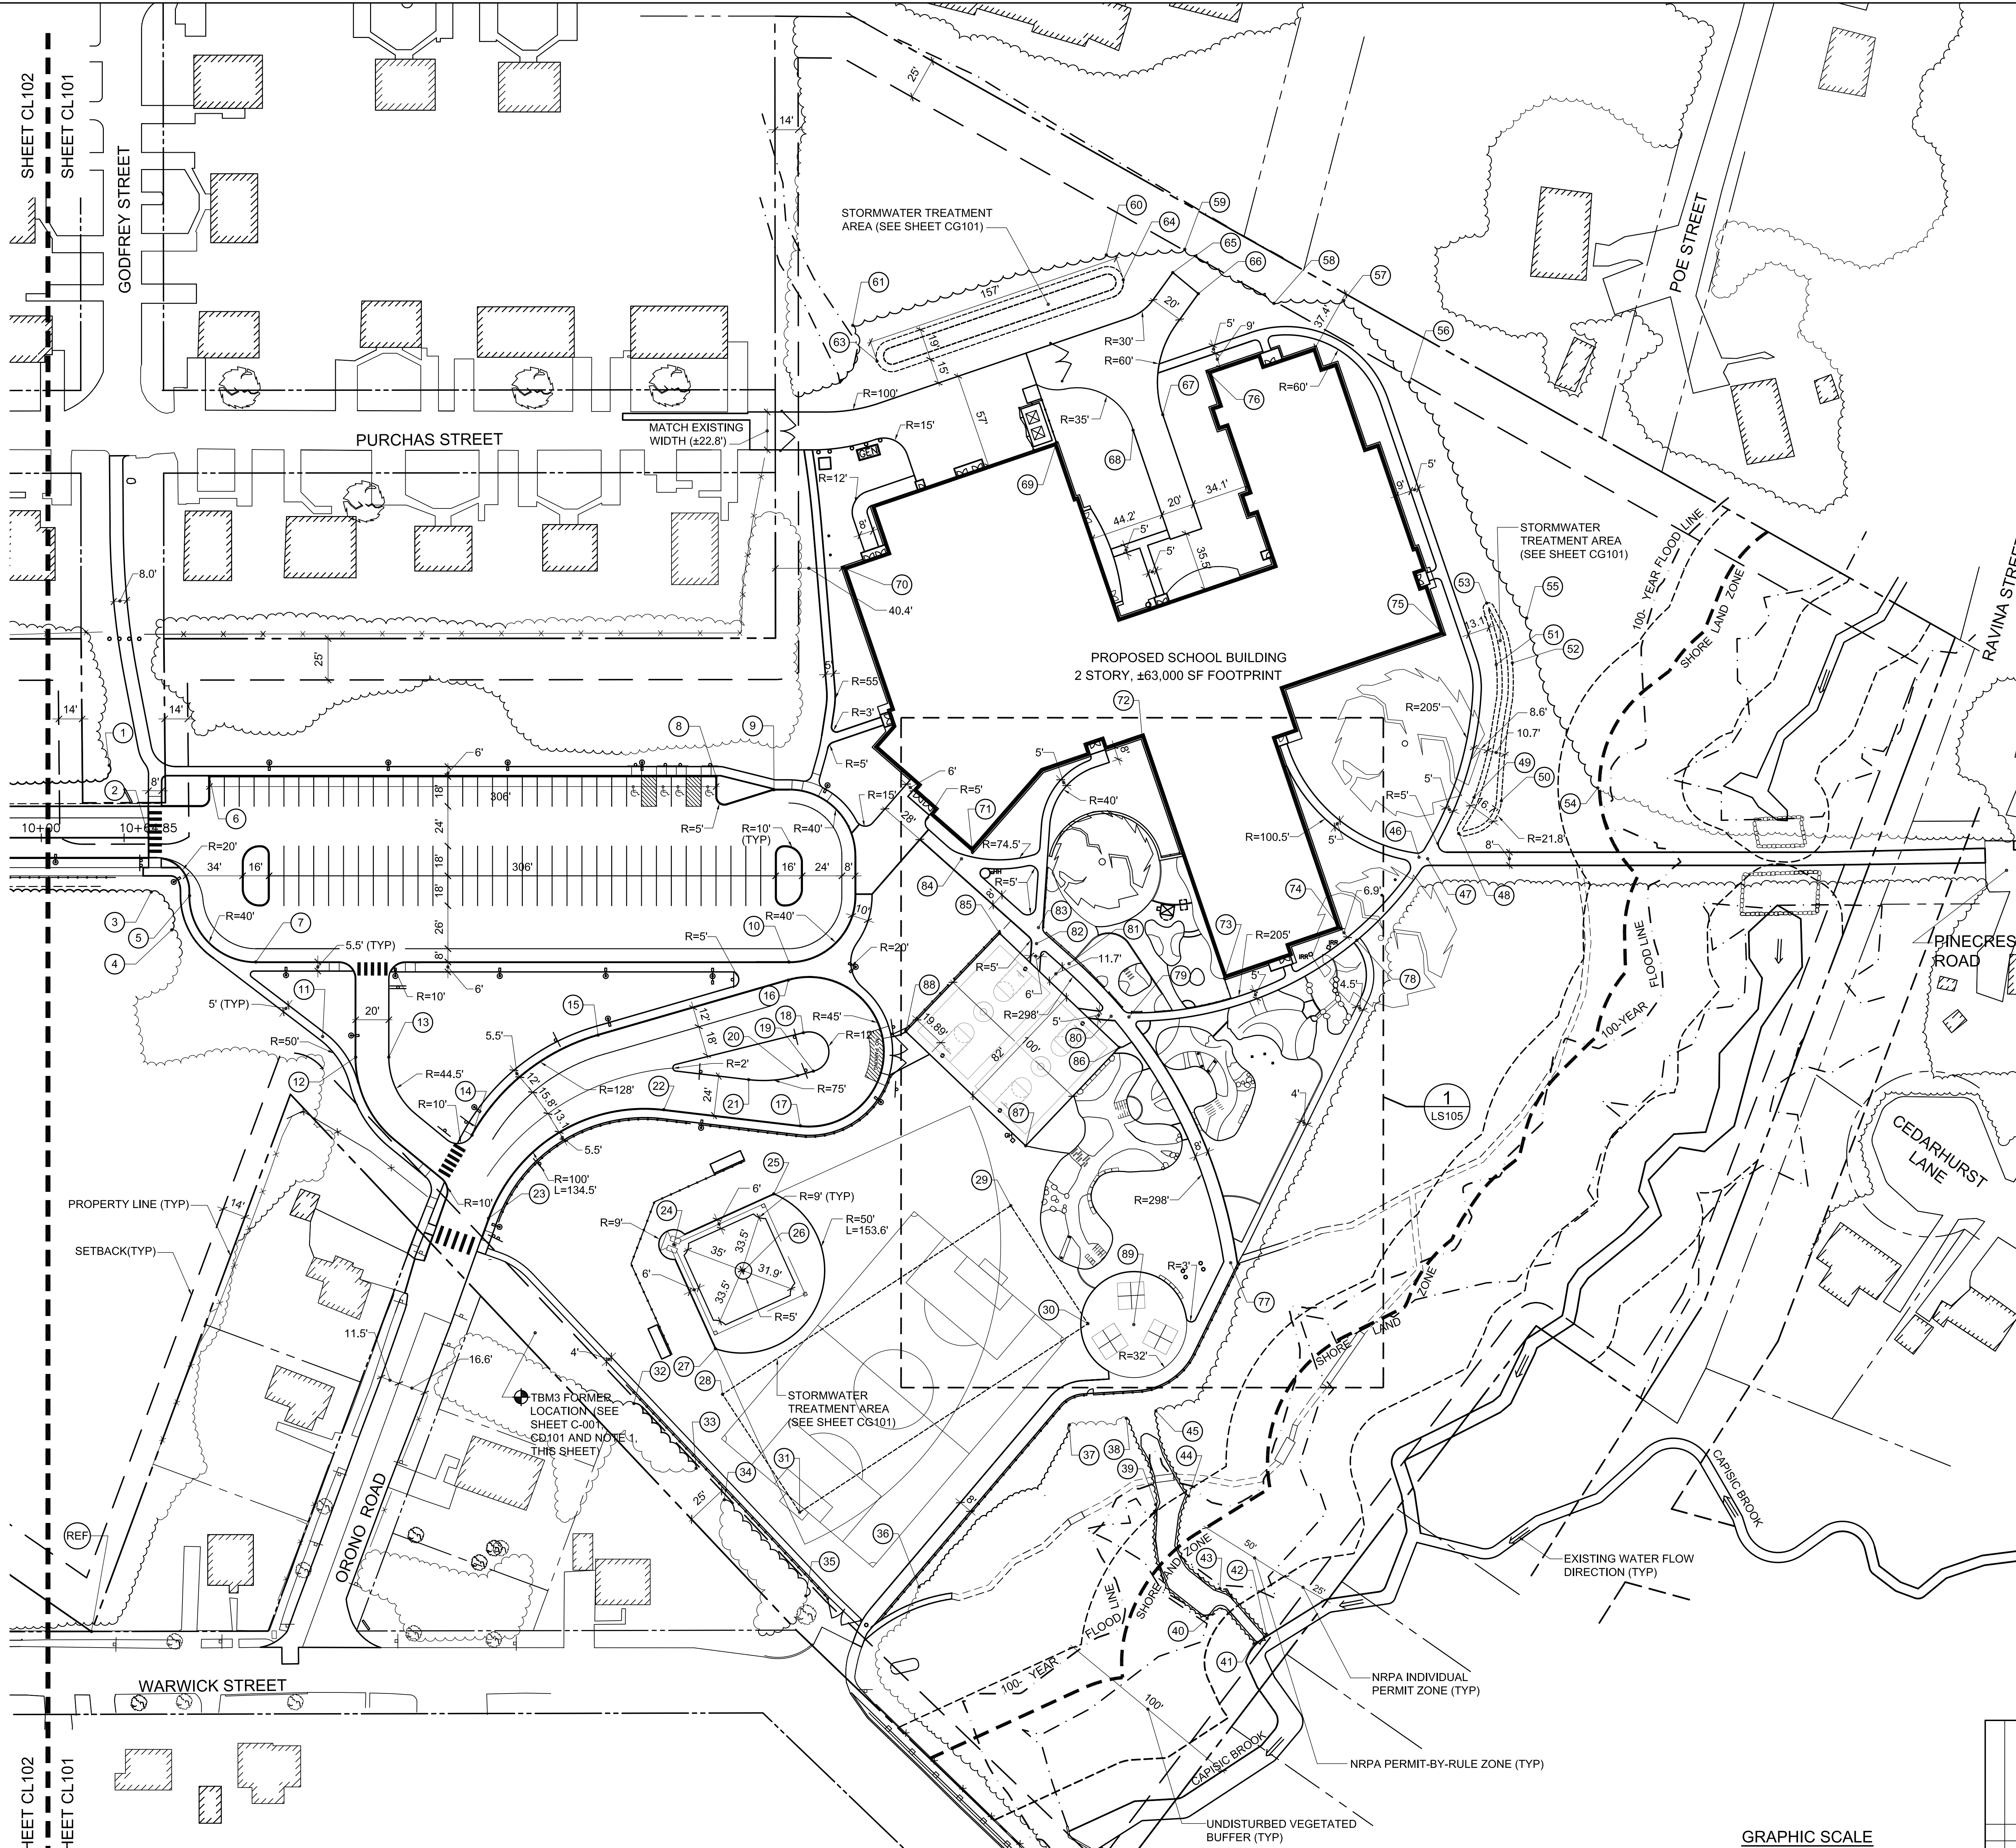

1 NORTH LAYOUT PLAN
SCALE: 1"=40'

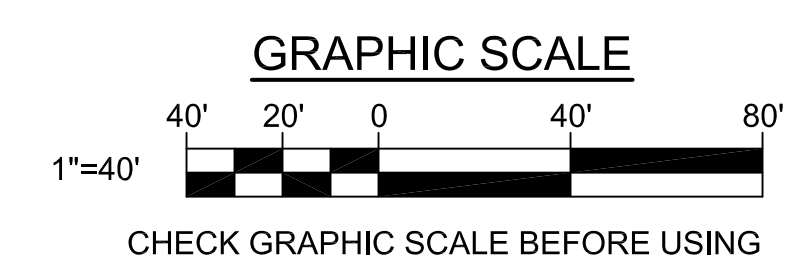

NOTES:
1. ESTABLISH NEW TEMPORARY BENCHMARKS PRIOR TO REMOVING EXISTING PROJECT BENCHMARKS.

		<p>STATE OF MAINE PUBLIC SCHOOL PROJECT</p>		
		<p>TITLE: NEW FRED P. HALL ELEMENTARY SCHOOL LOCATION: 23 ORONO ROAD, PORTLAND, ME TITLE THIS DATE: NORTH LAYOUT PLAN</p>		
NO.	DATE	DESCRIPTION	BY	NO.
		REVISIONS		
			DATE: 03/17/17	
		<p>DRAWING NO. CL101 SHEET NO. 36 OF 312</p>		