


NOTES:
 1. SIGN SELECTED SHALL BE CITY OF PORTLAND STANDARD SCHOOL ZONE BEACON AND APPROVED IN WRITING BY ARCHITECT.
 2. BASIS OF DESIGN PRODUCT: FLASHING SCHOOL ZONE BEACON BY TRAFFIC PARTS, INC.
 3. BREAKAWAY TRANSFORMER BASE SHALL CONFORM WITH MAINE DOT AND AASHTO STANDARDS. THE BASE SHALL BE MOUNTED TO THE CONCRETE BASE PER MANUFACTURER'S RECOMMENDATIONS.
 4. SIGN SELECTED SHALL CONFORM TO MUTCD AND INSTITUTE OF TRANSPORTATION ENGINEERS' STANDARDS. THE BASE SHALL BE ACCEPTED BY NATIONAL COOPERATIVE HIGHWAY RESEARCH PROGRAM 350.
 5. PROVIDE 365-DAY PROGRAMMABLE TIMER WITH AT LEAST 4 ON/OFF SEQUENCES PER DAY.

LENGTH: AS REQUIRED
 WEIGHT PER LINEAR FOOT: 2.50 LBS (MIN).
 HOLES: 3/8" DIAMETER, 1" C-C FULL LENGTH
 STEEL: SHALL CONFORM TO ASTM A-499 (GRADE 60) OR ASTM A-576 (GRADE 1070-1080)
 FINISH: GALVANIZED

2 TRAFFIC SIGN DETAILS
 CM101.C-504 CM101 NOT TO SCALE

3 POST DETAIL
 CM101.C-504 CM101 NOT TO SCALE


4 SPEED LIMIT BEACON
 CM101.C-504 CM101 NOT TO SCALE

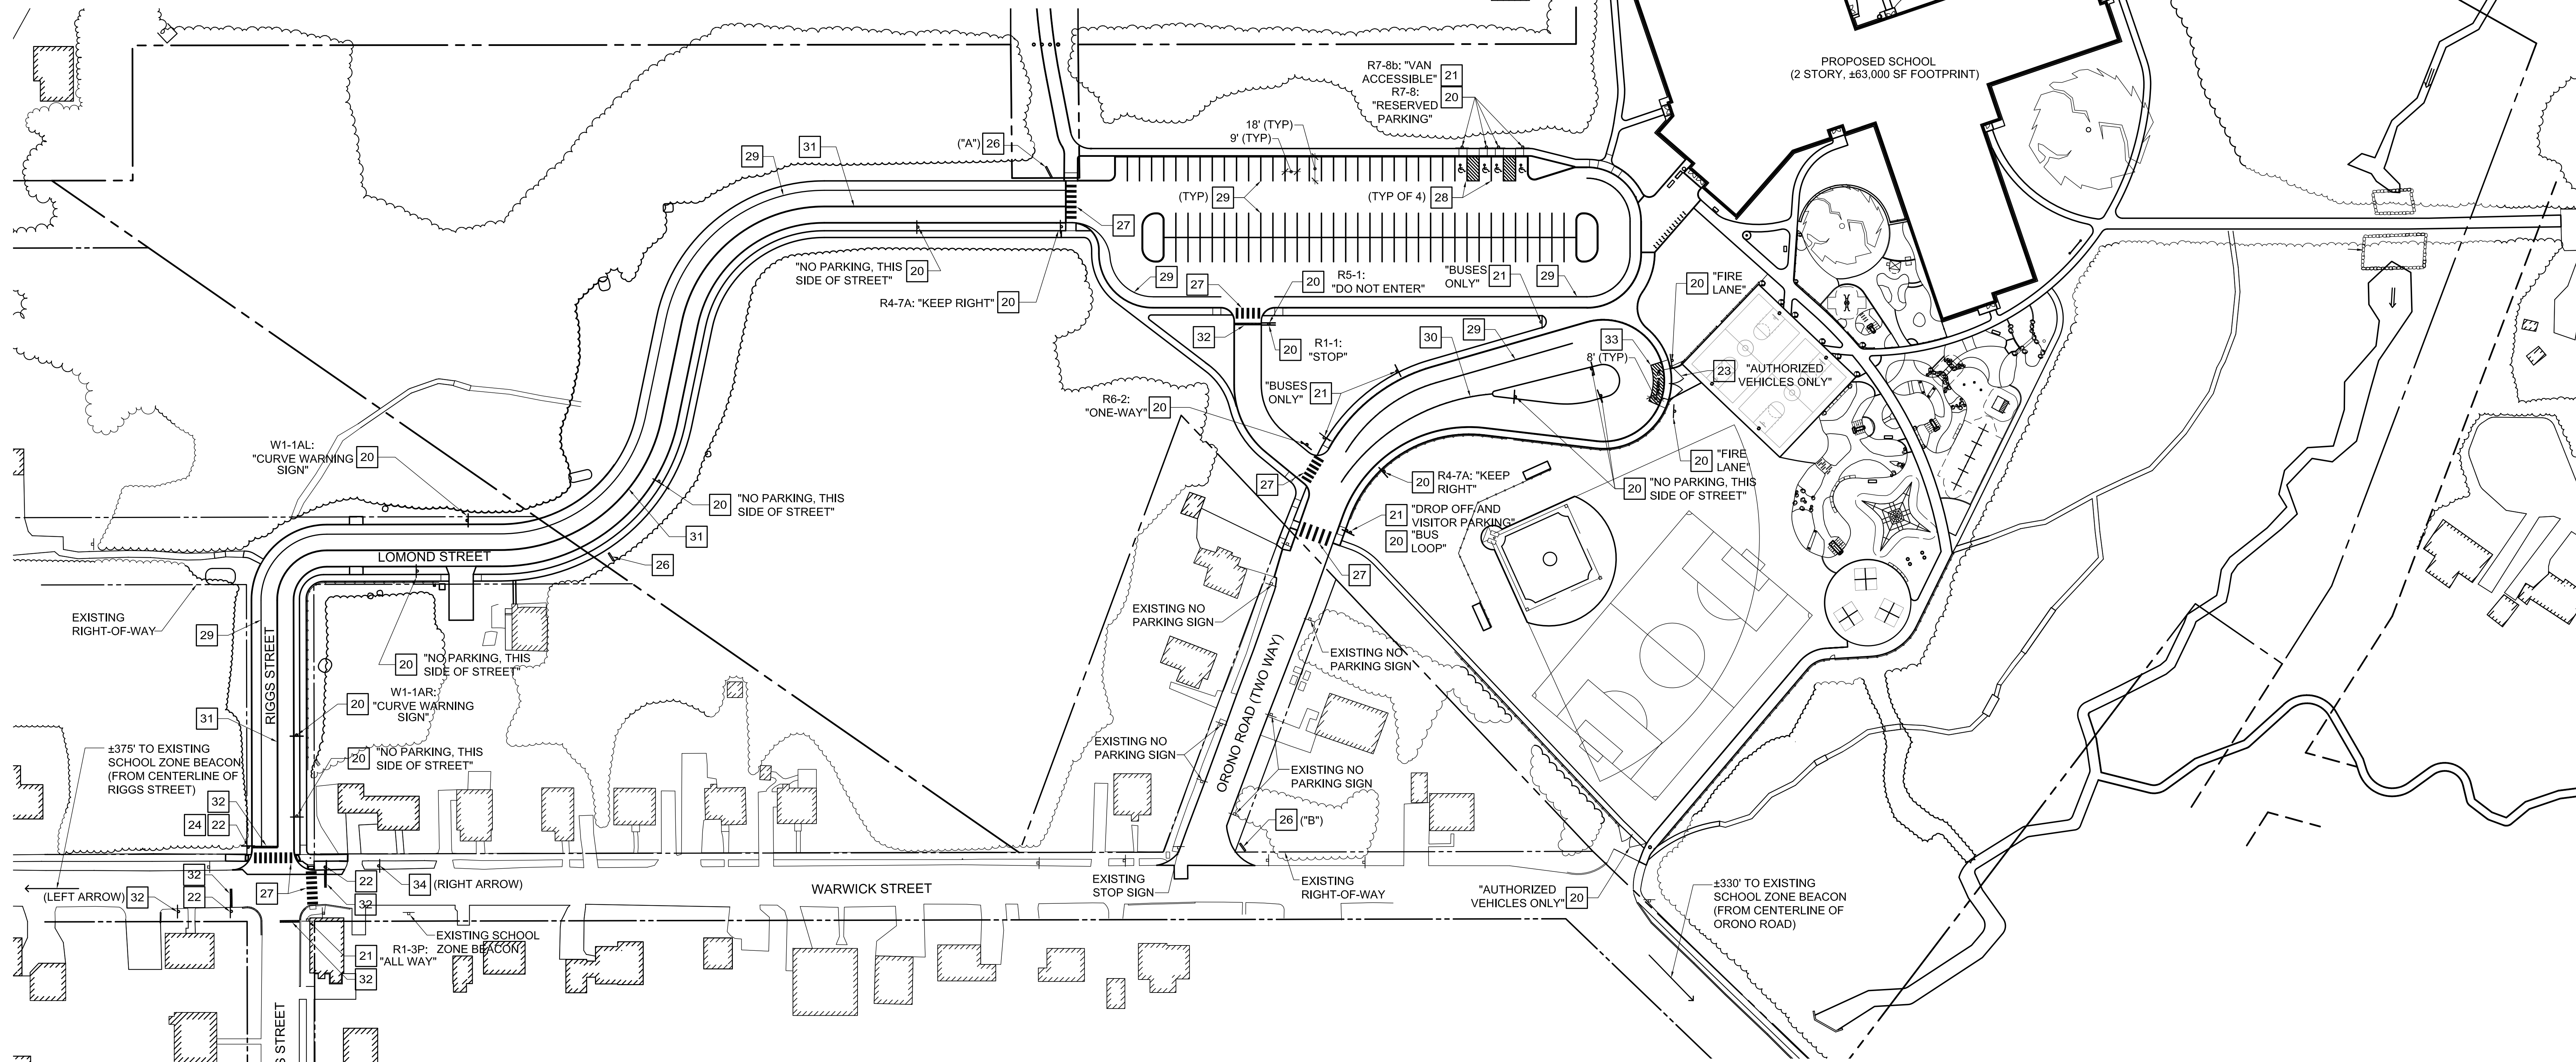

1 PAVEMENT MARKING, SIGNAGE, AND SITE CIRCULATION PLAN
 CM101 SCALE: 1"=50'

KEYNOTES: (THIS SHEET ONLY)

- 1 - 19 NOT USED.
- 20 TRAFFIC SIGN AND POST. SIGN TYPE INDICATED WITH KEYNOTE. SEE DETAILS 2/CM101 AND 3/CM101.
- 21 TRAFFIC SIGN AFFIXED ON POST BENEATH MAIN SIGN. SIGN TYPE INDICATED WITH KEYNOTE. SEE DETAIL 2/CM101.
- 22 "STOP" SIGN (R1-1) AND POST WITH "ALL WAY" (R1-3P) SIGN AFFIXED BENEATH STOP SIGN. SEE DETAIL 2/CM101.
- 23 TRAFFIC SIGN AFFIXED TO LEAF GATE. SIGN TYPE INDICATED WITH KEYNOTE. SEE DETAILS 2/CM101 AND 5/C-504.
- 24 REINSTALL EXISTING STREET SIGN ON TOP OF NEW SIGN POST.
- 25 SCHOOL ZONE BEACON. SEE DETAIL 4/CM101.
- 26 SCHOOL SIGN. SEE SHEET AE661
- 27 CROSSWALK. SEE DETAIL 4/C-504.
- 28 PAVEMENT MARKING: ACCESSIBLE PARKING SPACE. SEE DETAIL 3/C-504.
- 29 PAVEMENT MARKING: 4" WIDE, WHITE
- 30 PAVEMENT MARKING: 4" WIDE, YELLOW
- 31 PAVEMENT MARKING: 4" WIDE, DOUBLE YELLOW
- 32 PAVEMENT MARKING: 24" WIDE, WHITE STOP LINE, EXTEND FROM EDGE OF PAVEMENT TO OPPOSITE EDGE OF TRAVEL LANE
- 33 WHITE, PAINTED PAVEMENT MARKING: 4" WIDE WHITE DIAGONAL PAINTED STRIPING WITH "FIRE LANE NO PARKING" PRINTED INSIDE. EACH LETTER SHALL BE A MINIMUM OF 18" TALL, 3" WIDE. CENTER TEXT WITHIN WHITE STRIPED AREA.
- 34 SCHOOL DIRECTIONAL SIGN AND POST. SEE DETAILS 2/CM101 AND 3/CM101.

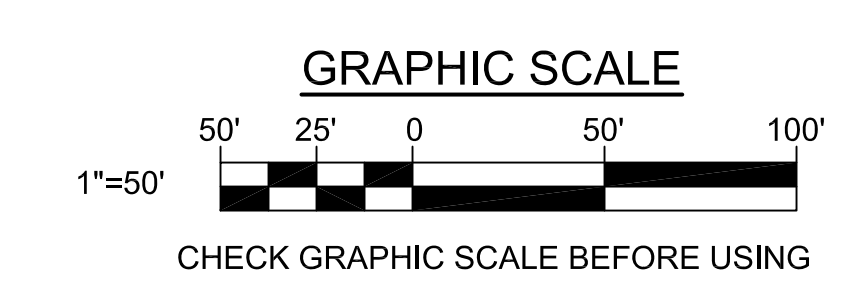

		STATE OF MAINE PUBLIC SCHOOL PROJECT TITLE: PORTLAND PUBLIC SCHOOLS NEW FRED P. HALL ELEMENTARY SCHOOL LOCATION: 23 ORONO ROAD, PORTLAND, ME TITLE SHEET: PAVEMENT MARKING, SIGNAGE, AND SITE CIRCULATION PLAN	
DRAWN BY: JSD CHECKED BY: JLG	NO. DATE DESCRIPTION BY NO. DATE DESCRIPTION 1 04/04/17 ADDENDUM 1 JSD REVISIONS	DATE: 03/17/17	DRAWING NO. CM101 SHEET NO. 35 OF 312 OAK POINT ASSOCIATES 231 Main Street, Biddeford, Maine 04005 207.283.9193