


DRAWING NOTE



- CONNECT EXIT SIGNS AND EMERGENCY LIGHTS TO LOCAL LIGHTING CIRCUIT AHEAD OF ANY SWITCHES, OCCUPANCY SENSORS, ETC.

DRAWING KEYNOTE

- MOUNT AT 12' AFF.

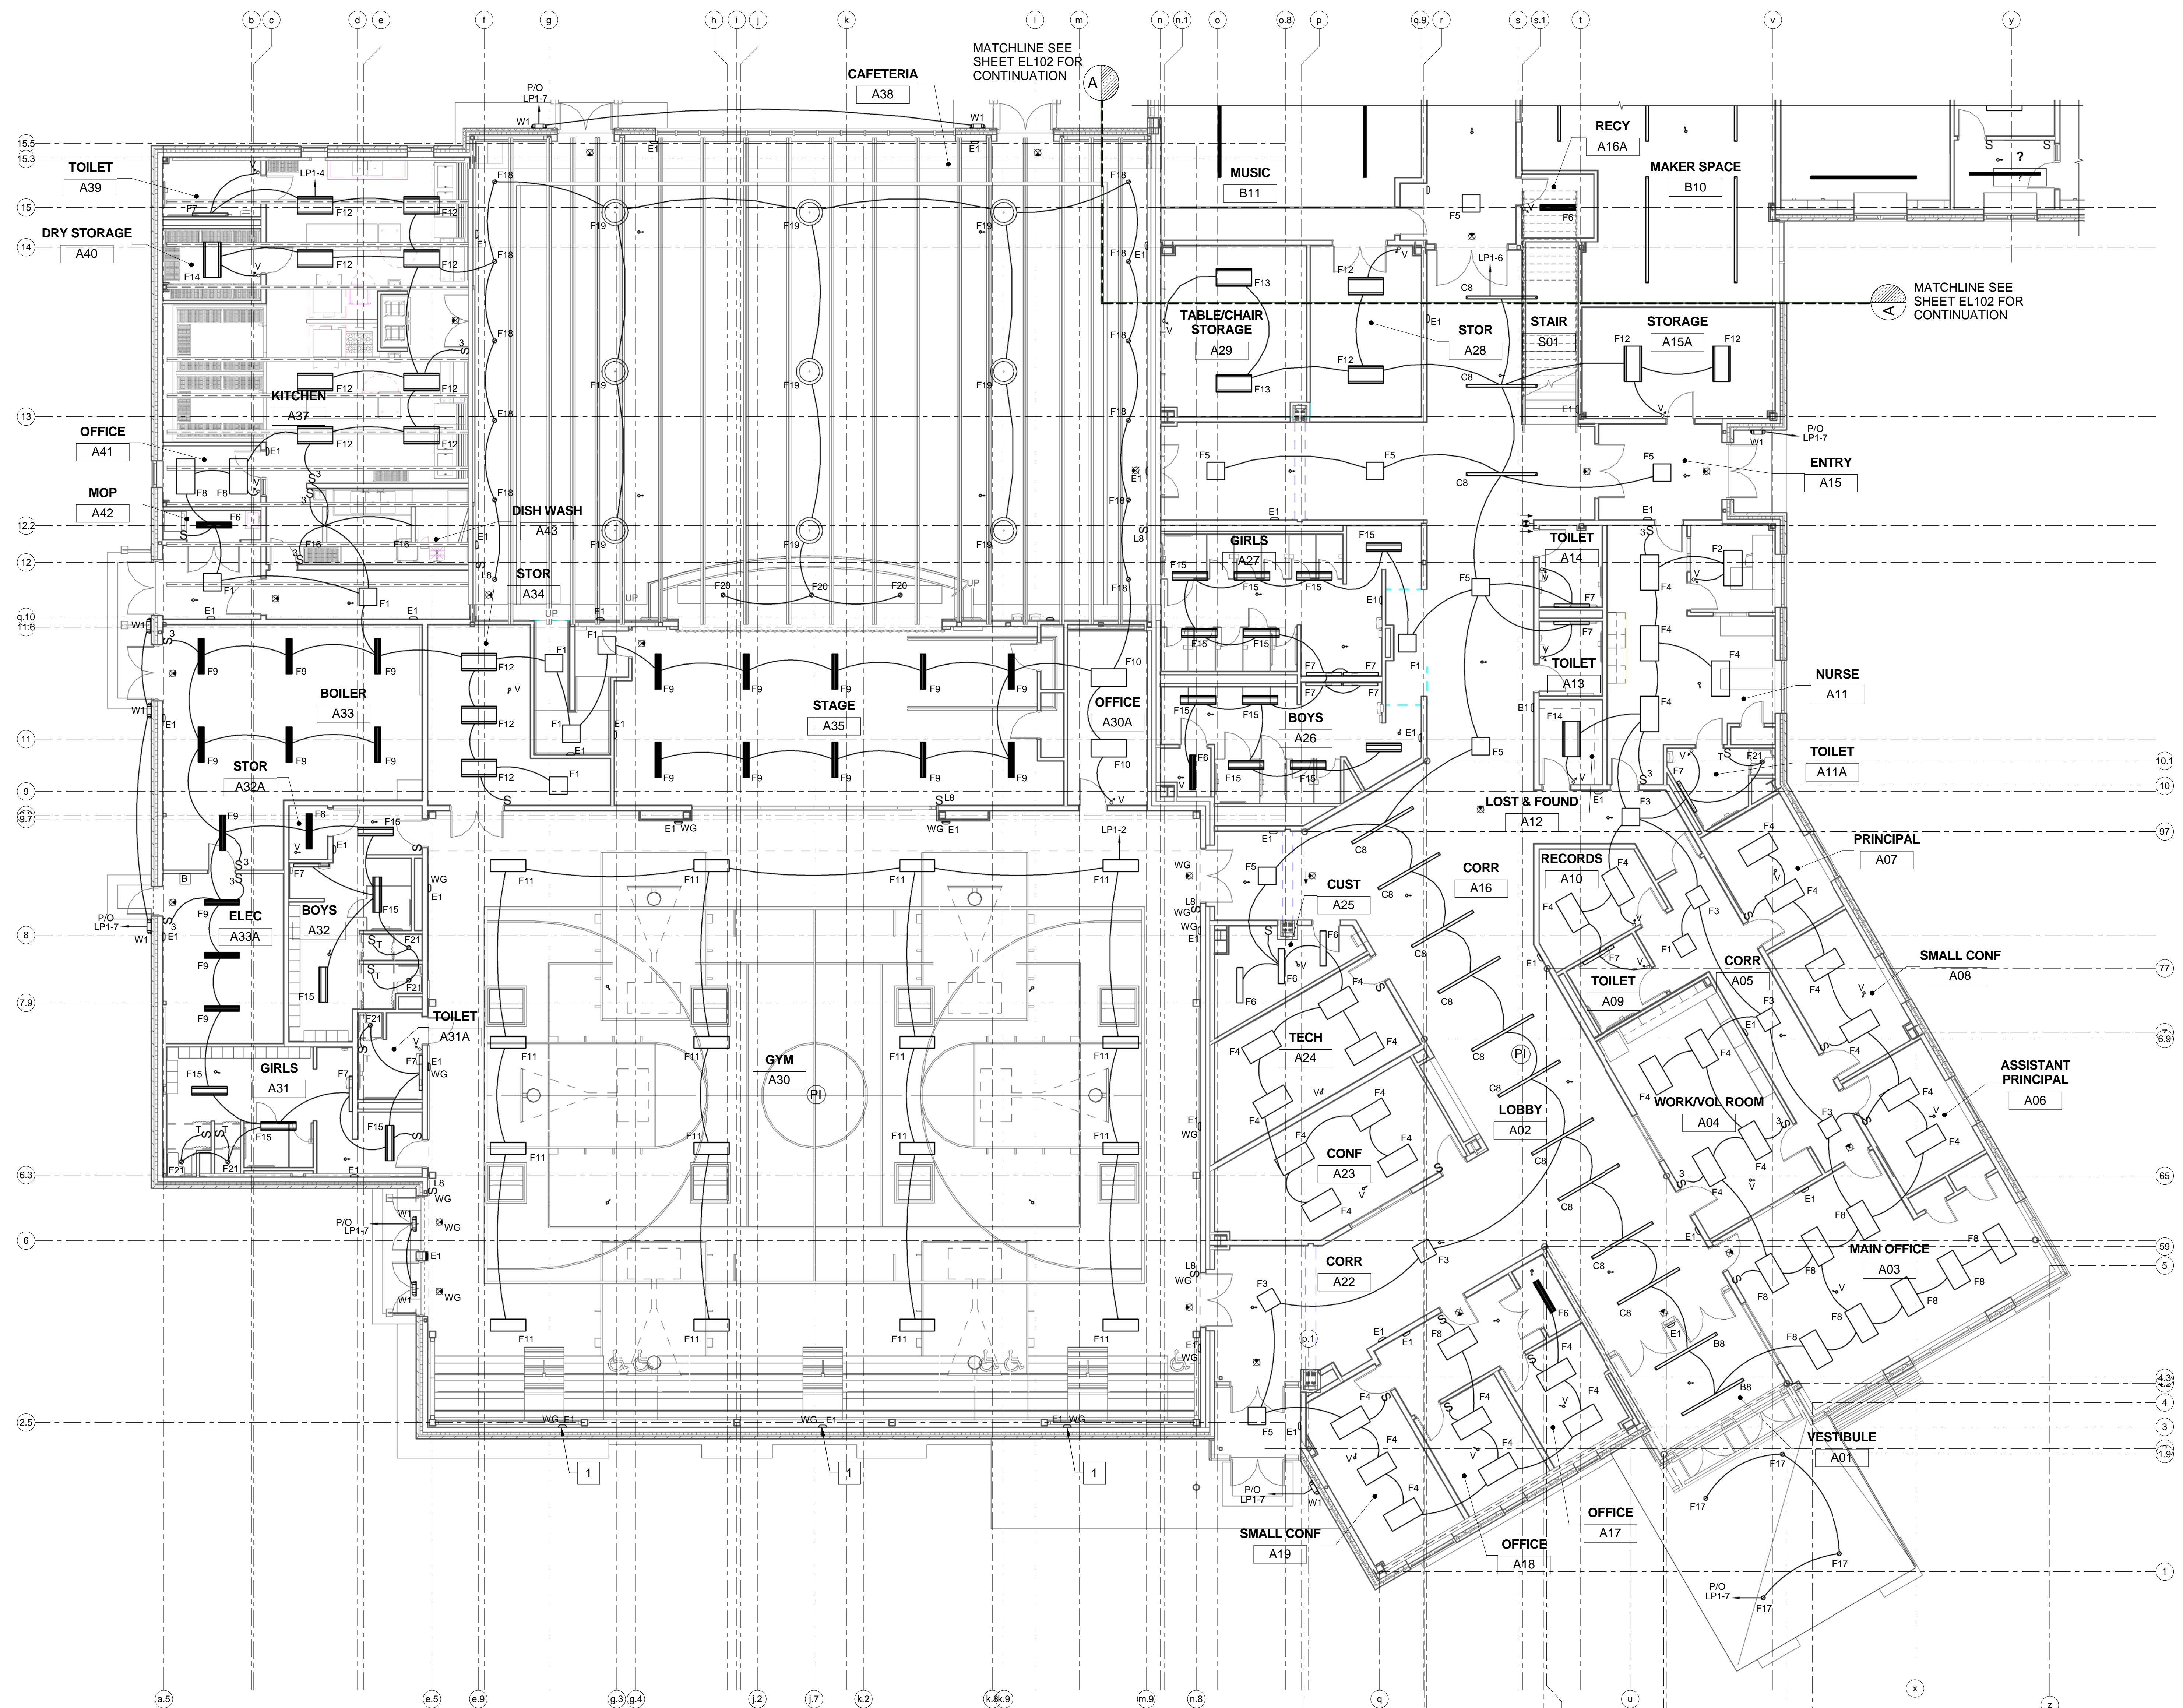

1 FIRST FLOOR LIGHTING PART PLAN A
EL101 SCALE: 1/8" = 1'-0"

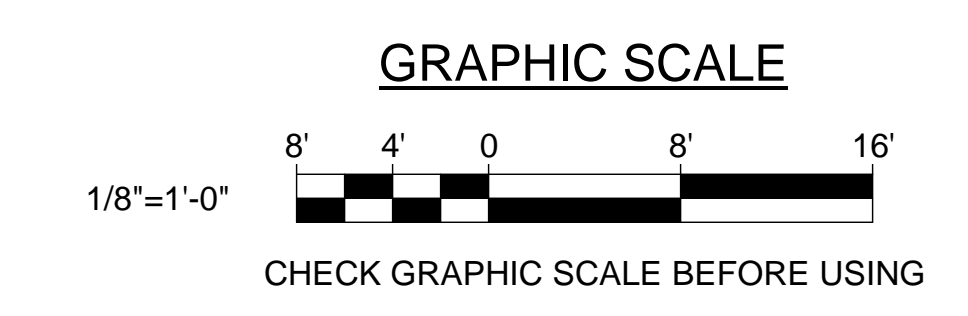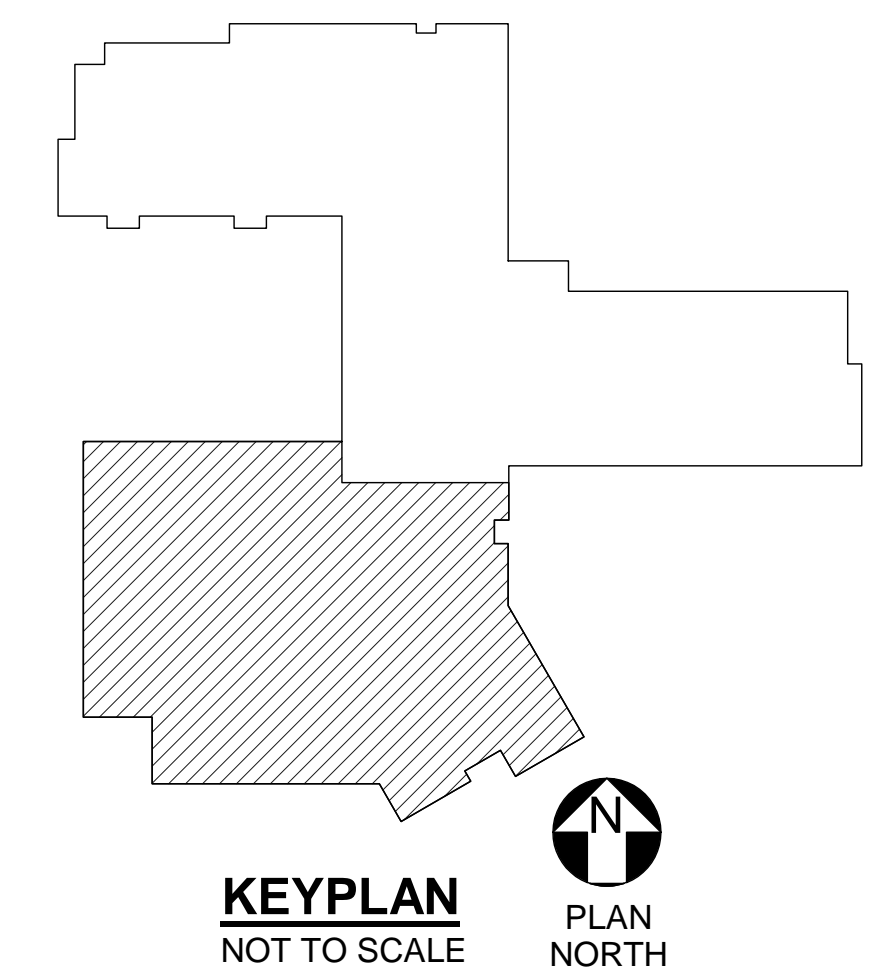

		STATE OF MAINE PUBLIC SCHOOL PROJECT TITLE: PORTLAND PUBLIC SCHOOLS NEW FRED P. HALL ELEMENTARY SCHOOL LOCATION: 23 ORONO ROAD, PORTLAND, ME TITLE THIS DWG: FIRST FLOOR LIGHTING PART PLAN A 2-17-17	
DRAWN BY: BPD CHECK BY: DCL	NO. DATE DESCRIPTION REVISIONS	BY NO. DATE 03/17/17	OAK POINT ASSOCIATES ARCHITECTURE • ENGINEERING • PLANNING 231 Main Street, Biddeford, Maine 04005 207.283.9192