


1 FIRST FLOOR POWER PART PLAN C
 EP103 SCALE: 1/8" = 1'-0"

DRAWING NOTE

1. REFER TO SHEET EP501 FOR WIRING SCHEDULE.

DRAWING KEYNOTES

1. CONNECT CIRCUIT FROM JUNCTION BOX TO 24V TRANSFORMER PROVIDED BY MECHANICAL CONTRACTOR.
2. PROVIDE CONNECTION TO MAGNETIC DOOR HOLDER.
3. RECEPTACLE FOR SUMP PUMP.
4. LOCATE RECEPTACLE CENTERED ABOVE SMARTBOARD.
5. PROVIDE RECEPTACLE FOR SOUND AMPLIFICATION SYSTEM. COORDINATE LOCATION WITH OWNER.
6. ELEVATOR CABLIGHTS. CONNECT TO 120V, 20A CIRCUIT BREAKER.
7. PROVIDE CONNECTION FOR TRAP PRIMER.
8. MOUNT 6" ABOVE COUNTERTOP OR CABINET.

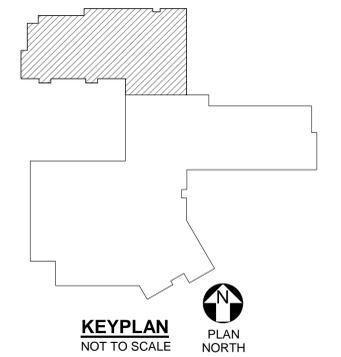

GRAPHIC SCALE



		STATE OF MAINE PUBLIC SCHOOL PROJECT TITLE: PORTLAND PUBLIC SCHOOLS NEW FRED P. HALL ELEMENTARY SCHOOL LOCATION: 23 ORONO ROAD, PORTLAND, ME TITLE THIS DWG: FIRST FLOOR POWER PART PLAN C	
DRAWN BY: BPD CHECK BY: DCL	BY: NO. DATE: 03/17/17		DRAWING NO. EP103 SHEET NO. 289 OF 312