


MATCHLINE SEE SHEET FA103 FOR CONTINUATION


MATCHLINE SEE SHEET FA103 FOR CONTINUATION

MATCHLINE SEE SHEET FA101 FOR CONTINUATION

MATCHLINE SEE SHEET FA101 FOR CONTINUATION

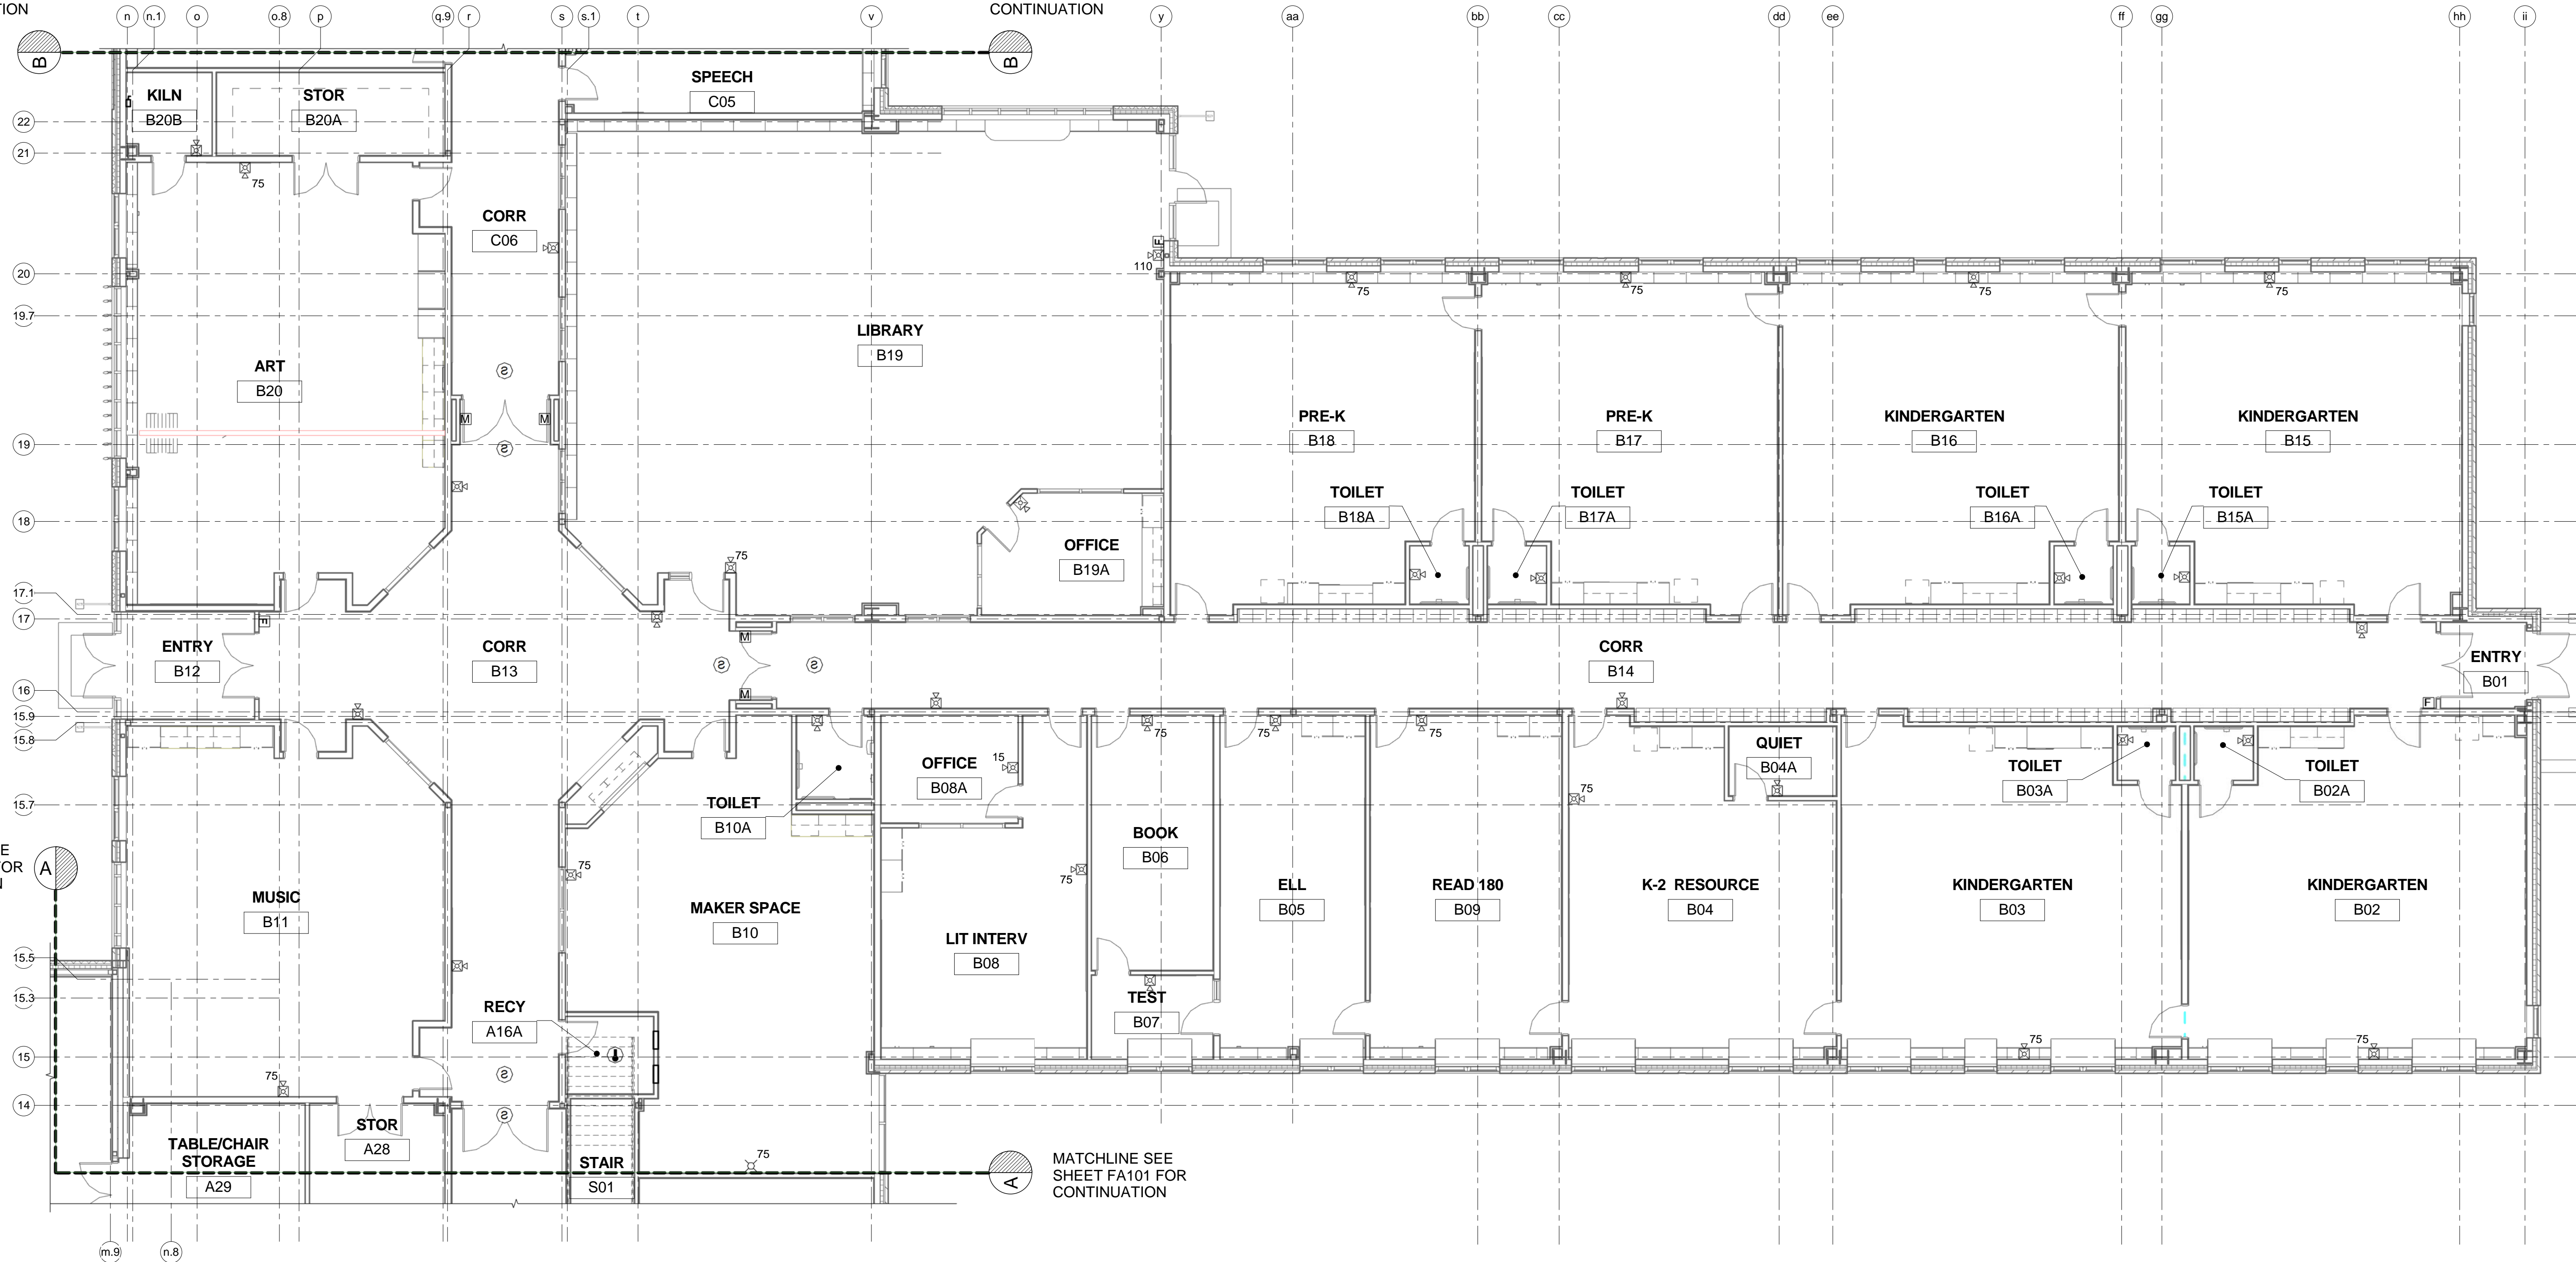


**1 FIRST FLOOR FIRE ALARM PART PLAN B**  
FA102 SCALE: 1/8" = 1'-0"

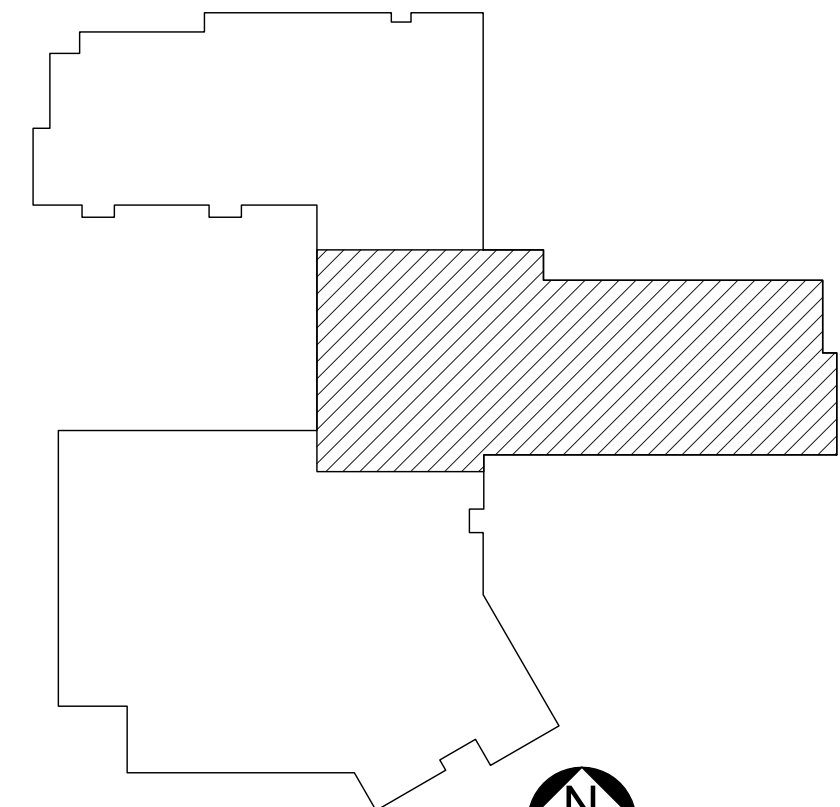

**KEYPLAN**  
NOT TO SCALE

**PLAN NORTH**

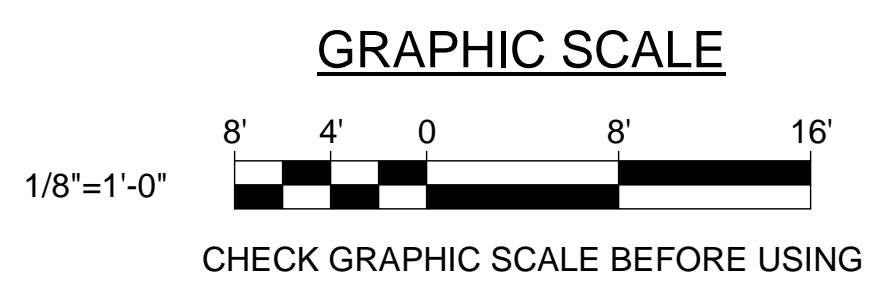

		<p><b>STATE OF MAINE</b> <b>PUBLIC SCHOOL PROJECT</b></p> <p>TITLE: PORTLAND PUBLIC SCHOOLS NEW FRED P. HALL ELEMENTARY SCHOOL LOCATION: 23 ORONO ROAD, PORTLAND, ME</p> <p>TITLE THIS DWG: FIRST FLOOR FIRE ALARM PART PLAN B</p>												
<p>DRAWN BY: BPD CHECK BY: DCL</p>	<p>DATE: 03/17/17</p>	<p><b>OAK POINT ASSOCIATES</b></p> <p>ARCHITECTURE • ENGINEERING • PLANNING</p> <p>231 Main Street, Biddeford, Maine 04005 207.283.9192</p>												
<table border="1"> <thead> <tr> <th>NO.</th> <th>DATE</th> <th>DESCRIPTION</th> <th>BY</th> </tr> </thead> <tbody> <tr> <td> </td> <td> </td> <td> </td> <td> </td> </tr> <tr> <td> </td> <td> </td> <td> </td> <td> </td> </tr> </tbody> </table>	NO.	DATE	DESCRIPTION	BY									<p>REVISIONS</p>	<p>DRAWING NO. <b>FA102</b> SHEET NO. 309 OF 312</p>
NO.	DATE	DESCRIPTION	BY											