

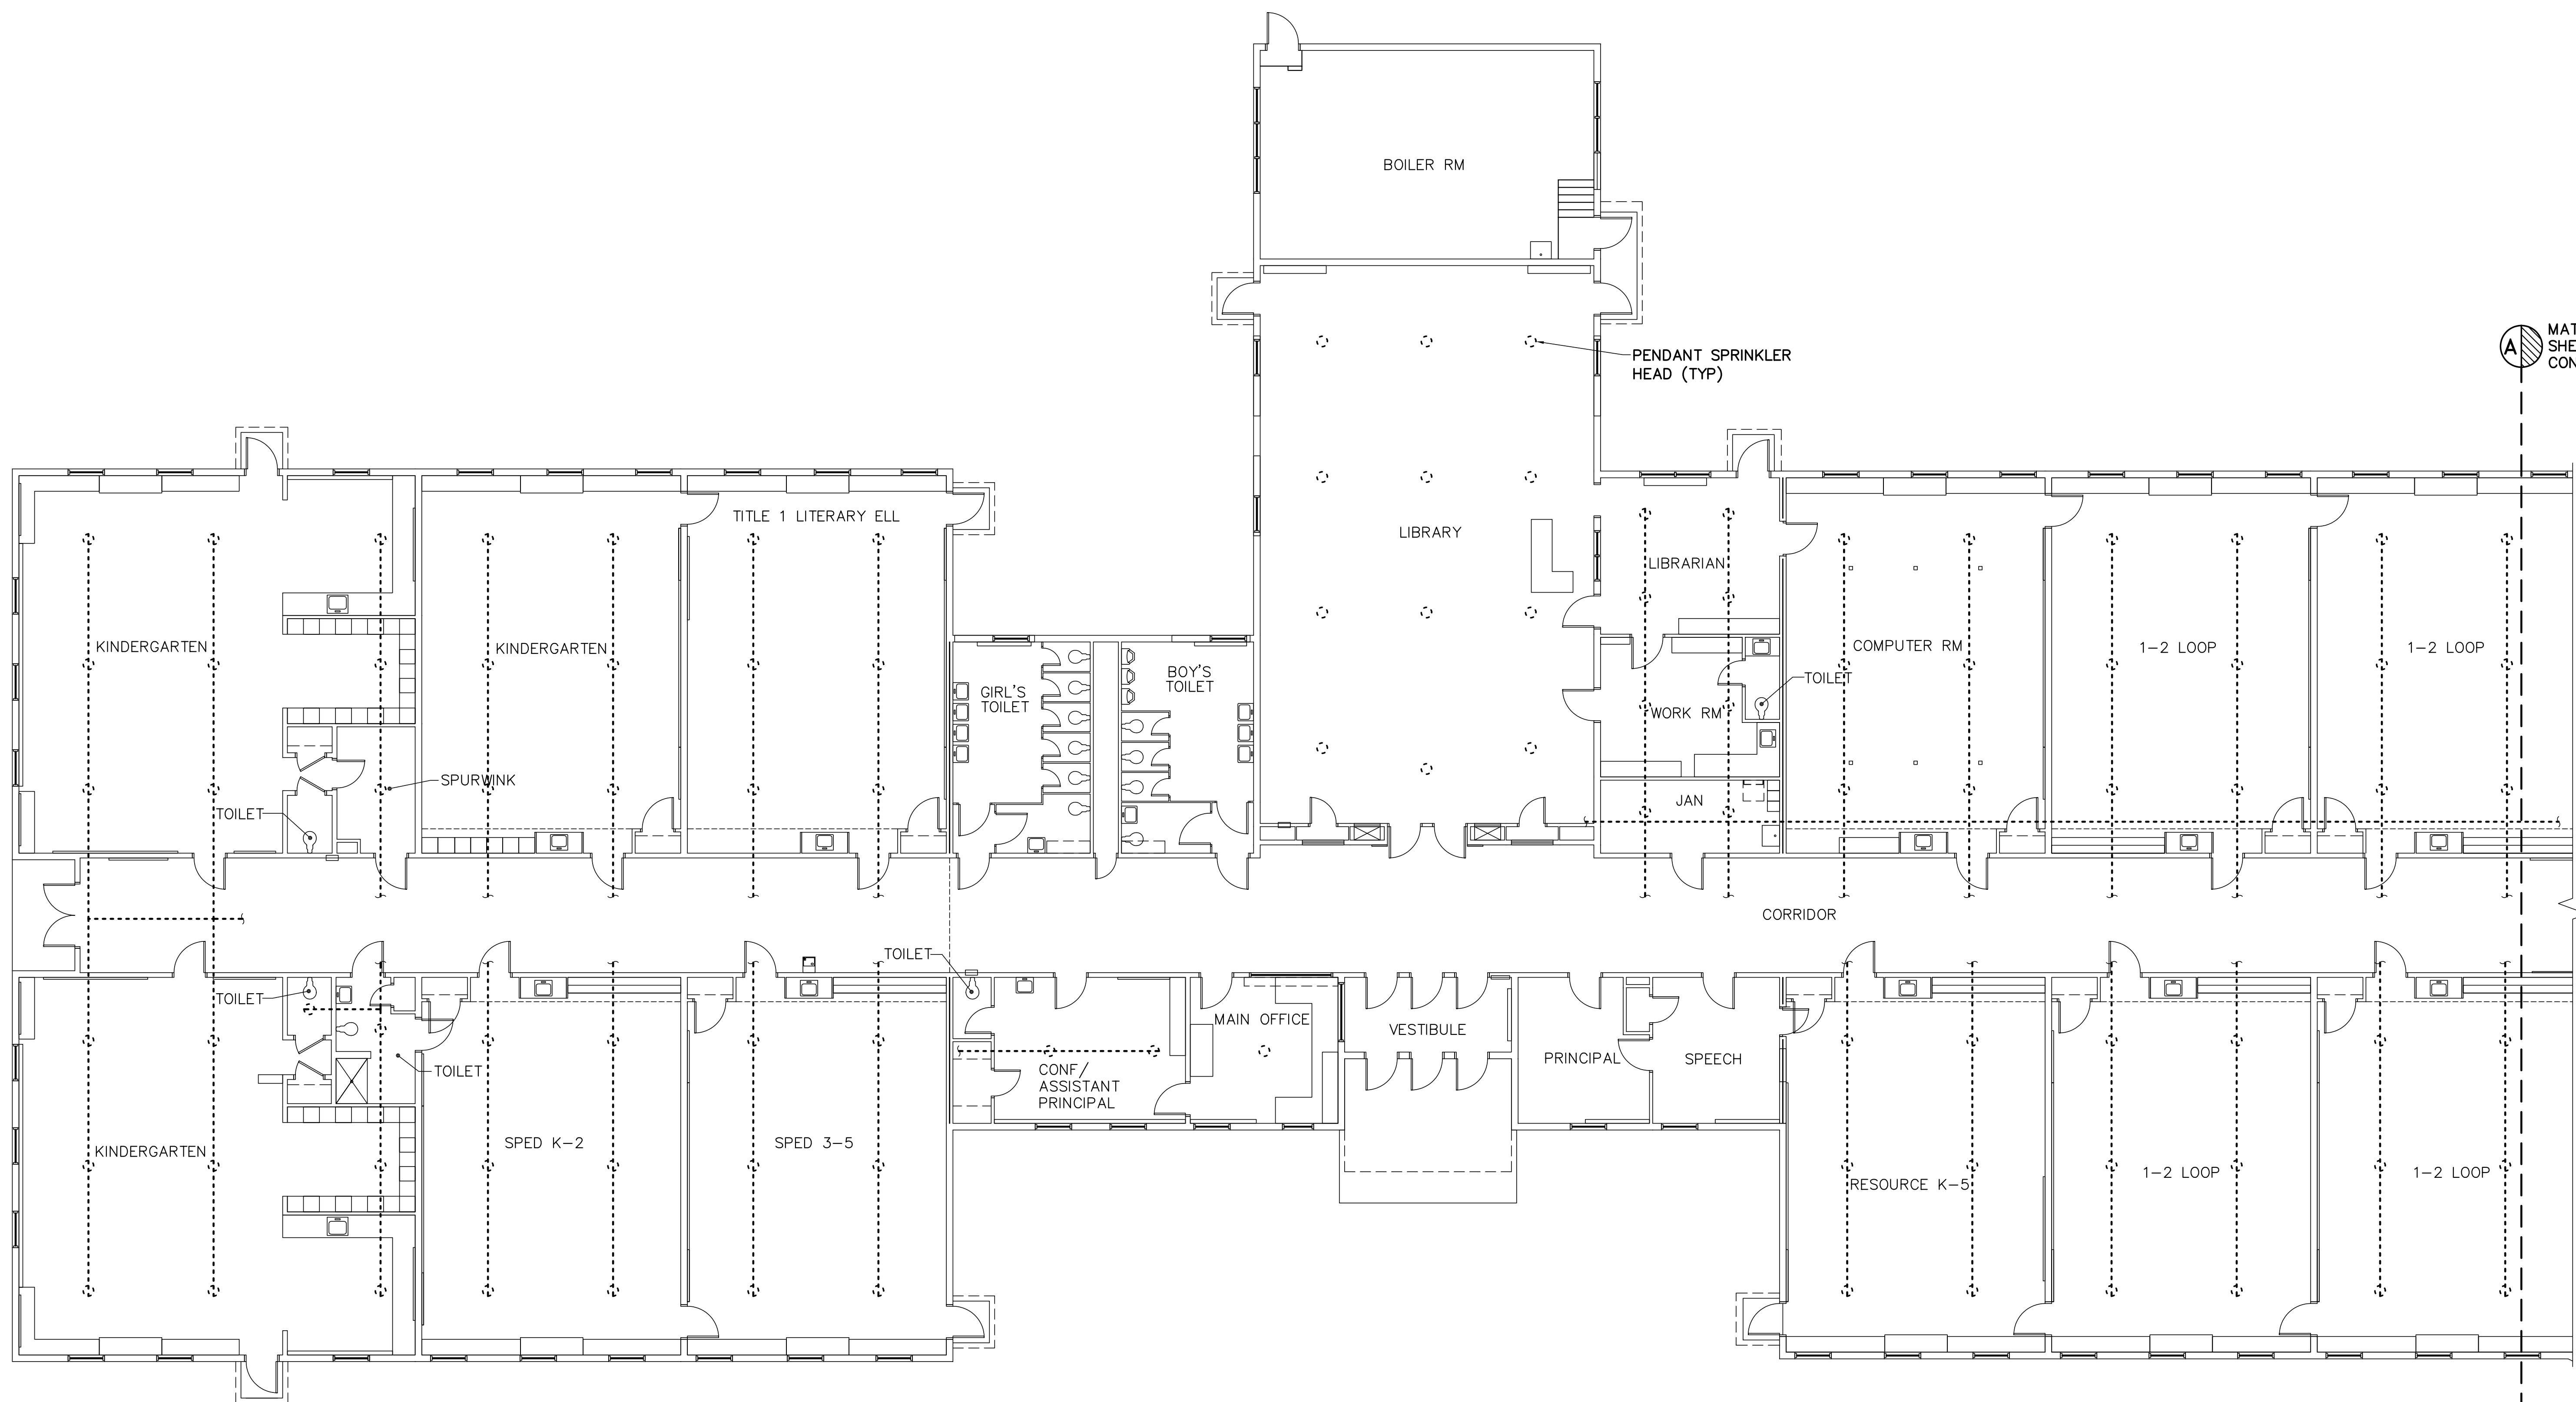


**DRAWING NOTES**

1. REMOVE EXISTING SPRINKLER HEADS AND ASSOCIATED FIRE SUPPRESSION PIPING DURING PHASE 3.
2. PIPING AND FIRE SUPPRESSION SYSTEMS THAT ARE TO BE REMOVED DURING PHASE 3 SHALL REMAIN FULLY OPERATIONAL DURING PHASES 1 AND 2.

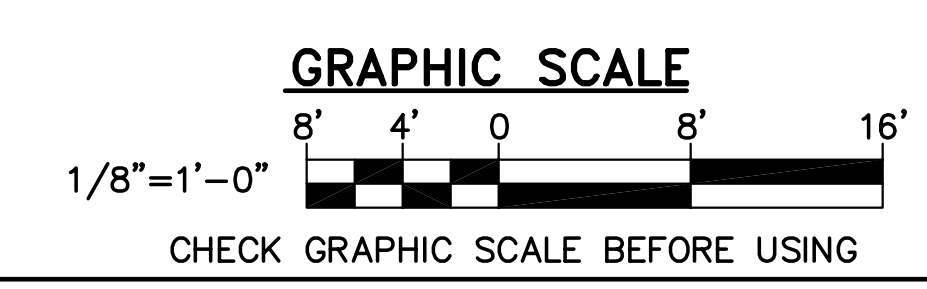

**1 FIRE SUPPRESSION REMOVALS PART PLAN**  
 FD101 SCALE: 1/8"=1'-0"

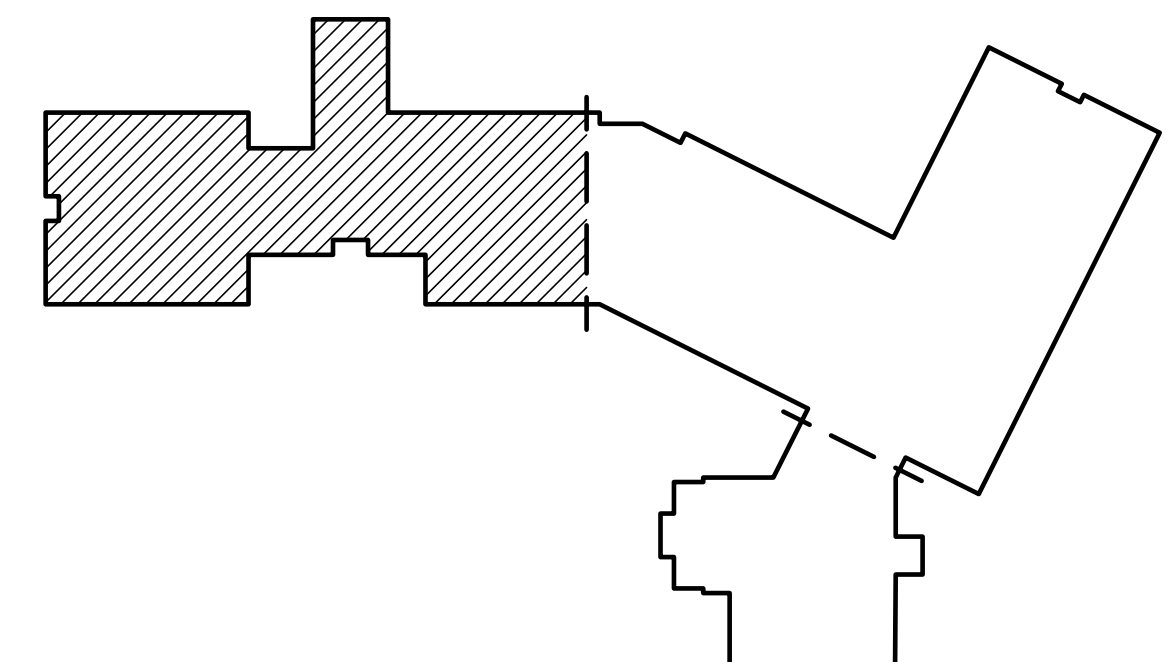

		STATE OF MAINE PUBLIC SCHOOL PROJECT	
		TITLE: PORTLAND PUBLIC SCHOOLS NEW FRED P. HALL ELEMENTARY SCHOOL LOCATION: 53 OROND ROAD, PORTLAND, ME	
TITLE THIS DWG: FIRE SUPPRESSION REMOVALS PART PLAN		DRAWING NO. <b>FD101</b>	
DRAWN BY: KLG CHECKED BY: MSA		OAK POINT ASSOCIATES 231 Main Street, Biddeford, Maine 04005	
NO.	DATE	DESCRIPTION	BY
REVISIONS			
DATE: 03/17/17		SHEET NO. 274 of 312	