

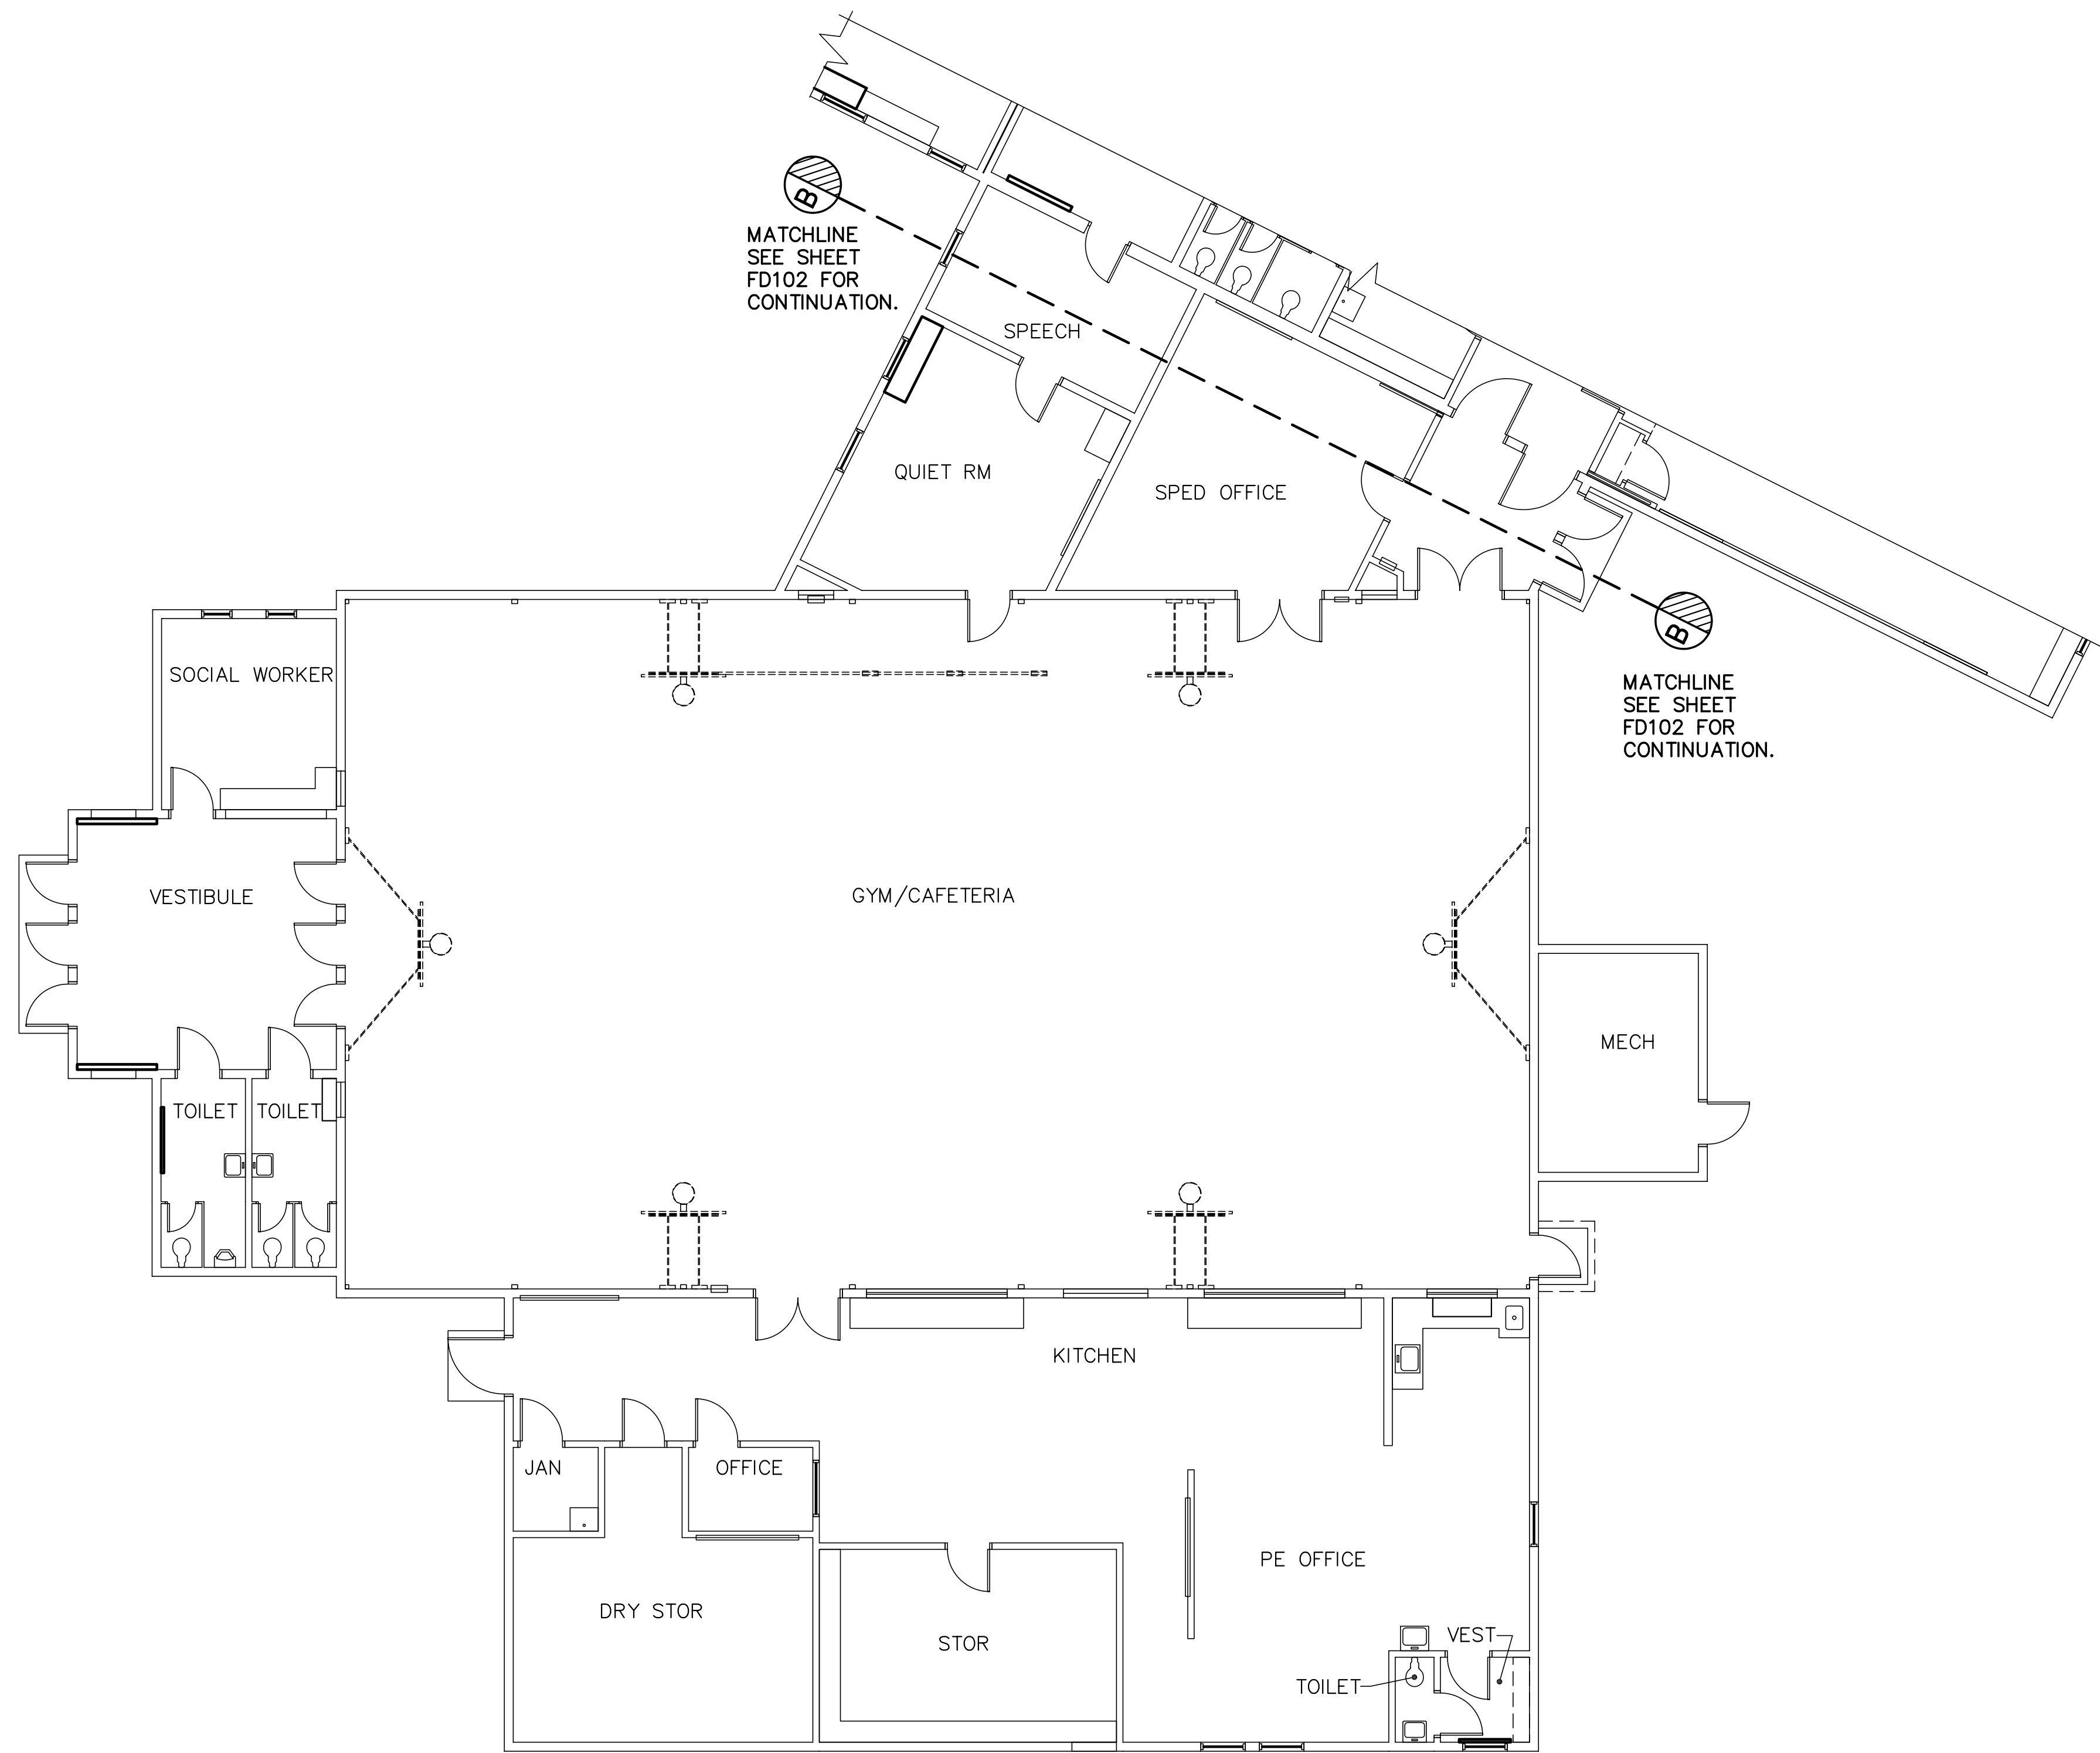


DRAWING NOTES

1. REMOVE EXISTING SPRINKLER HEADS AND ASSOCIATED FIRE SUPPRESSION PIPING DURING PHASE 3.
2. THE EXISTING FIRE SUPPRESSION SYSTEM IN THIS AREA SHALL REMAIN FULLY OPERATIONAL DURING PHASES 1 AND 2.

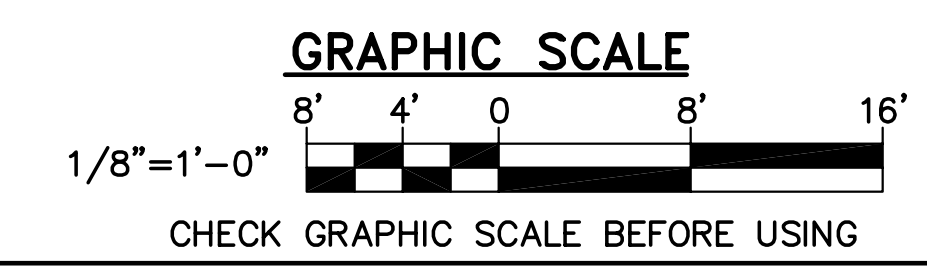

1 FIRE SUPPRESSION REMOVALS PART PLAN
 FD103 SCALE: 1/8"=1'-0" PLAN NORTH

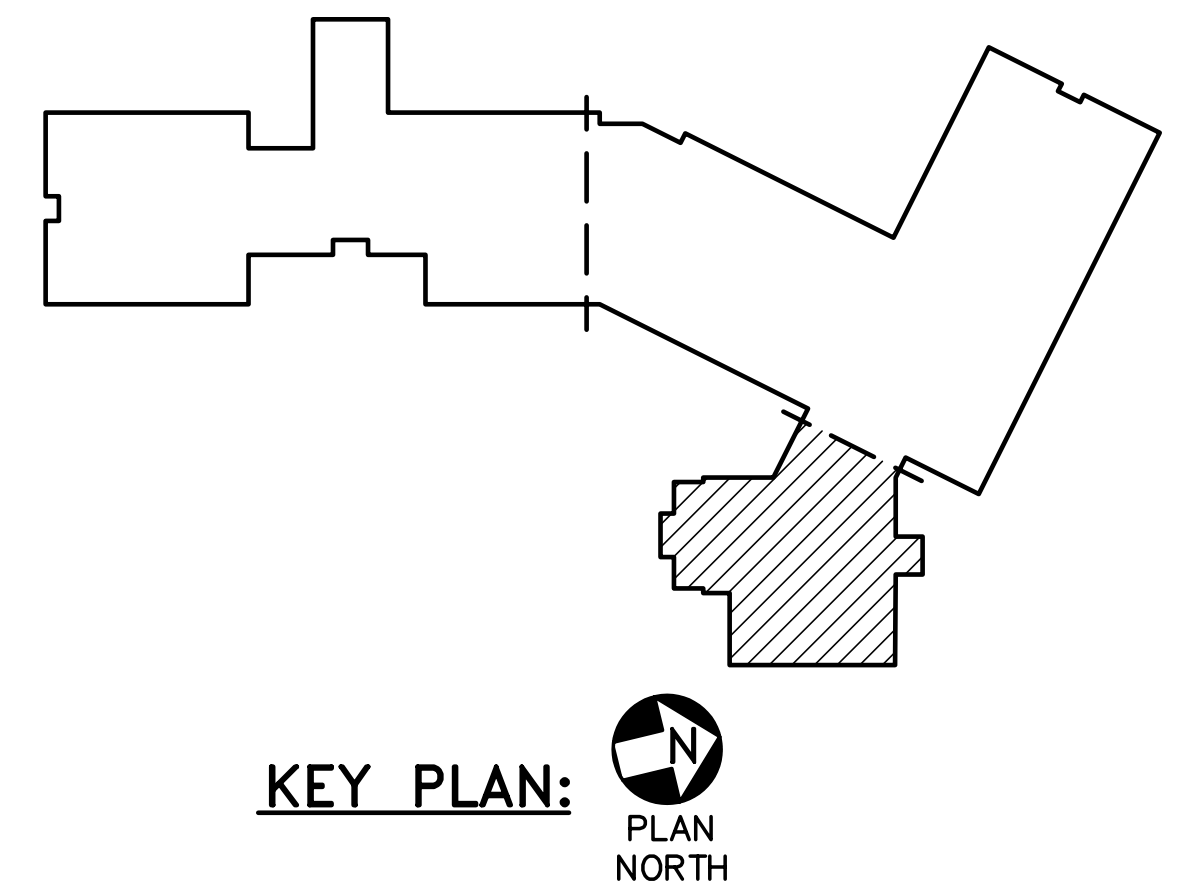

		STATE OF MAINE PUBLIC SCHOOL PROJECT	
		TITLE: PORTLAND PUBLIC SCHOOLS NEW FRED P. HALL ELEMENTARY SCHOOL LOCATION: 53 OROND ROAD, PORTLAND, ME	
TITLE THIS DWG: FIRE SUPPRESSION REMOVALS PART PLAN		DRAWING NO. FD103	
DRAWN BY: KLG CHECKED BY: MSA		SHEET NO. 276 of 312	
NO. DATE DESCRIPTION BY	REVISIONS		
DATE: 03/17/17		231 Main Street, Biddeford, Maine 04005 207.283.0193	