



GENERAL SHEET NOTE:

- SEE SHEET G-103 FOR GENERAL NOTES, FIRE RATING LEGEND, AND FIRE RATING/FIRE RATING KEYNOTES.

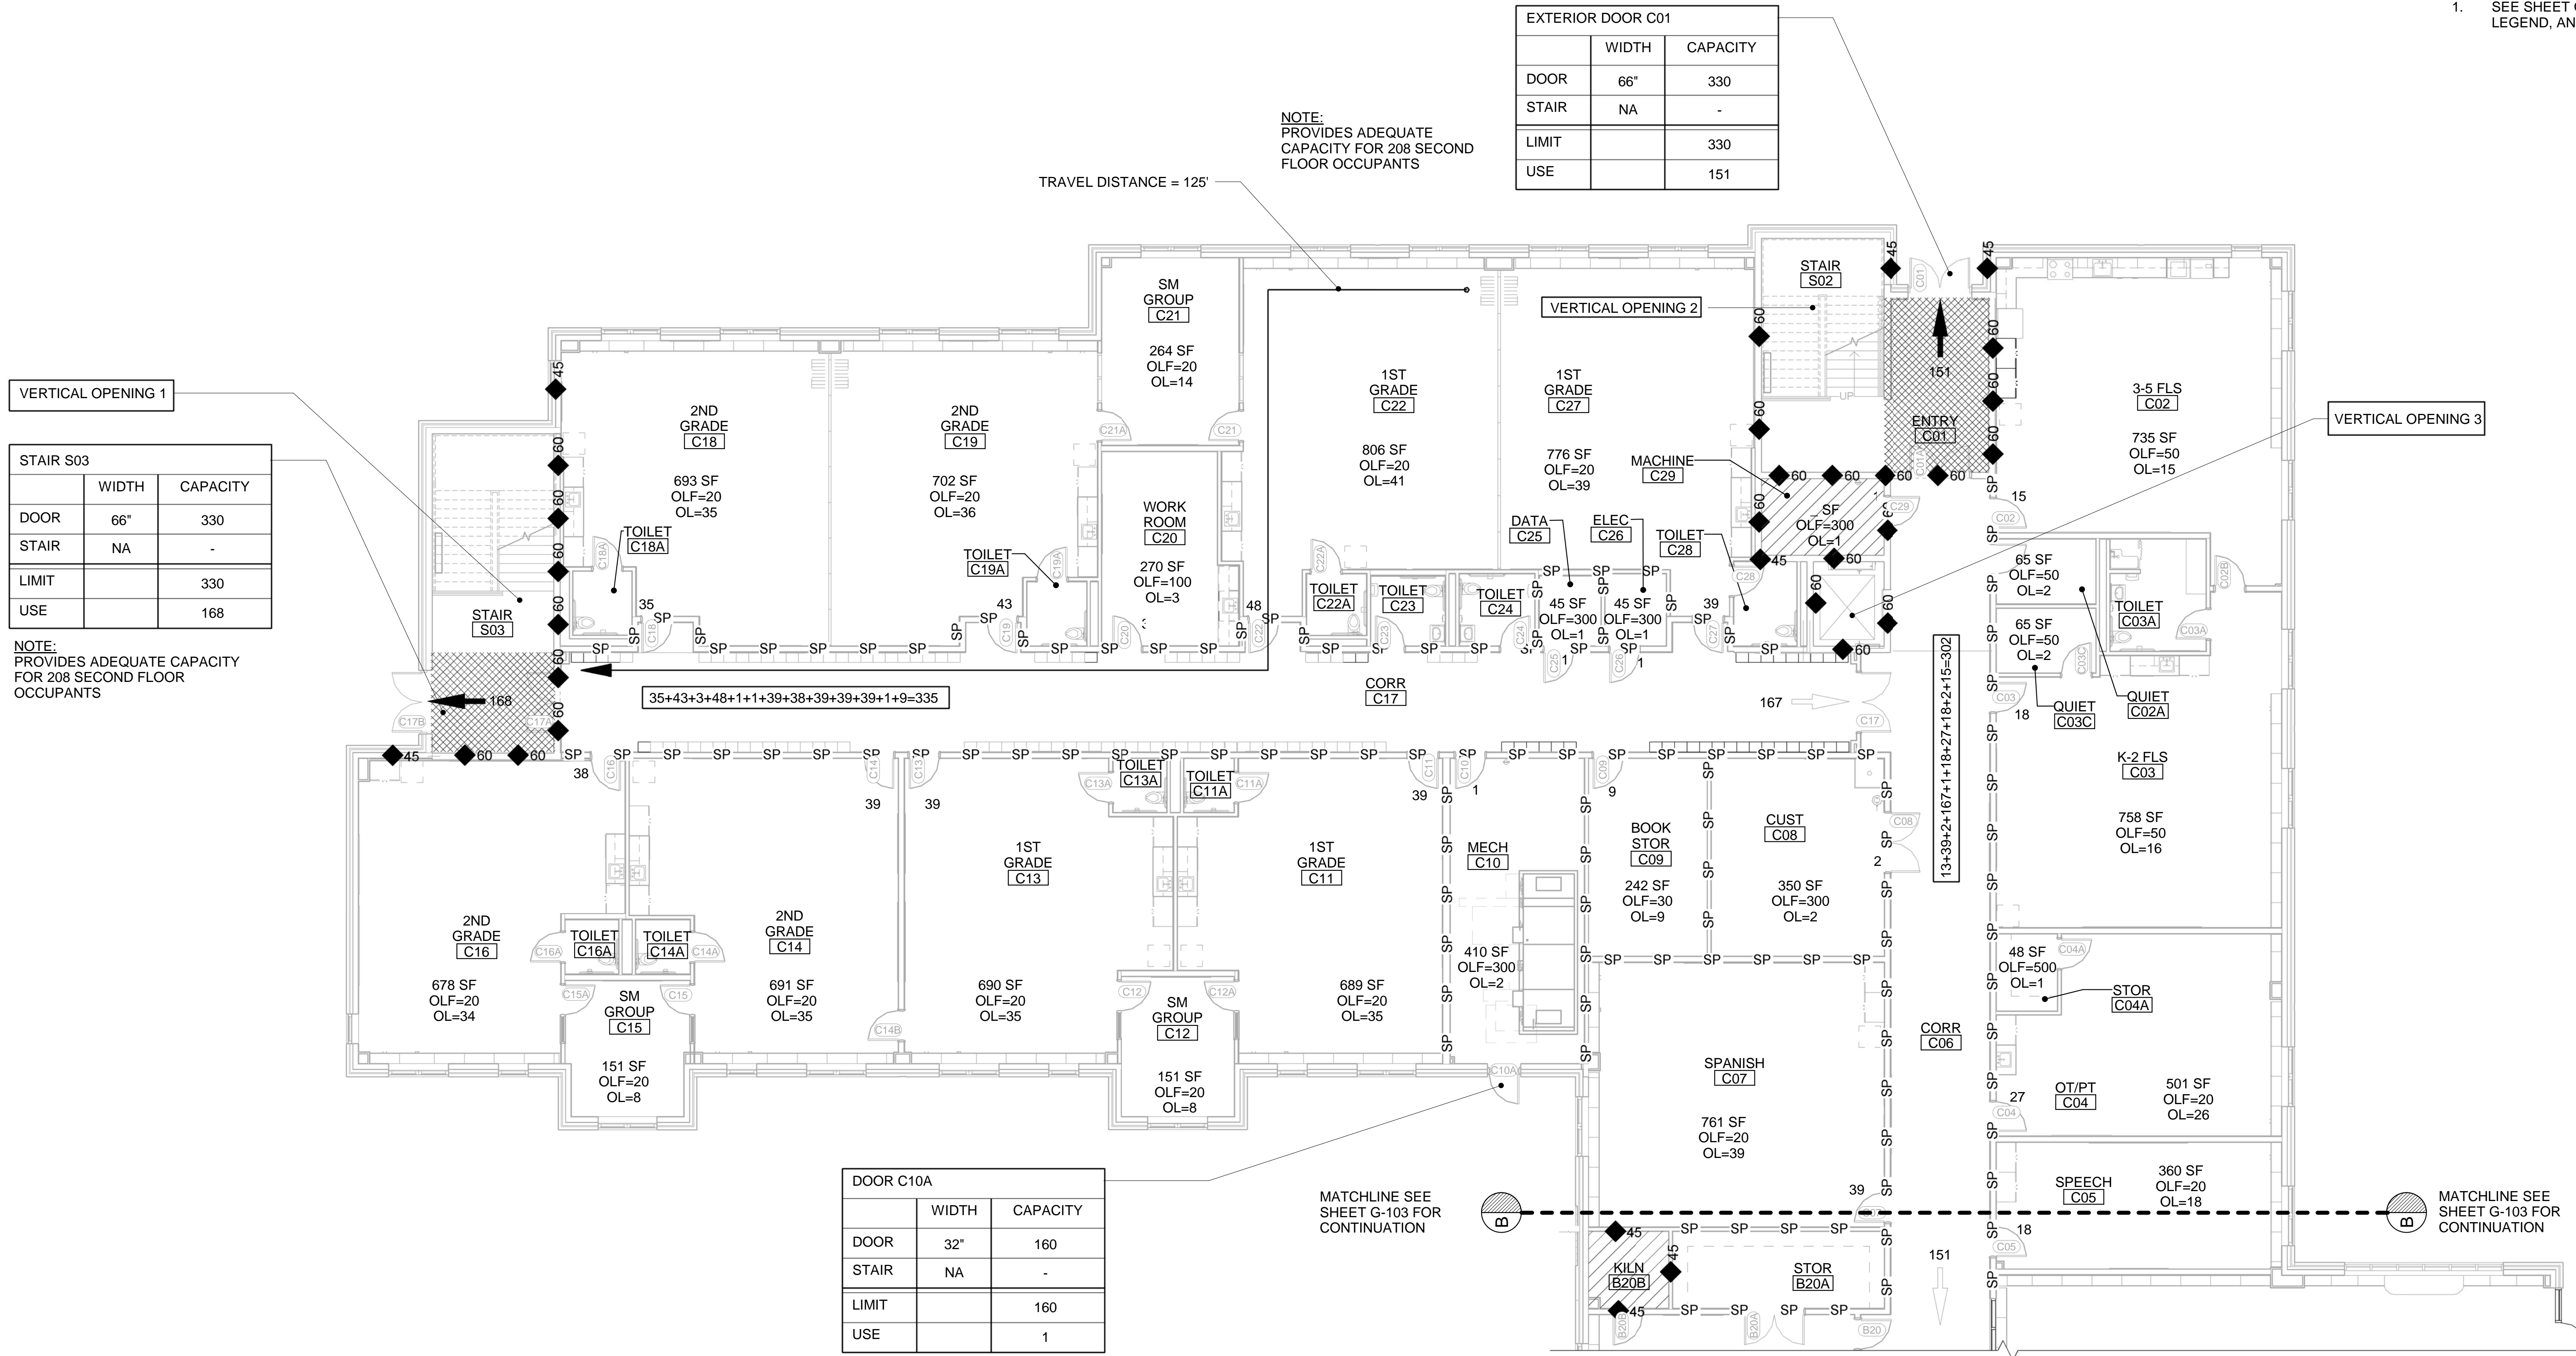

1 EGRESS AND FIRE RATING FIRST FLOOR PART PLAN WING C
G-104 / SCALE: 1/8" = 1'-0"

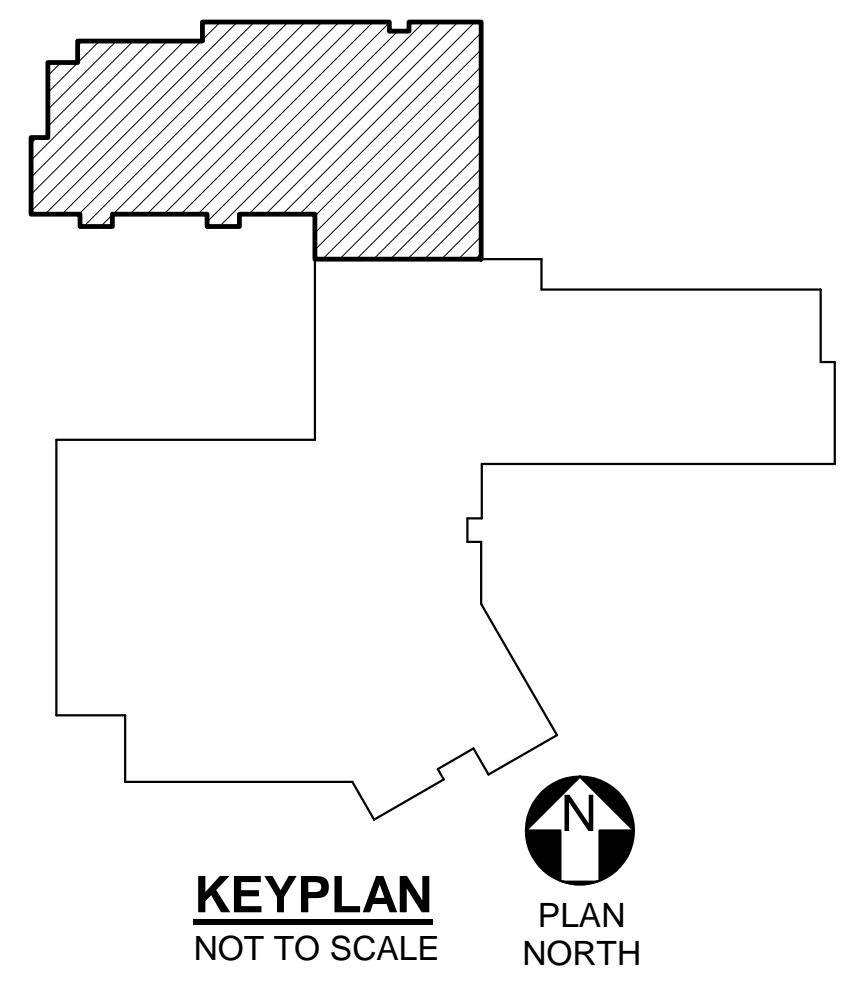

CHECK GRAPHIC SCALE BEFORE USING

		<p>STATE OF MAINE PUBLIC SCHOOL PROJECT PORTLAND PUBLIC SCHOOLS NEW FRED P. HALL ELEMENTARY SCHOOL LOCATION: 23 ORONO ROAD, PORTLAND, ME</p>
<p>TITLE THIS DWG: EGRESS AND FIRE RATING FIRST FLOOR PART PLAN WING C</p>		<p>OAK POINT ASSOCIATES</p>
<p>DRAWN BY: SAS CHECK BY: LEC</p>	<p>DATE: 03/17/17</p>	<p>DRAWING NO. G-104 SHEET NO. 7 OF 312</p>