
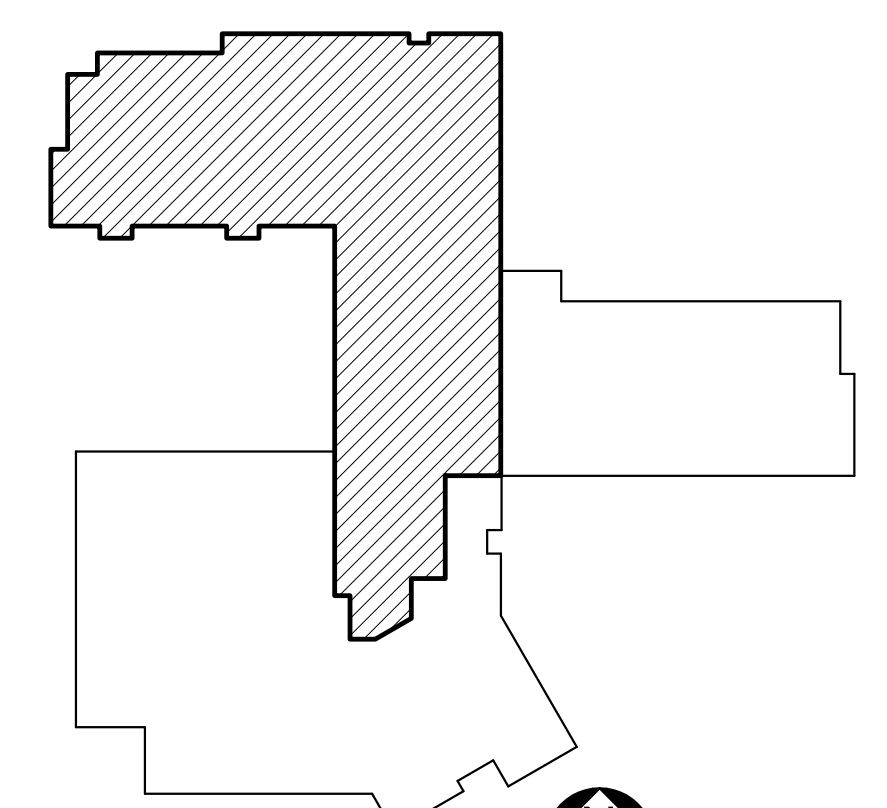


GENERAL SHEET NOTE:

- SEE SHEET G-103 FOR GENERAL NOTES, FIRE RATING LEGEND, AND FIRE RATING/FIRE RATING KEYNOTES.

STAIR S02	WIDTH	CAPACITY
DOOR	66"	330
STAIR	67"	223
LIMIT		223
USE		208

STAIR S03	WIDTH	CAPACITY
DOOR	66"	330
STAIR	66"	220
LIMIT		220
USE		208

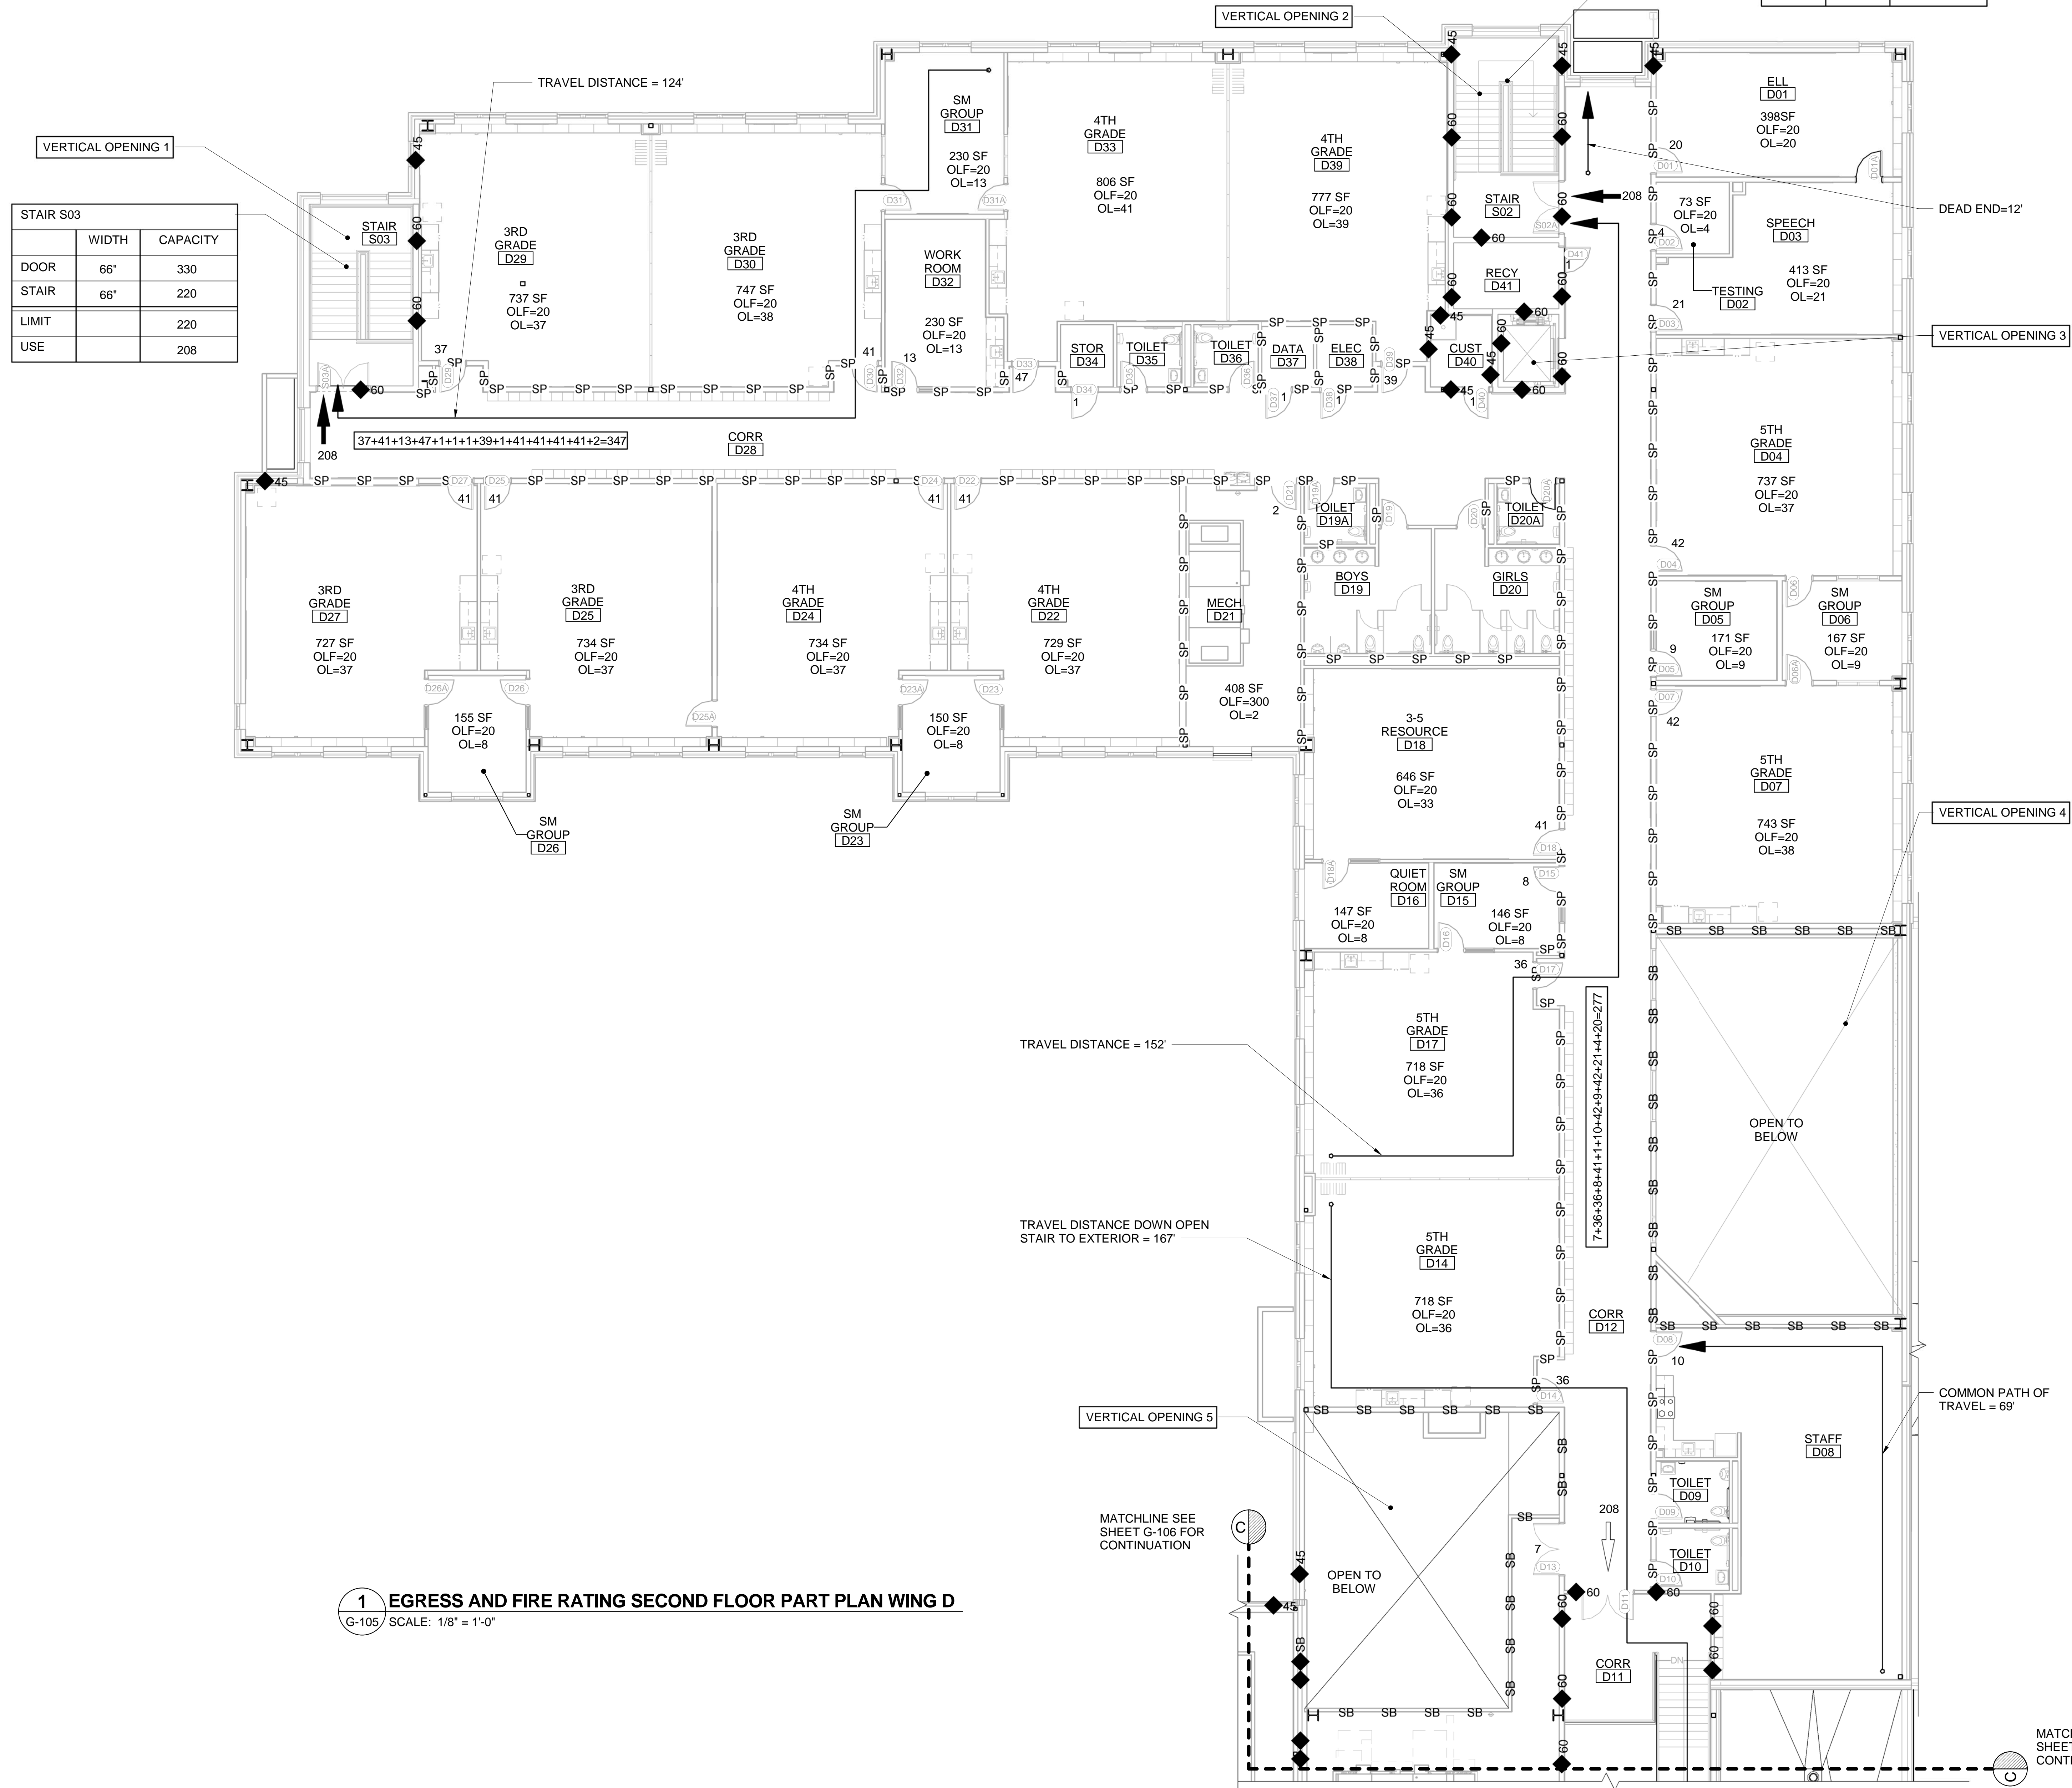

KEYPLAN
NOT TO SCALE
PLAN NORTH



CHECK GRAPHIC SCALE BEFORE USING

1 EGRESS AND FIRE RATING SECOND FLOOR PART PLAN WING D
G-105 SCALE: 1/8" = 1'-0"

		STATE OF MAINE PUBLIC SCHOOL PROJECT PORTLAND PUBLIC SCHOOLS NEW FRED P. HALL ELEMENTARY SCHOOL LOCATION 23 ORONO ROAD, PORTLAND, ME TITLE THIS DWG: EGRESS AND FIRE RATING SECOND FLOOR PART PLAN WING D	
DRAWN BY: SAS CHECK BY: LEC	DATE: 03/17/17	DRAWING NO: G-105	SHEET NO.: 8 OF 312
NO. DATE DESCRIPTION BY		REVISIONS	