

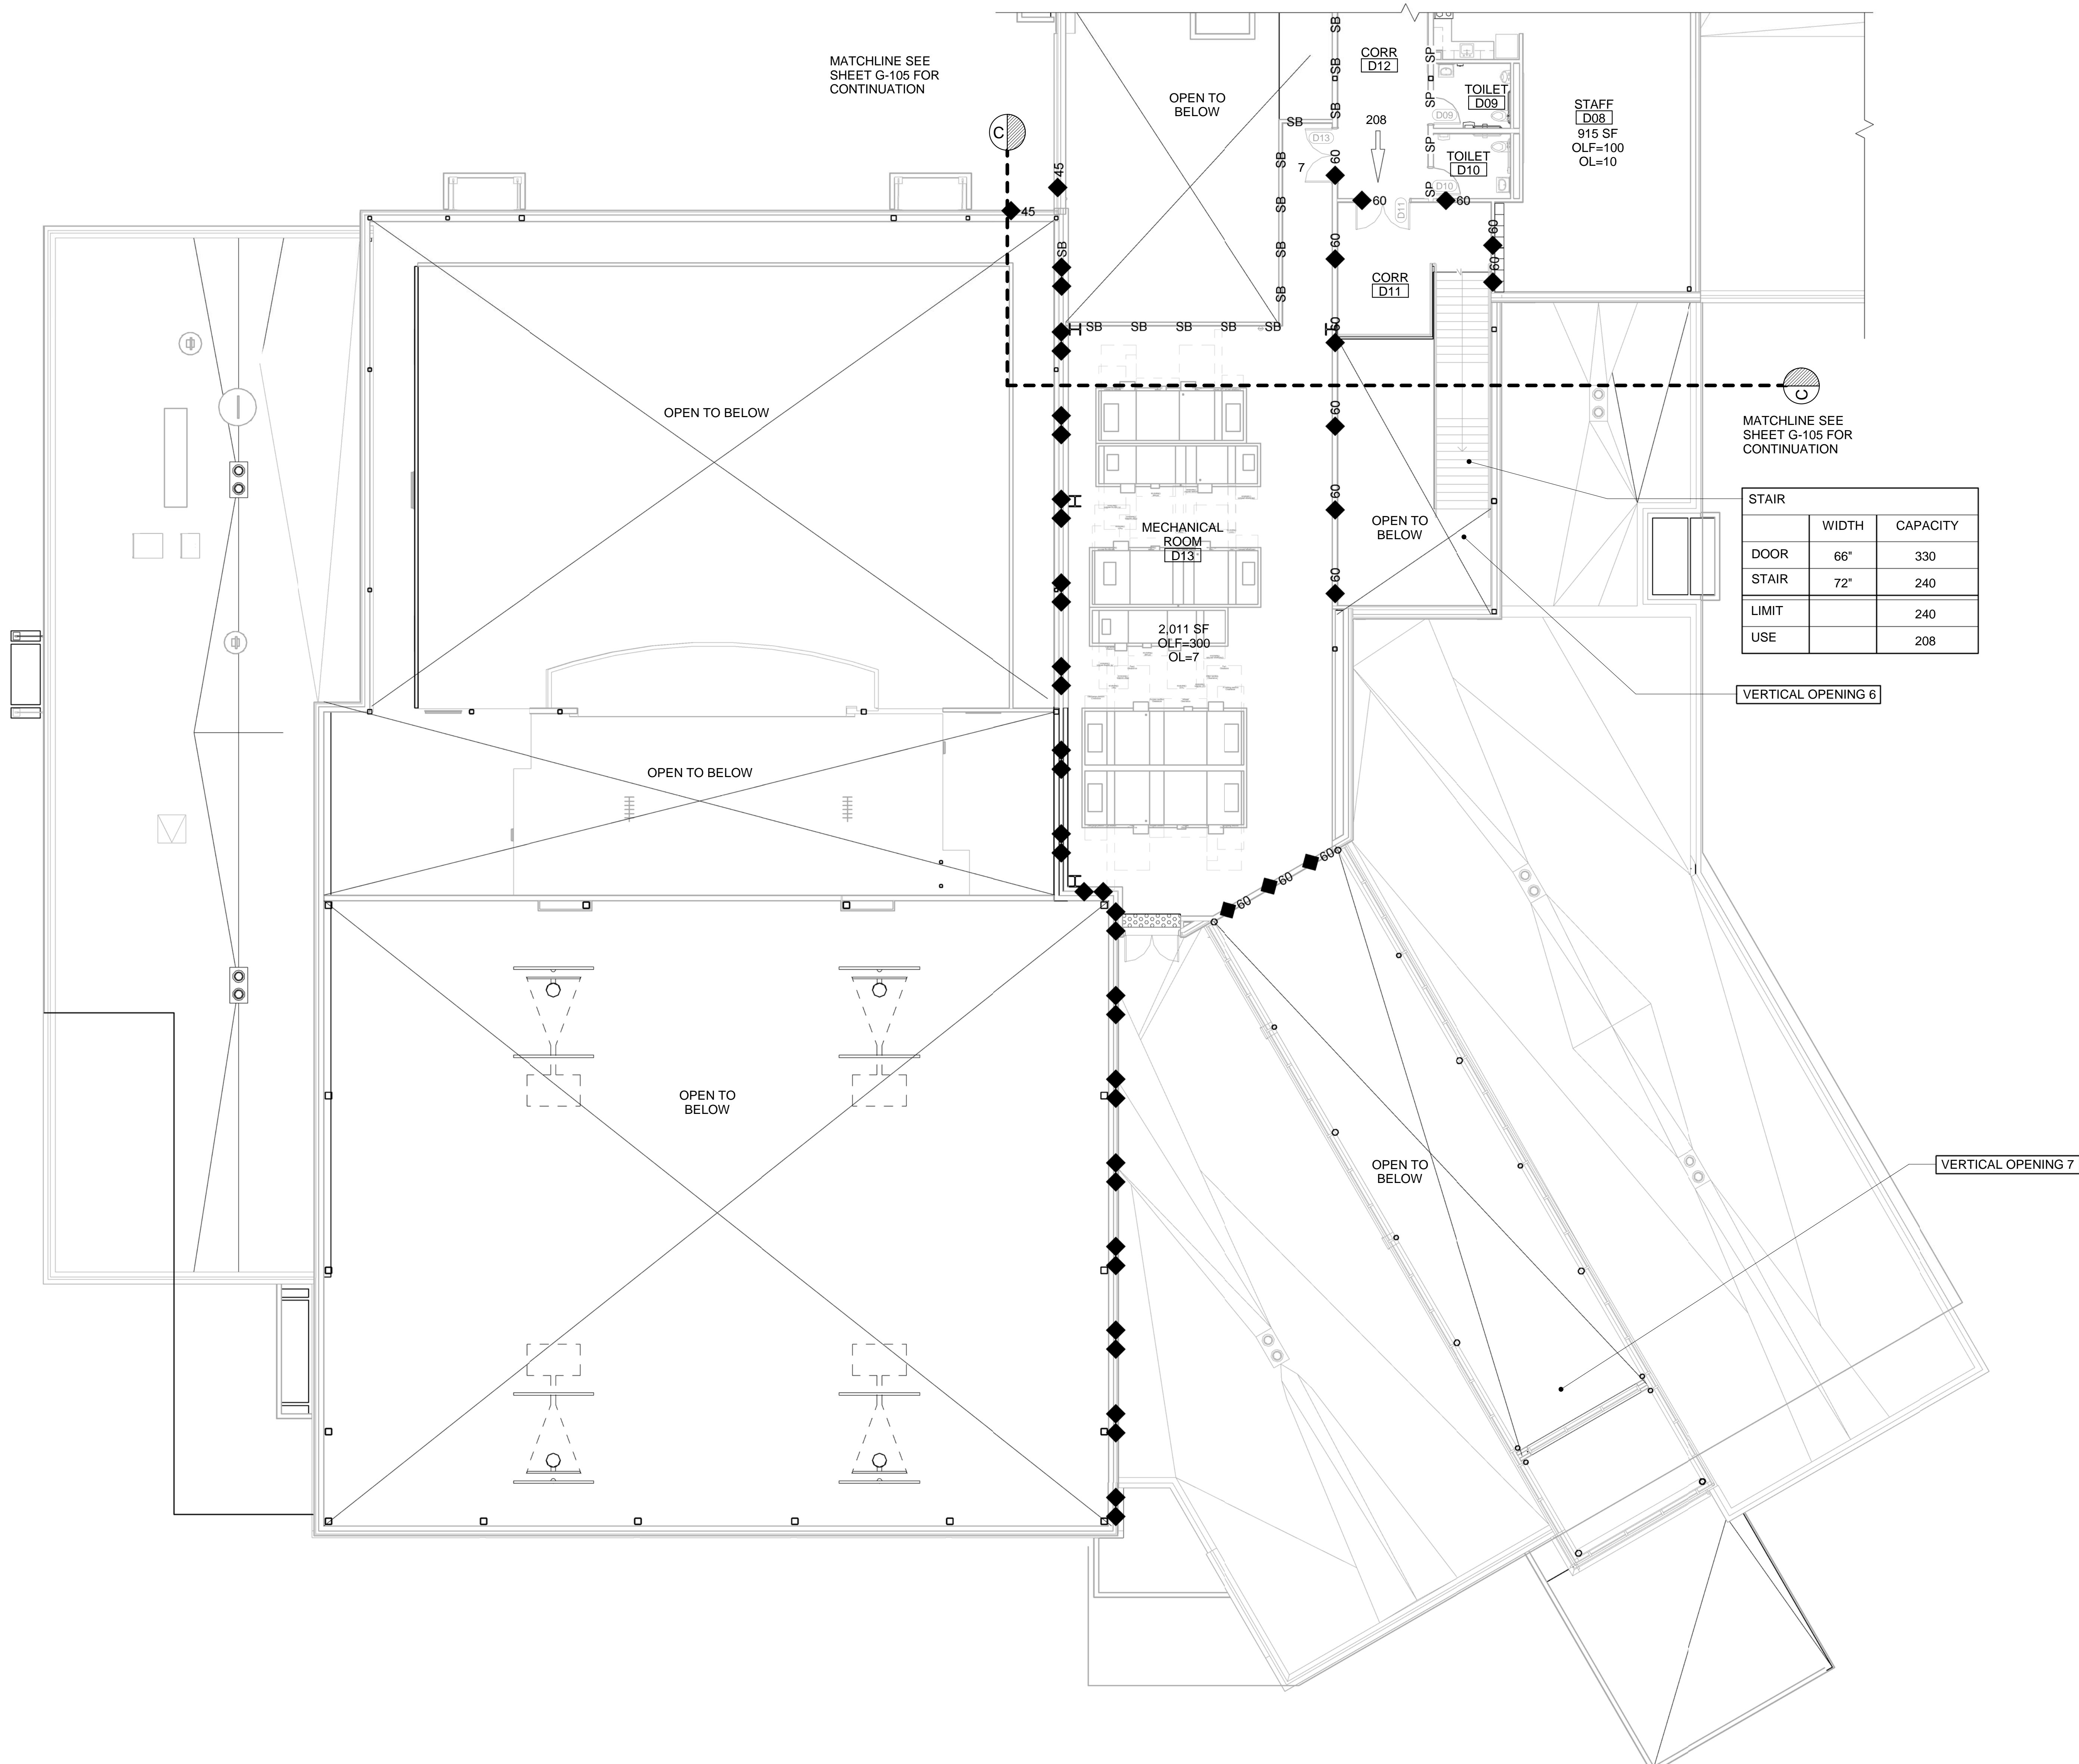


GENERAL SHEET NOTE:

- SEE SHEET G-103 FOR GENERAL NOTES, FIRE RATING LEGEND, AND FIRE RATING/FIRE RATING KEYNOTES.

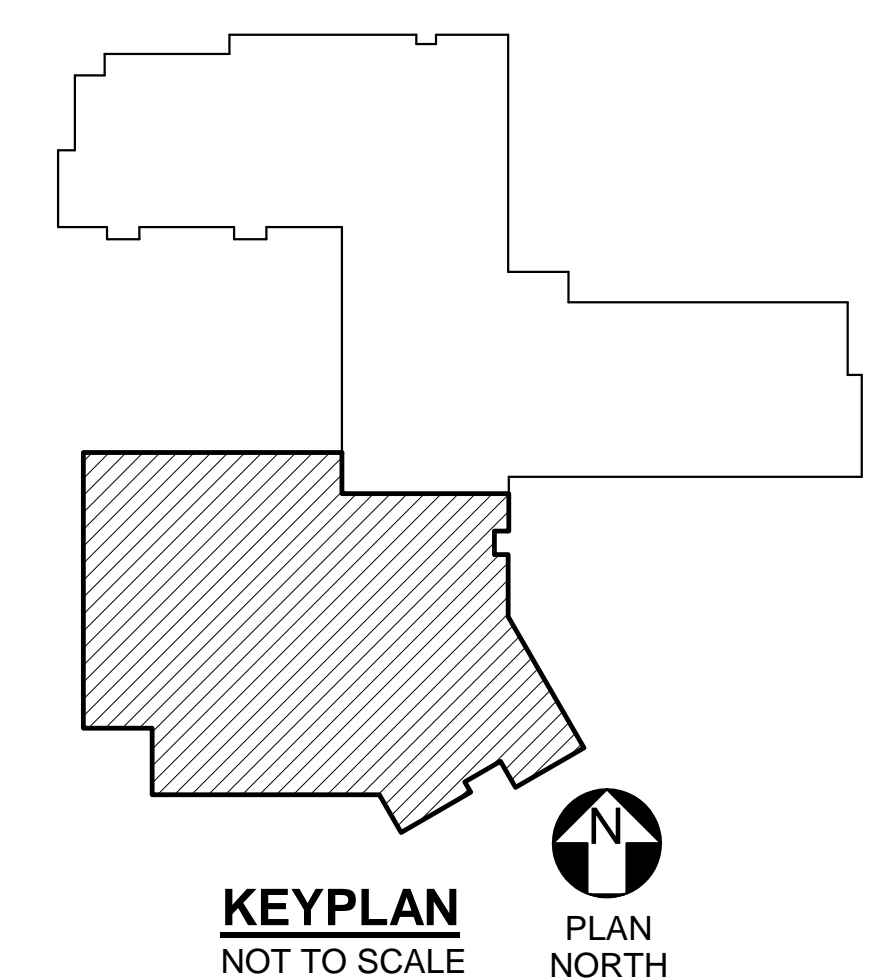

1 EGRESS AND FIRE RATING SECOND FLOOR PART PLAN WING D - SOUTH END
G-106 SCALE: 1/8" = 1'-0"

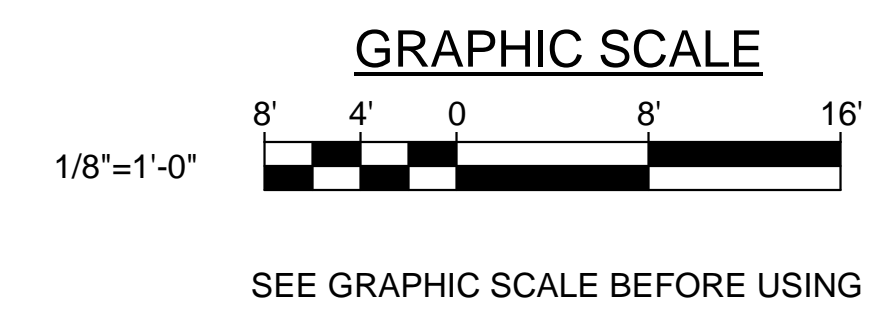

		<p>STATE OF MAINE PUBLIC SCHOOL PROJECT</p> <p>TITLE: PORTLAND PUBLIC SCHOOLS NEW FRED P. HALL ELEMENTARY SCHOOL LOCATION: 23 ORONO ROAD, PORTLAND, ME</p> <p>TITLE THIS DWG: EGRESS AND FIRE RATING SECOND FLOOR PART PLAN WING D - SOUTH END</p>
<p>DRAWN BY: SAS CHECK BY: LEC</p>	<p>DATE: 03/17/17</p>	<p>OAK POINT ASSOCIATES</p> <p>DRAWING NO. G-106 SHEET NO. 9 OF 312</p>