



KEYNOTES: (THIS SHEET ONLY.)

- 1 TURFGRASS-6" PLANTING SOIL, SEED (GENERAL LAWN SEED MIX), FERTILIZER AND MULCH ALL DISTURBED AREAS UNLESS INDICATED OTHERWISE.
- 2 MEADOW-6" PLANTING SOIL, SEED (RESTORATION AREA SEED MIX), FERTILIZER AND MULCH.

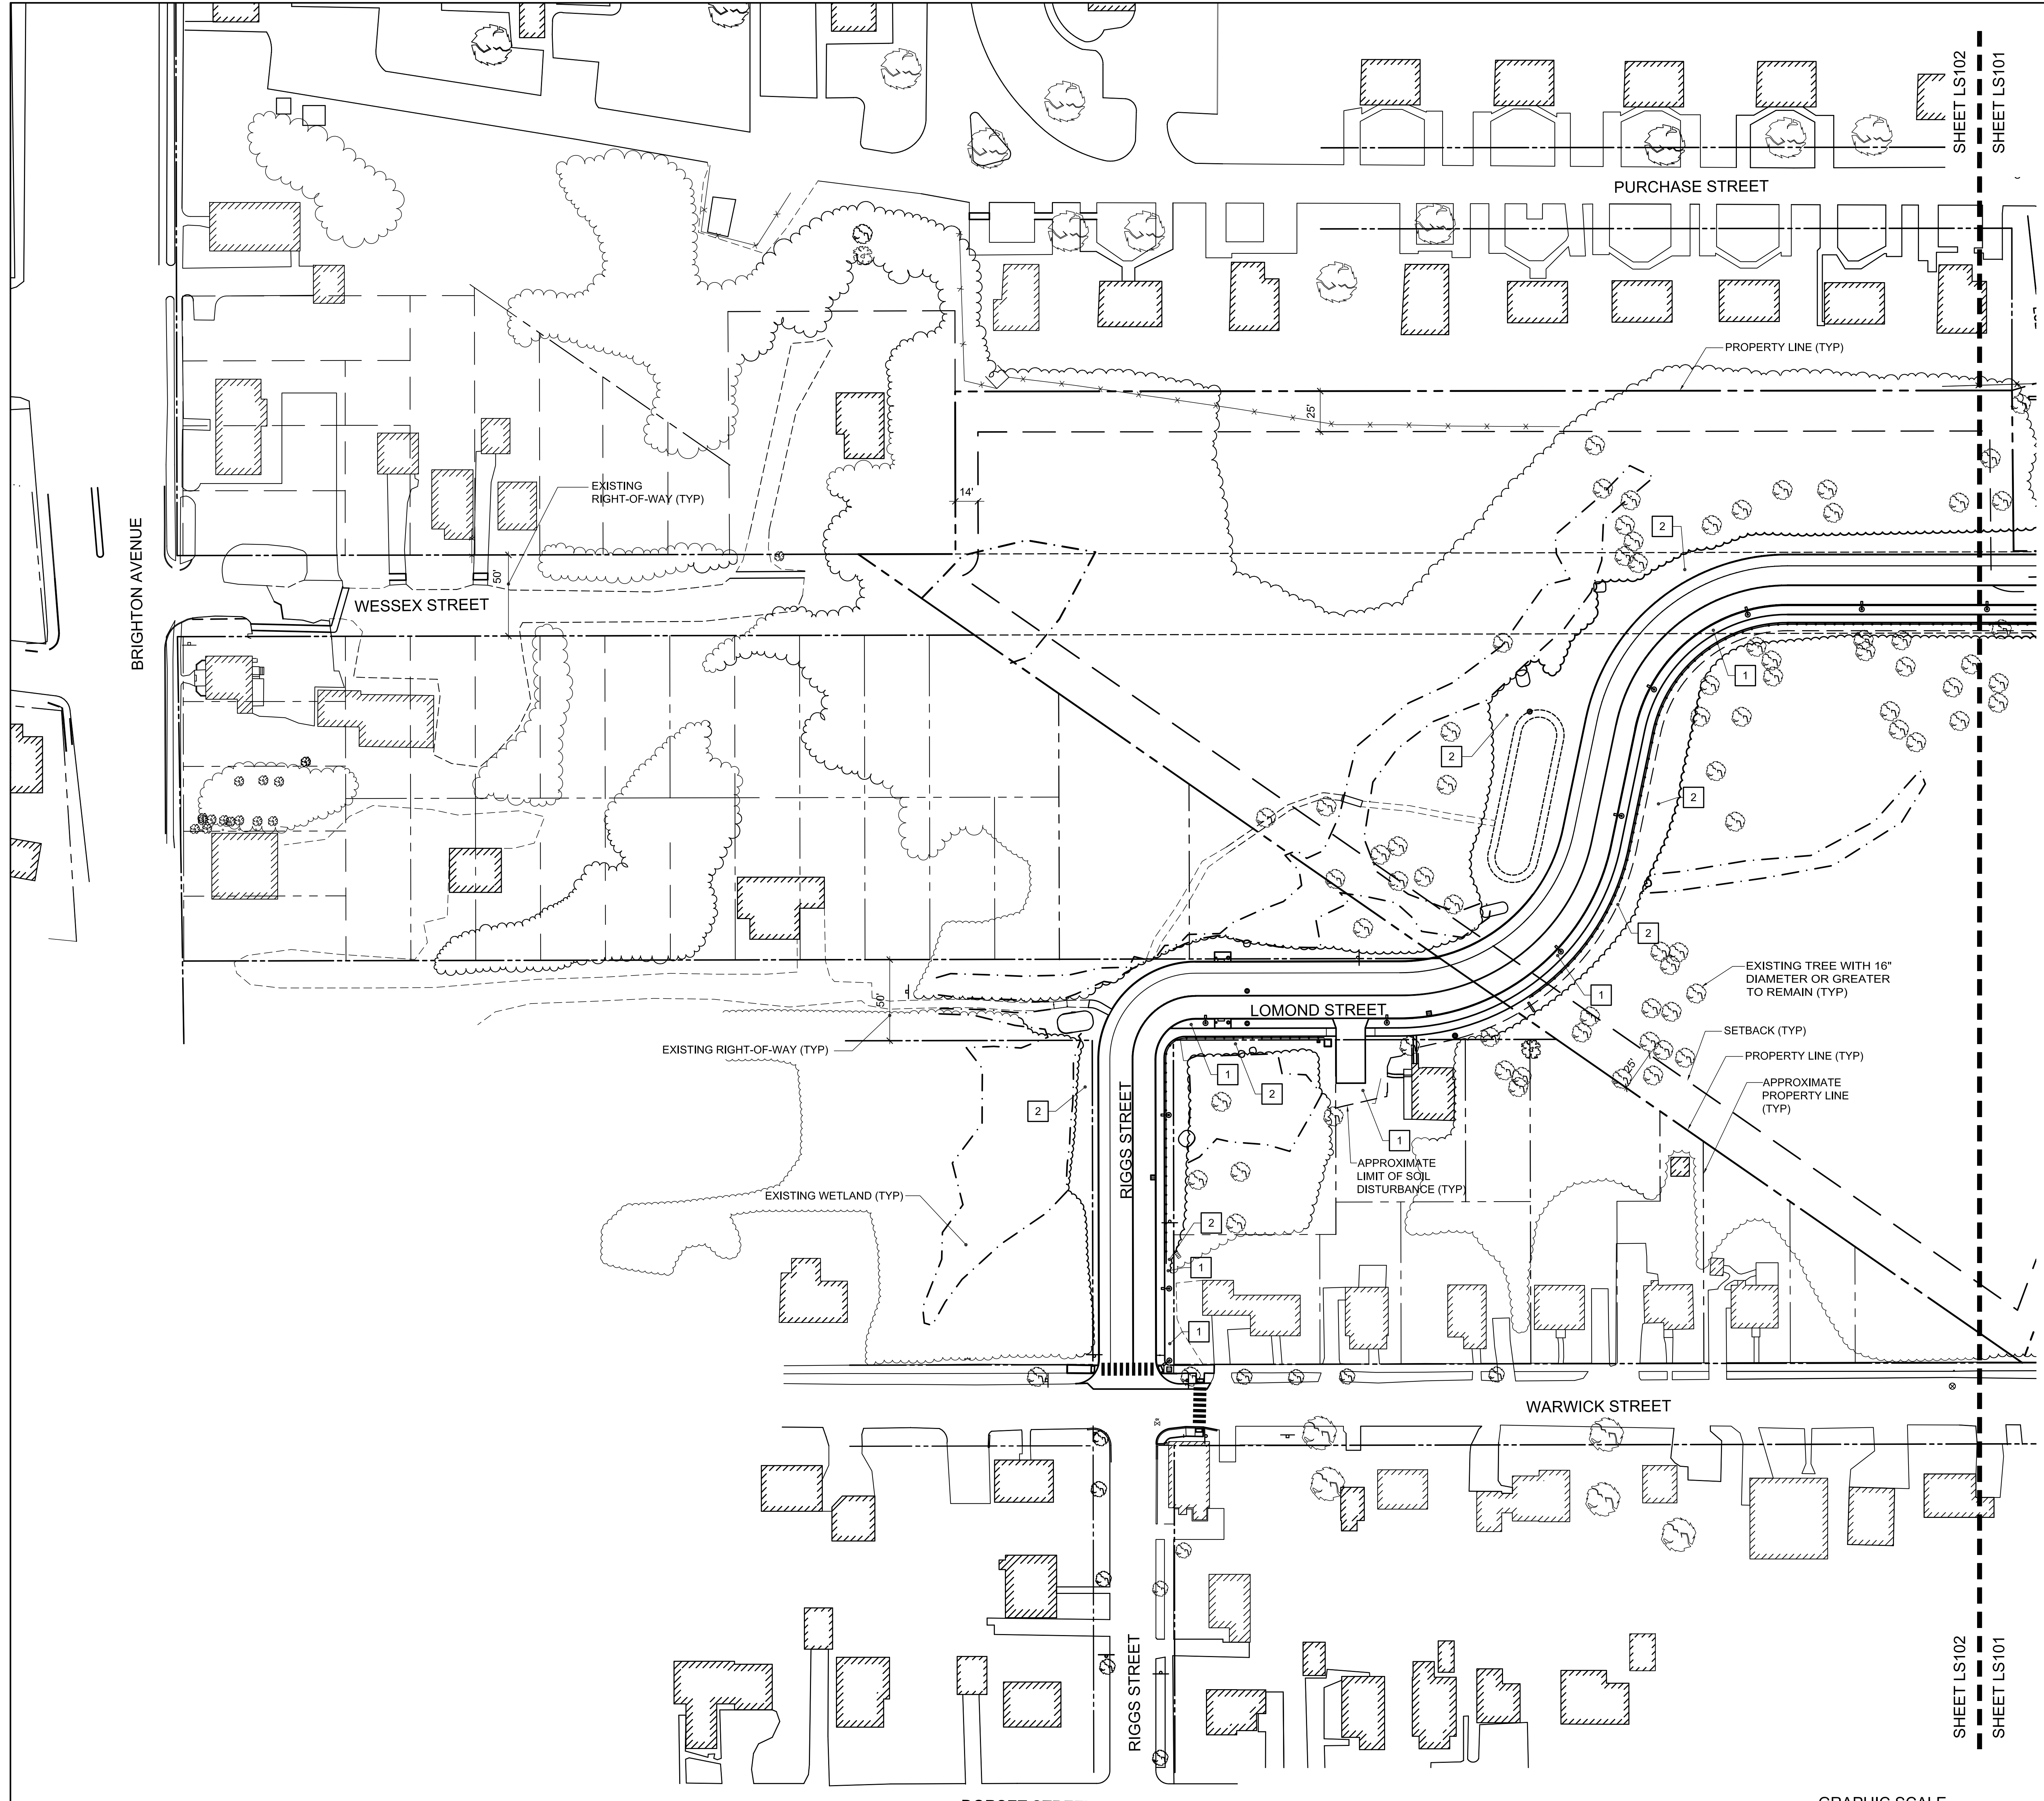

NOTE:
SEE SHEET CD104 FOR TREE REMOVALS.

1 SOUTH LANDSCAPE PLAN
LS102 SCALE: 1"=40'

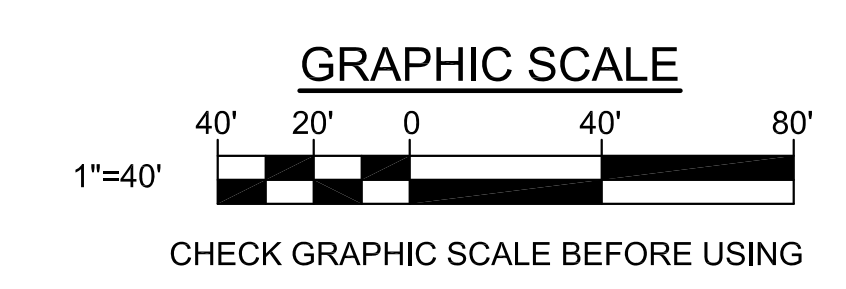

		STATE OF MAINE PUBLIC SCHOOL PROJECT TITLE: NEW FRED P. HALL ELEMENTARY SCHOOL LOCATION: 23 ORONOD ROAD, PORTLAND, ME TITLE THIS DATE: SOUTH LANDSCAPE PLAN		
		DRAWN BY: ATD CHECKED BY: KSP	OAK POINT ASSOCIATE	DRAWING NO. LS102 SHEET NO. 57 of 312
NO.	DATE	DESCRIPTION	BY	NO.
REVISIONS		DATE: 03/17/17		