
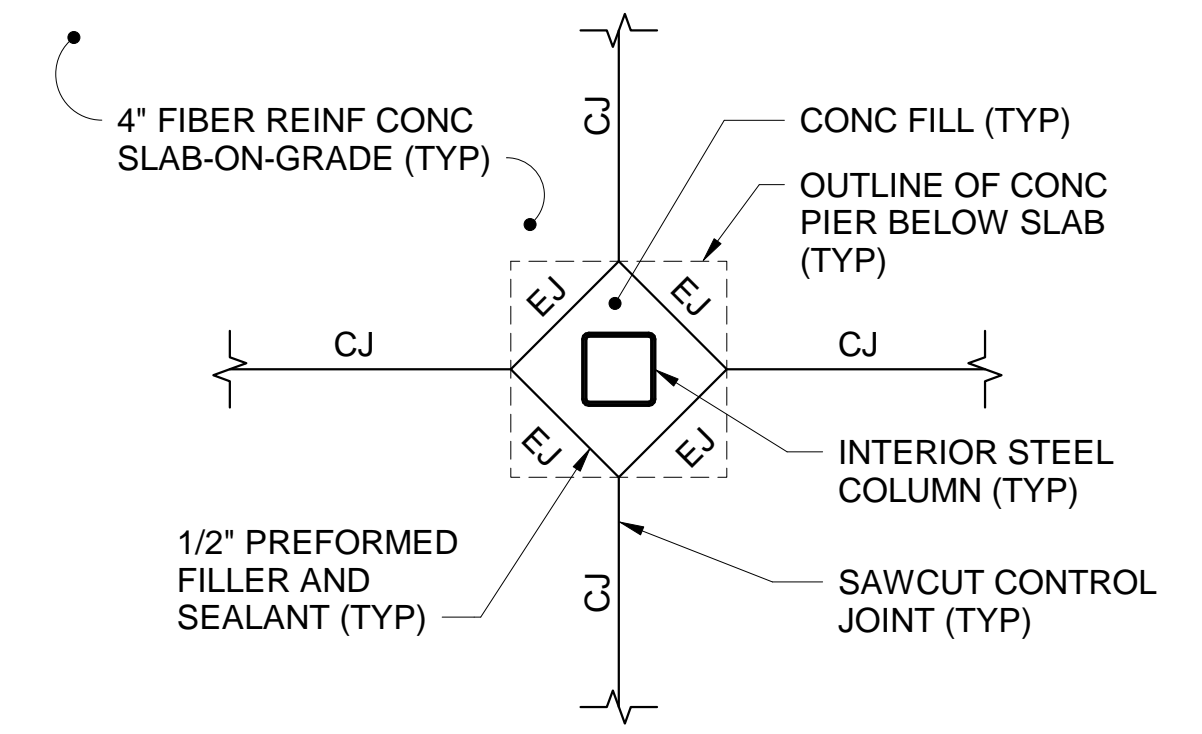


**DRAWING NOTES:**


1. PROVIDE SLAB-ON-GRADE CONSTRUCTION JOINTS AT EACH EDGE OF THE CONCRETE PLACEMENTS IN ACCORDANCE WITH DETAIL 3/SB104.

**KEYNOTES:** (THIS SHEET ONLY)

- 1 SAWCUT CONTROL JOINT. SEE DETAIL 1/SB502.
- 2 RECESS CONCRETE SLAB-ON-GRADE FOR FLOORING INSTALLATION. COORDINATE DEPTH OF RECESS WITH ARCHITECTURAL PLANS AND FLOORING MANUFACTURER.

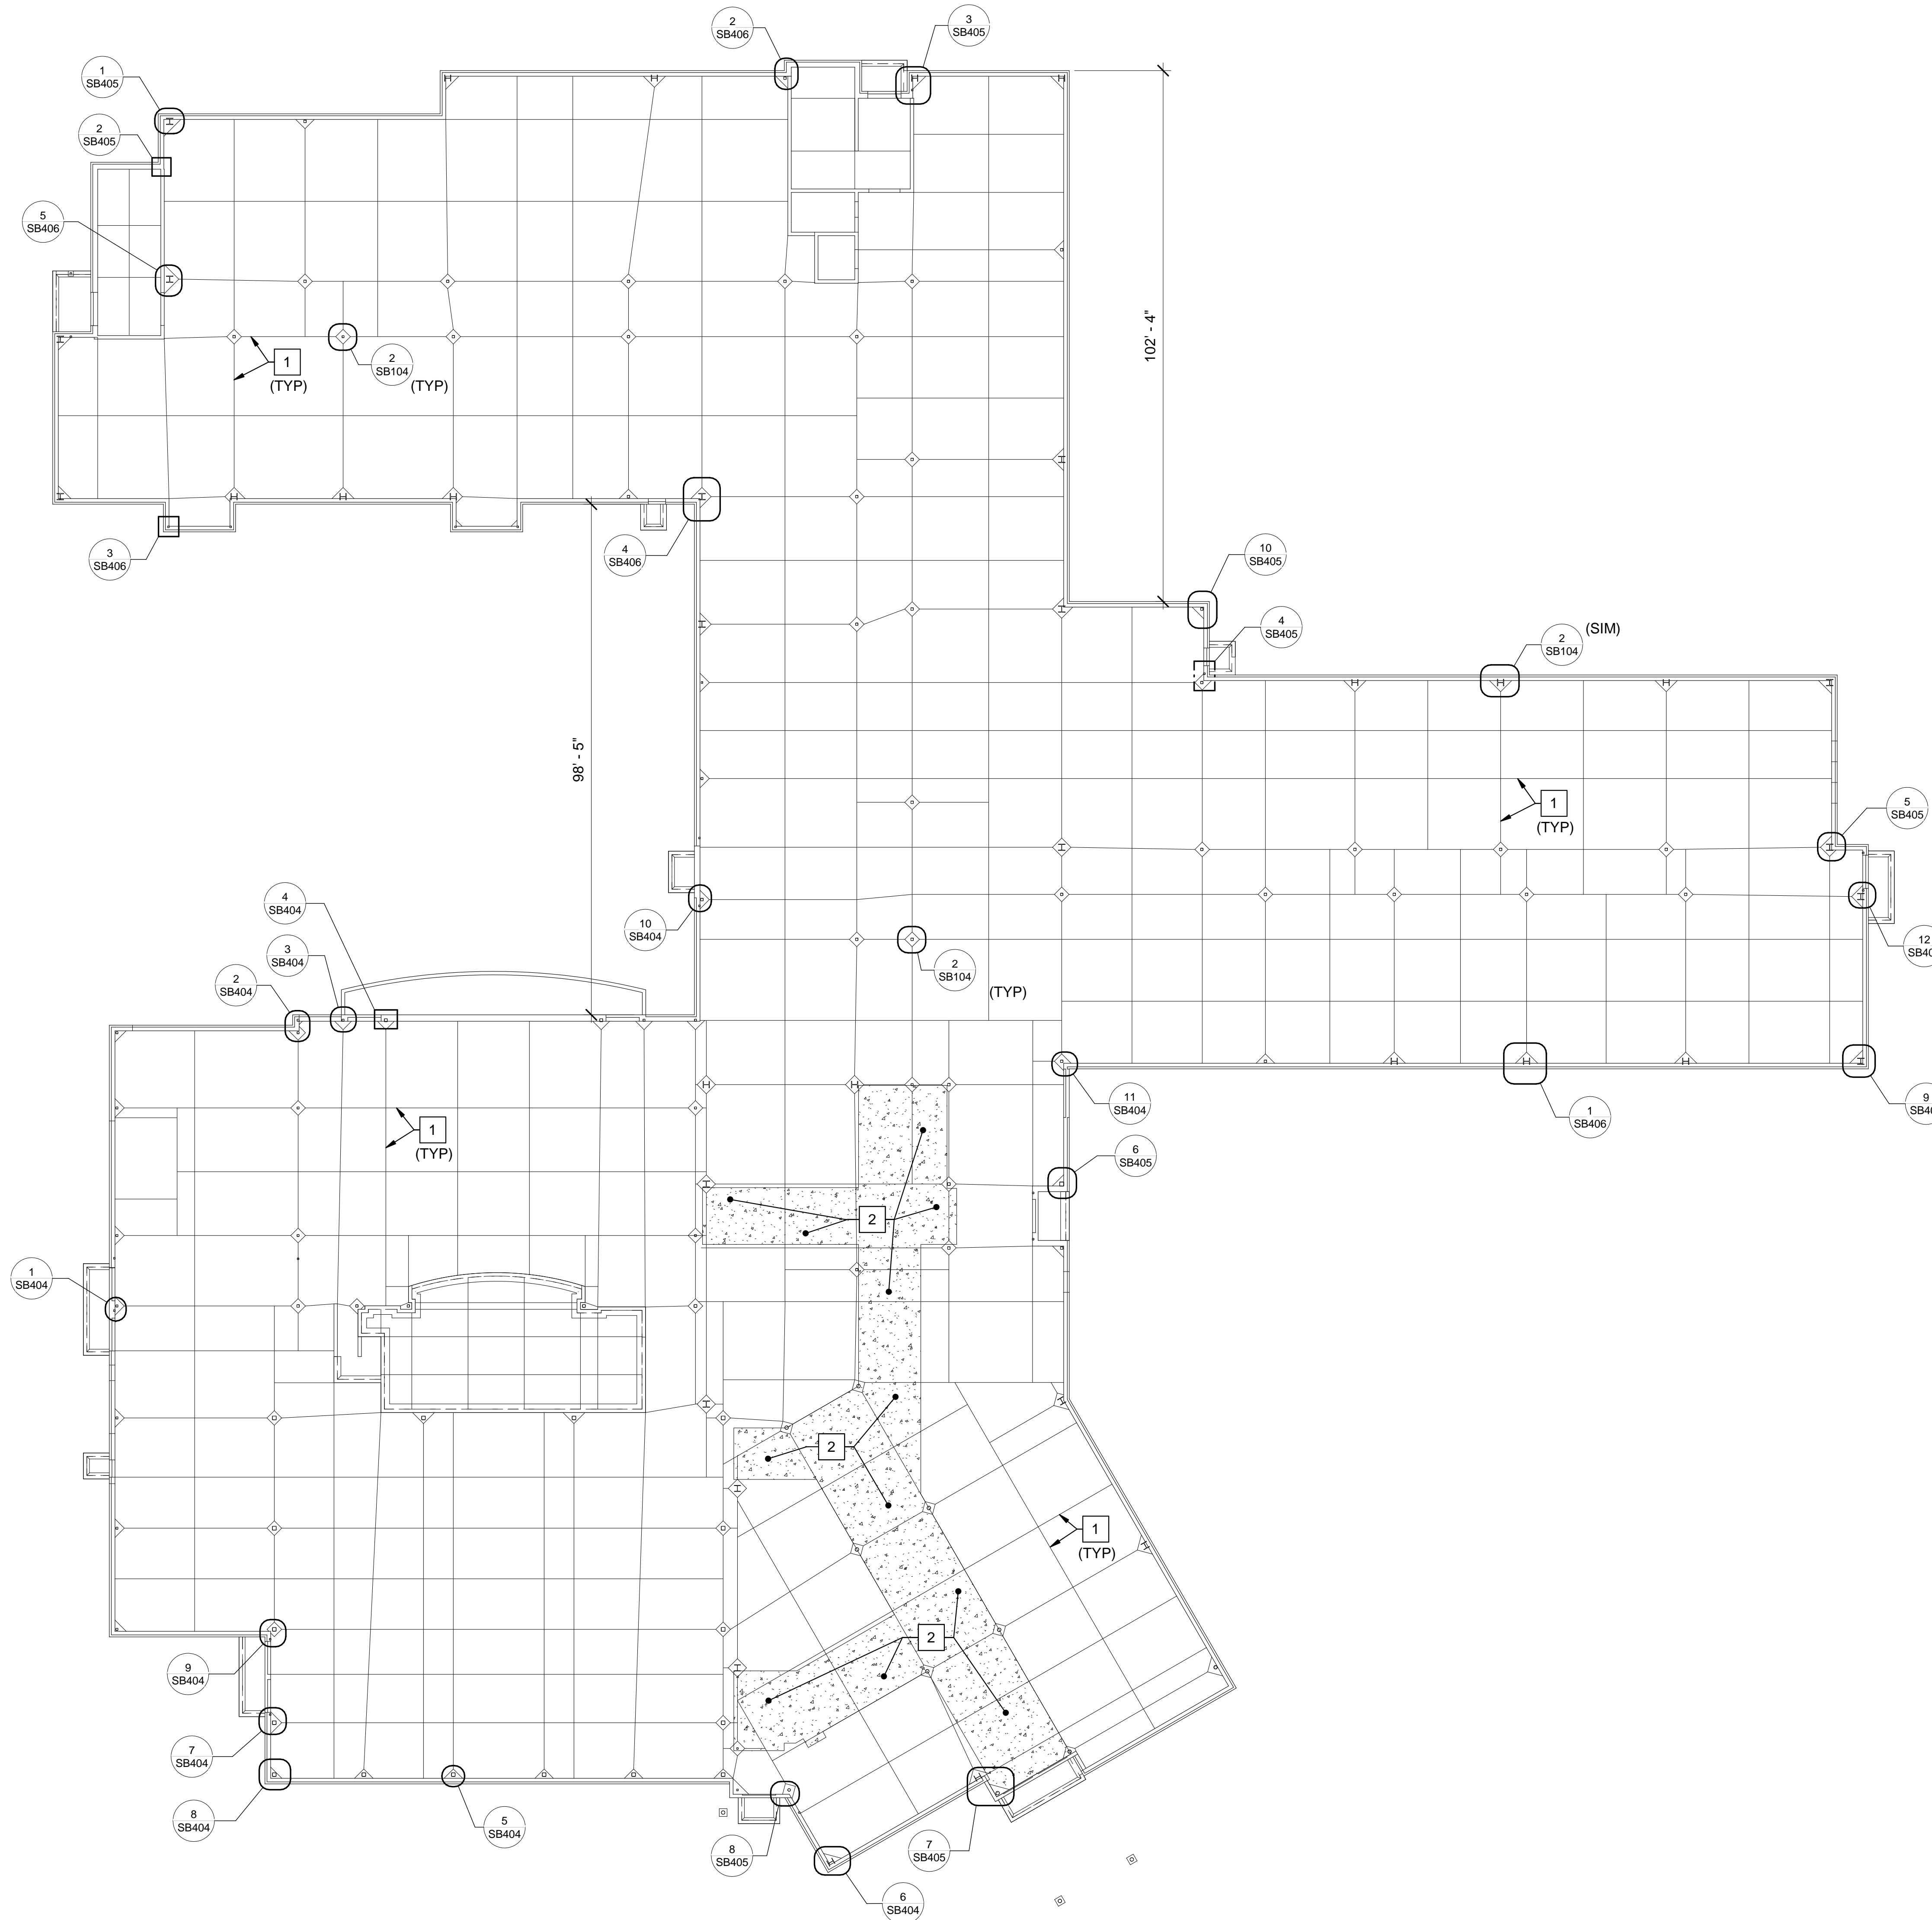


**2 TYP CJ LAYOUT AT INT COLUMNS**  
SB104 SCALE: 3/4" = 1'-0"

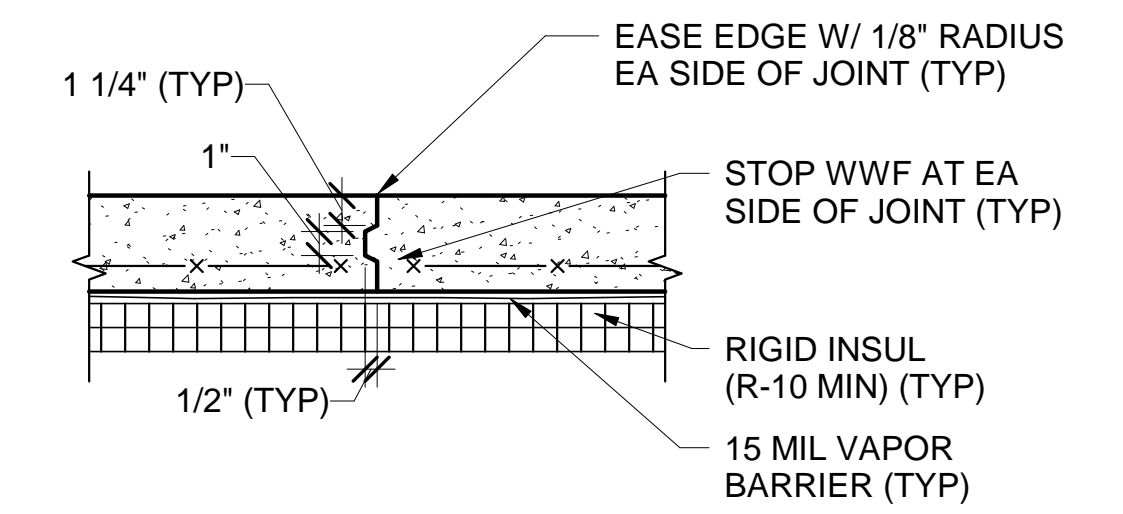

**3 TYP SLAB CONSTRUCTION JOINT DETAIL**  
SB101, SB102, SB103, SB104 SCALE: 1 1/2" = 1'-0"

**1 FOUNDATION CONTROL JOINT PLAN**  
SB104 SCALE: 1/16" = 1'-0"

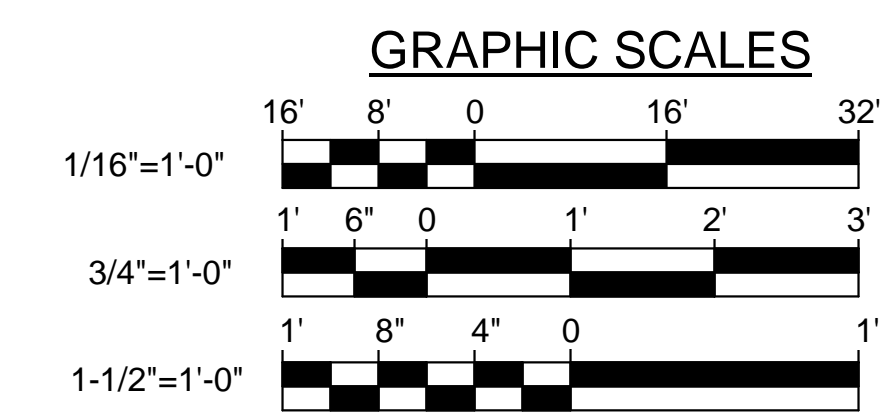

CHECK GRAPHIC SCALES BEFORE USING

		<p><b>STATE OF MAINE</b> <b>PUBLIC SCHOOL PROJECT</b></p> <p>TITLE: PORTLAND PUBLIC SCHOOLS NEW FRED P. HALL ELEMENTARY SCHOOL LOCATION: 23 ORONO ROAD, PORTLAND, ME</p> <p>TITLE THIS DWG: FOUNDATION CONTROL JOINT PLAN AND DETAILS</p>
<p>DRAWN BY: JEG CHECK BY: MJC</p>	<p>DATE: 03/17/17</p>	<p>DRAWING NO. SB104 SHEET NO. 87 OF 312</p>