

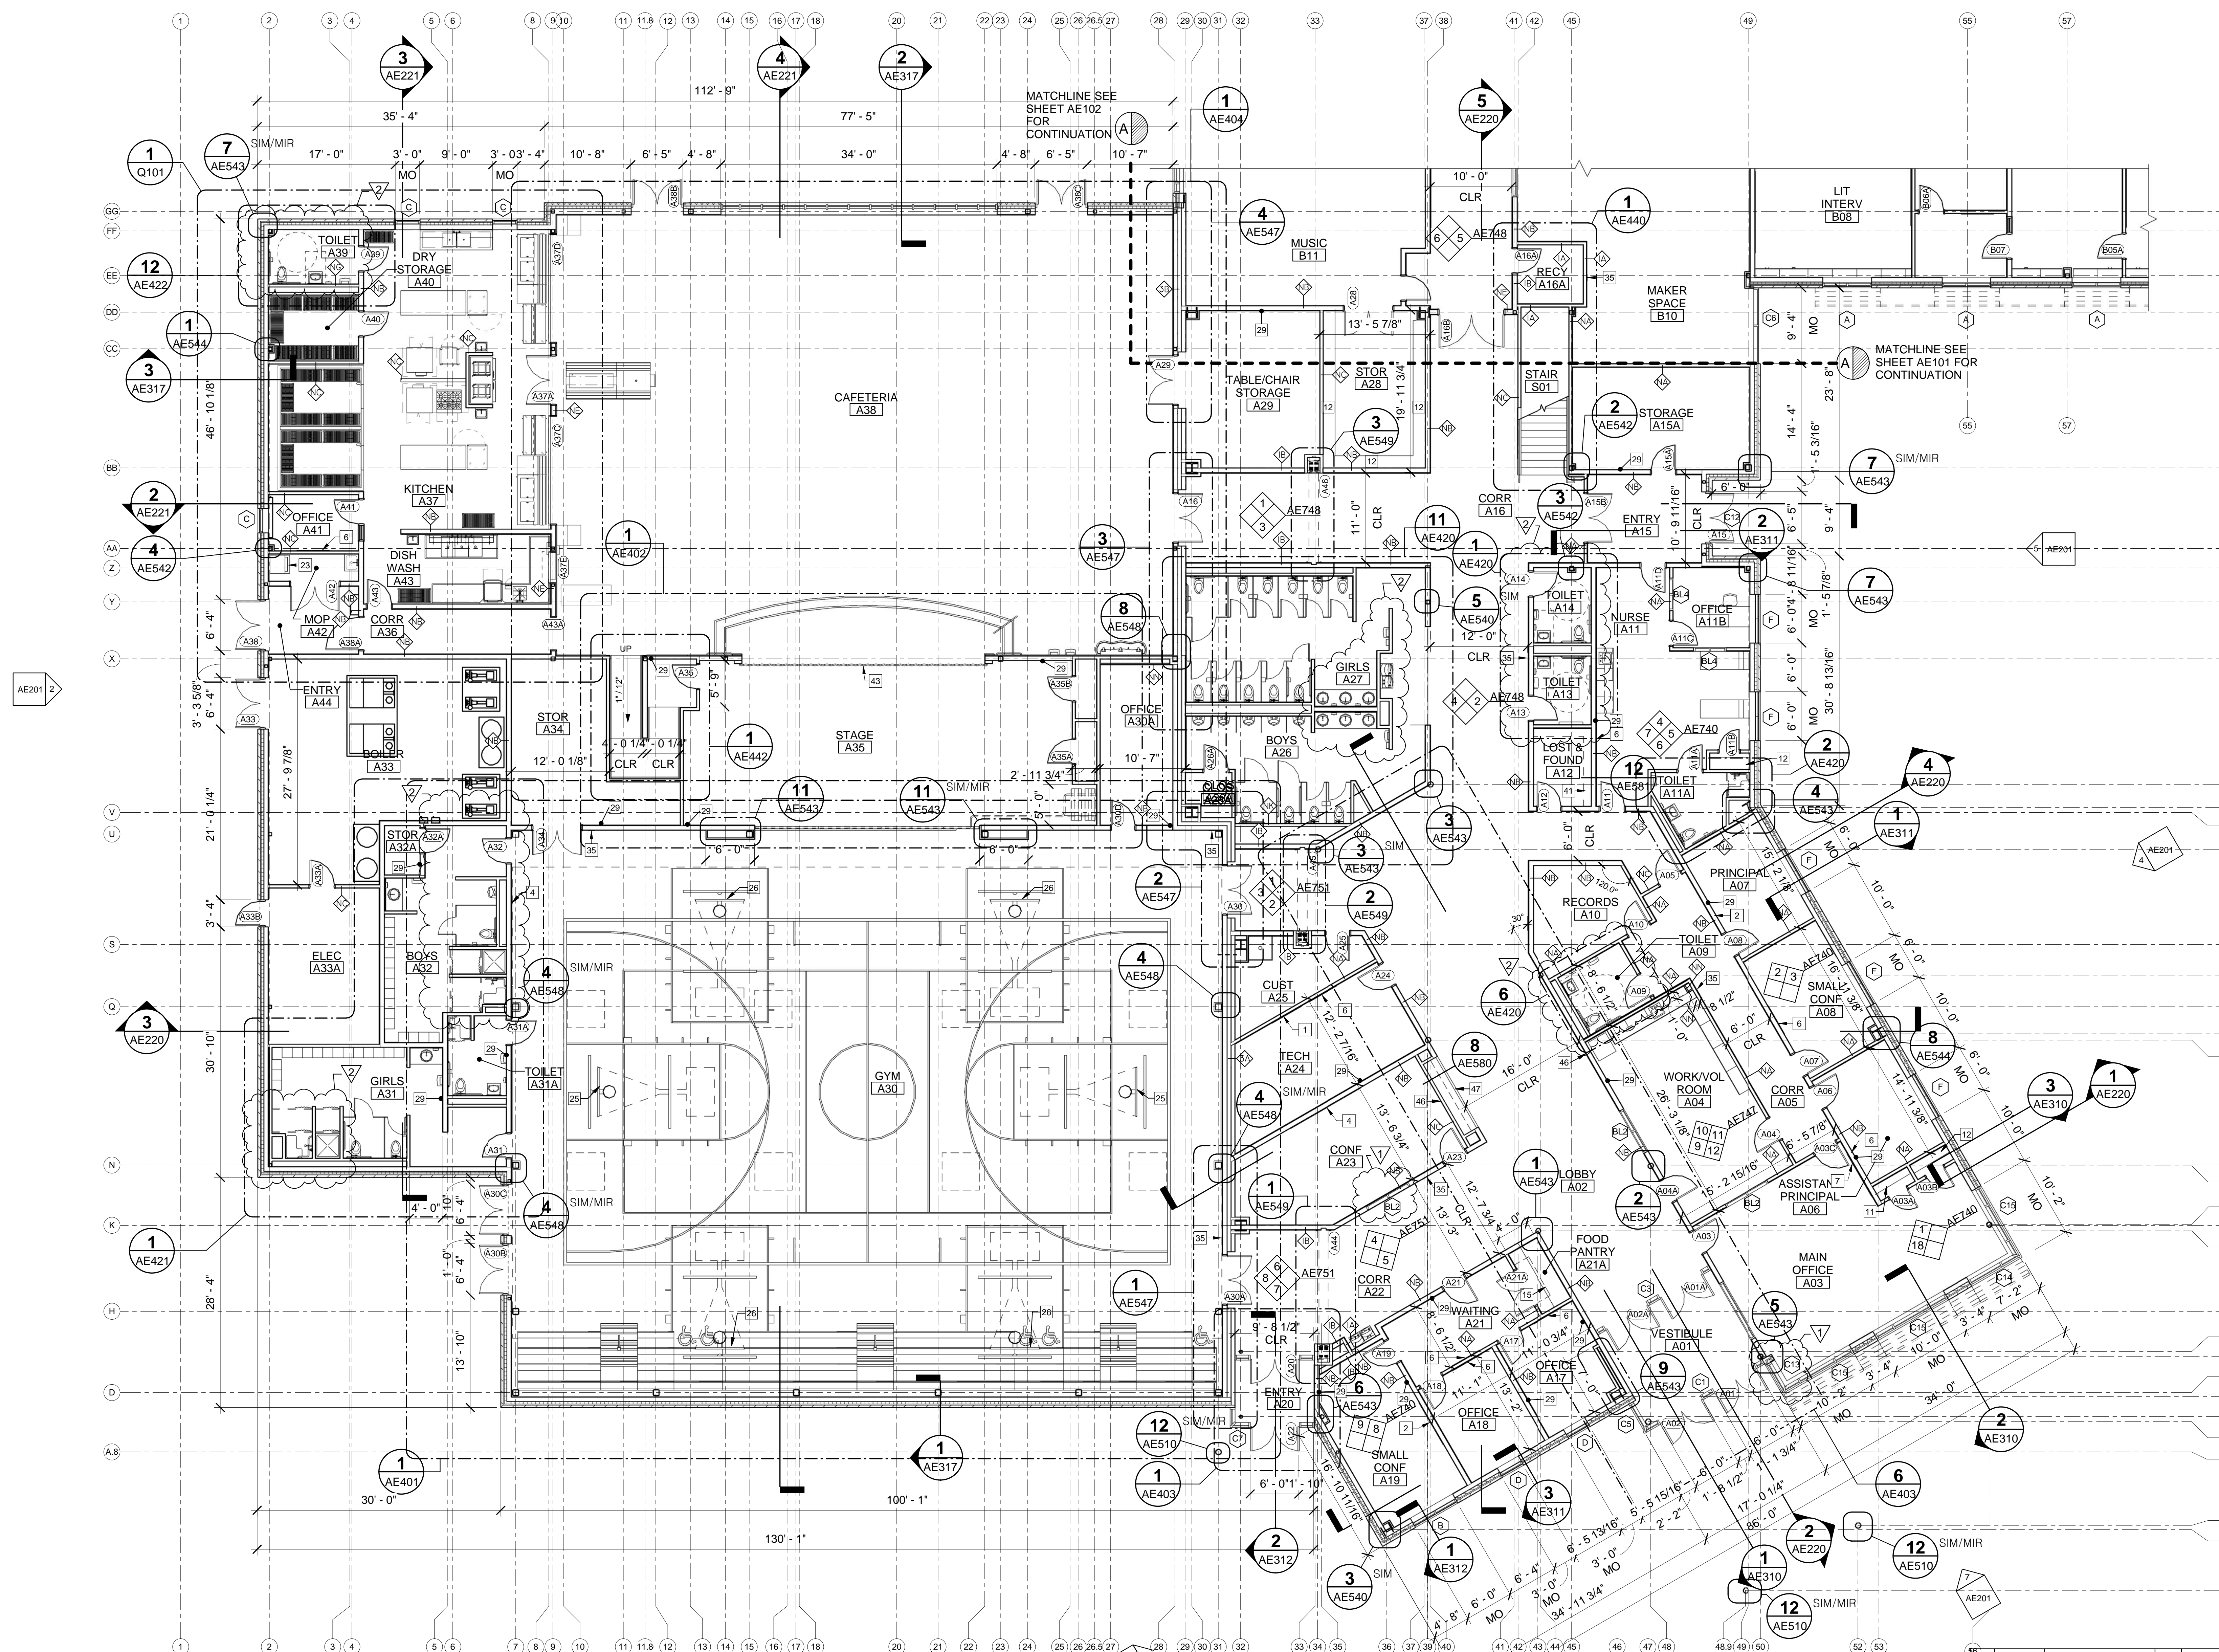


GENERAL NOTES:

1. SEE SHEET AE004 FOR KEYNOTES.
2. SEE SHEET AE003 FOR WALL TYPES.

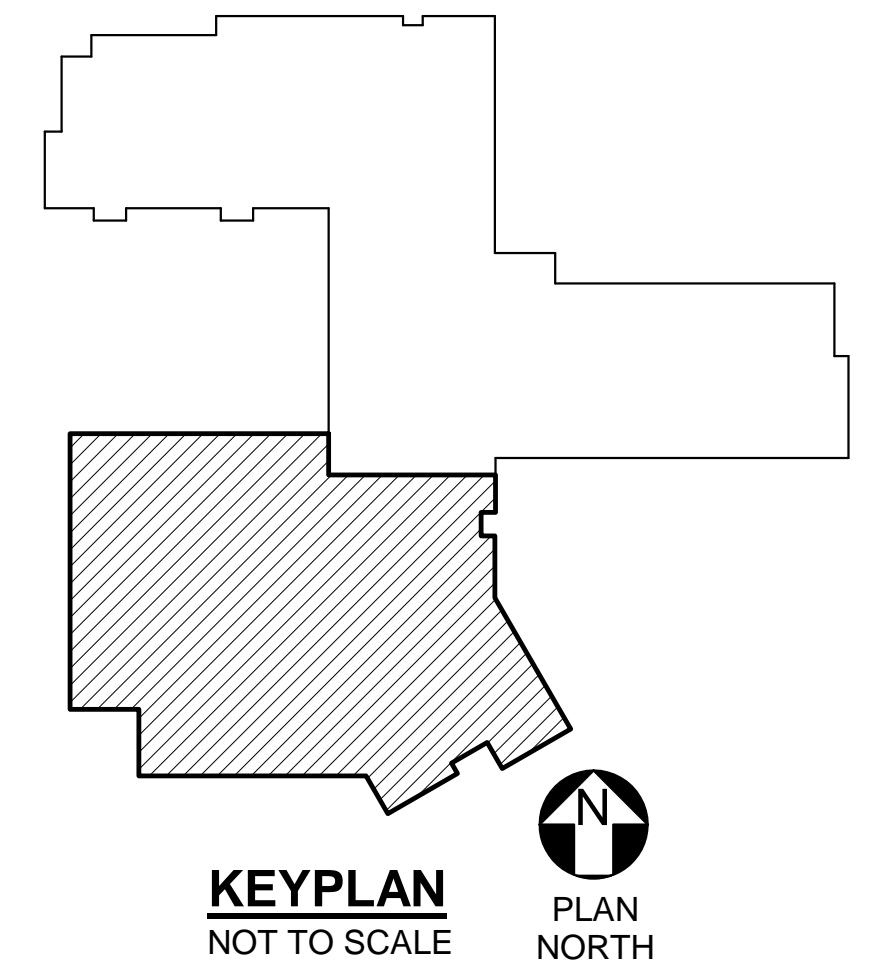

1 FIRST FLOOR PART PLAN WING A
 AE101 SCALE: 1/8" = 1'-0"

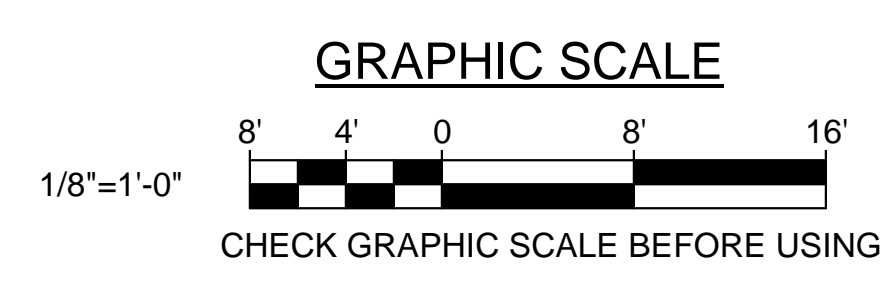

		STATE OF MAINE PUBLIC SCHOOL PROJECT PORTLAND PUBLIC SCHOOLS NEW FRED P. HALL ELEMENTARY SCHOOL LOCATION: 23 ORONO ROAD, PORTLAND, ME TITLE THIS DWG: FIRST FLOOR PART PLAN WING A	
DRAWN BY: JGB CHECK BY: TGB DATE: 06/12/17	TGB TGB DATE: 06/12/17	NO. 2 DATE 06/12/17 DESCRIPTION: AHJ COMMENTS	NO. 1 DATE 04/07/17 DESCRIPTION: ADDENDUM NO. 2
OAK POINT ASSOCIATES 231 Main Street, Biddeford, Maine 04005 207.283.9192		DRAWING NO. AE101 SHEET NO. 129 OF 312	REVISIONS