



GENERAL NOTES:


1. SEE SHEET AE004 FOR KEYNOTES.
2. SEE SHEET AE003 FOR WALL TYPES.

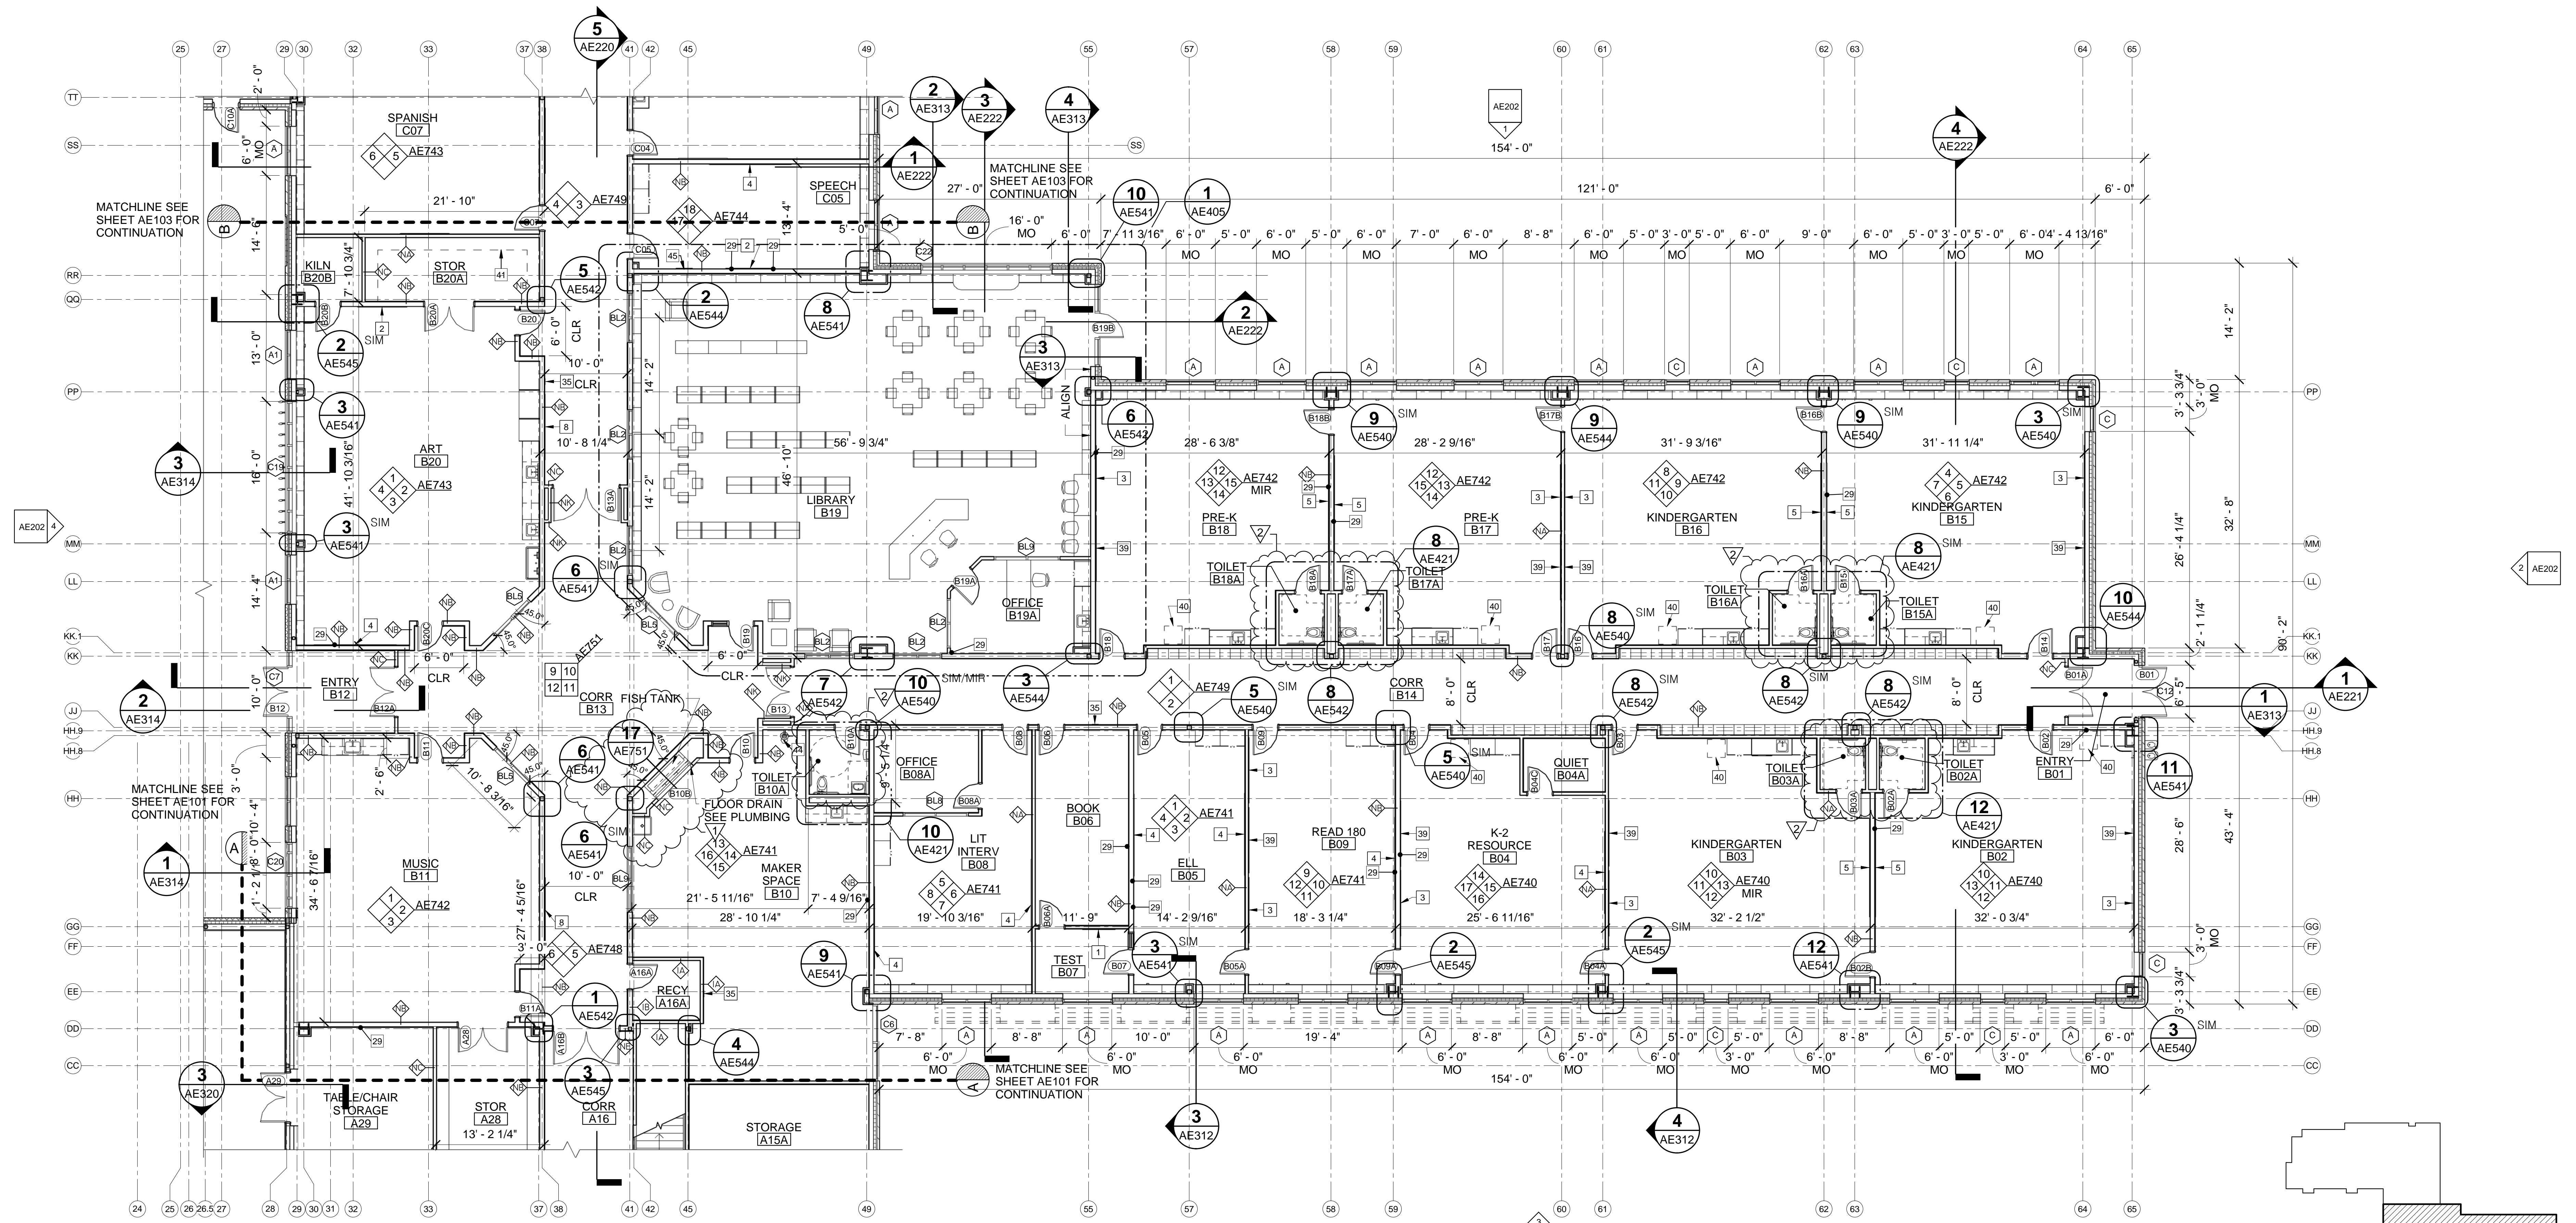

1 FIRST FLOOR PART PLAN WING B
 AE102 SCALE: 1/8" = 1'-0"

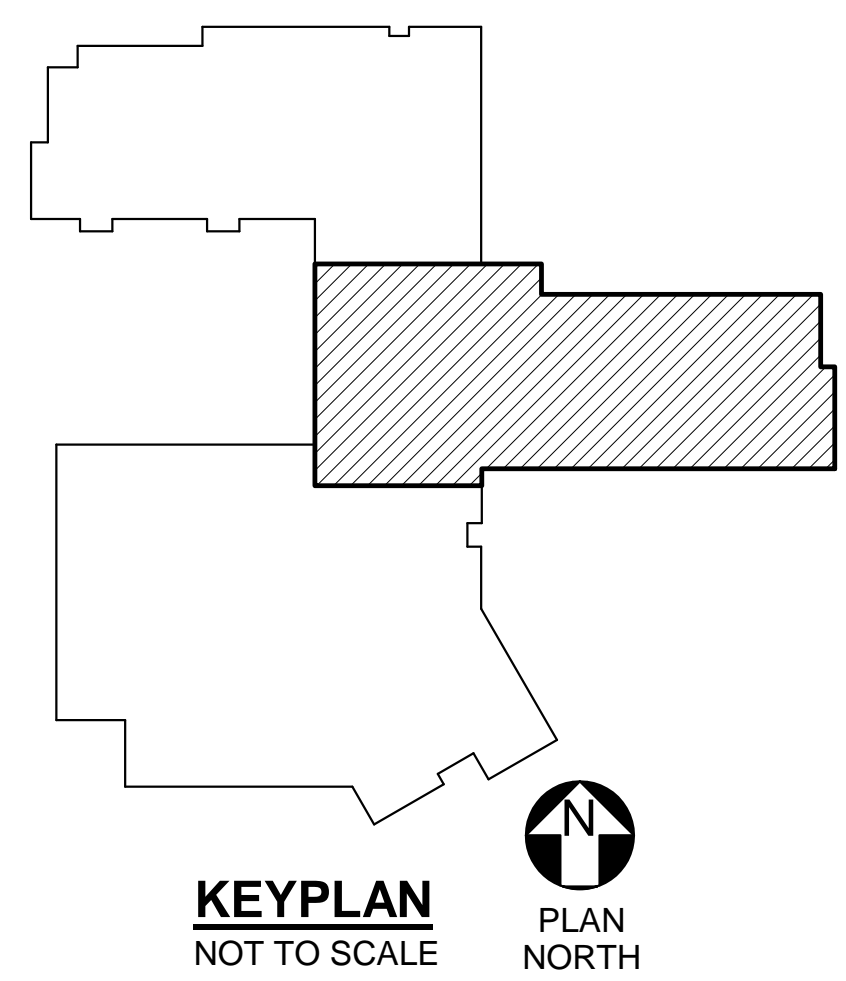

GRAPHIC SCALE

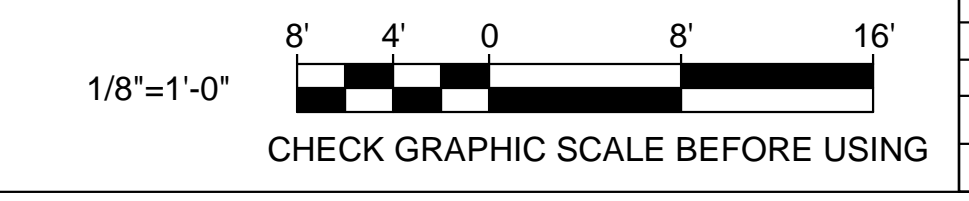

NO.		DATE	DESCRIPTION	BY	NO.	DATE	DESCRIPTION	BY
2	06/12/17	AHJ COMMENTS	TGB	DEM				
1	04/07/17	ADDENDUM NO. 1	CET	TGB				

DRAWN BY:	DEM
CHECK BY:	TGB
DATE:	06/12/17

		STATE OF MAINE PUBLIC SCHOOL PROJECT PORTLAND PUBLIC SCHOOLS NEW FRED P. HALL ELEMENTARY SCHOOL LOCATION: 23 ORONO ROAD, PORTLAND, ME TITLE THIS DWG: FIRST FLOOR PART PLAN WING B
OAK POINT ARCHITECTS 231 Main Street, Biddeford, Maine 04005 207.283.9197		DRAWING NO. AE102 SHEET NO. 130 OF 312