



GENERAL NOTES:

1. SEE SHEET AE004 FOR KEYNOTES.
2. SEE SHEET AE003 FOR WALL TYPES.

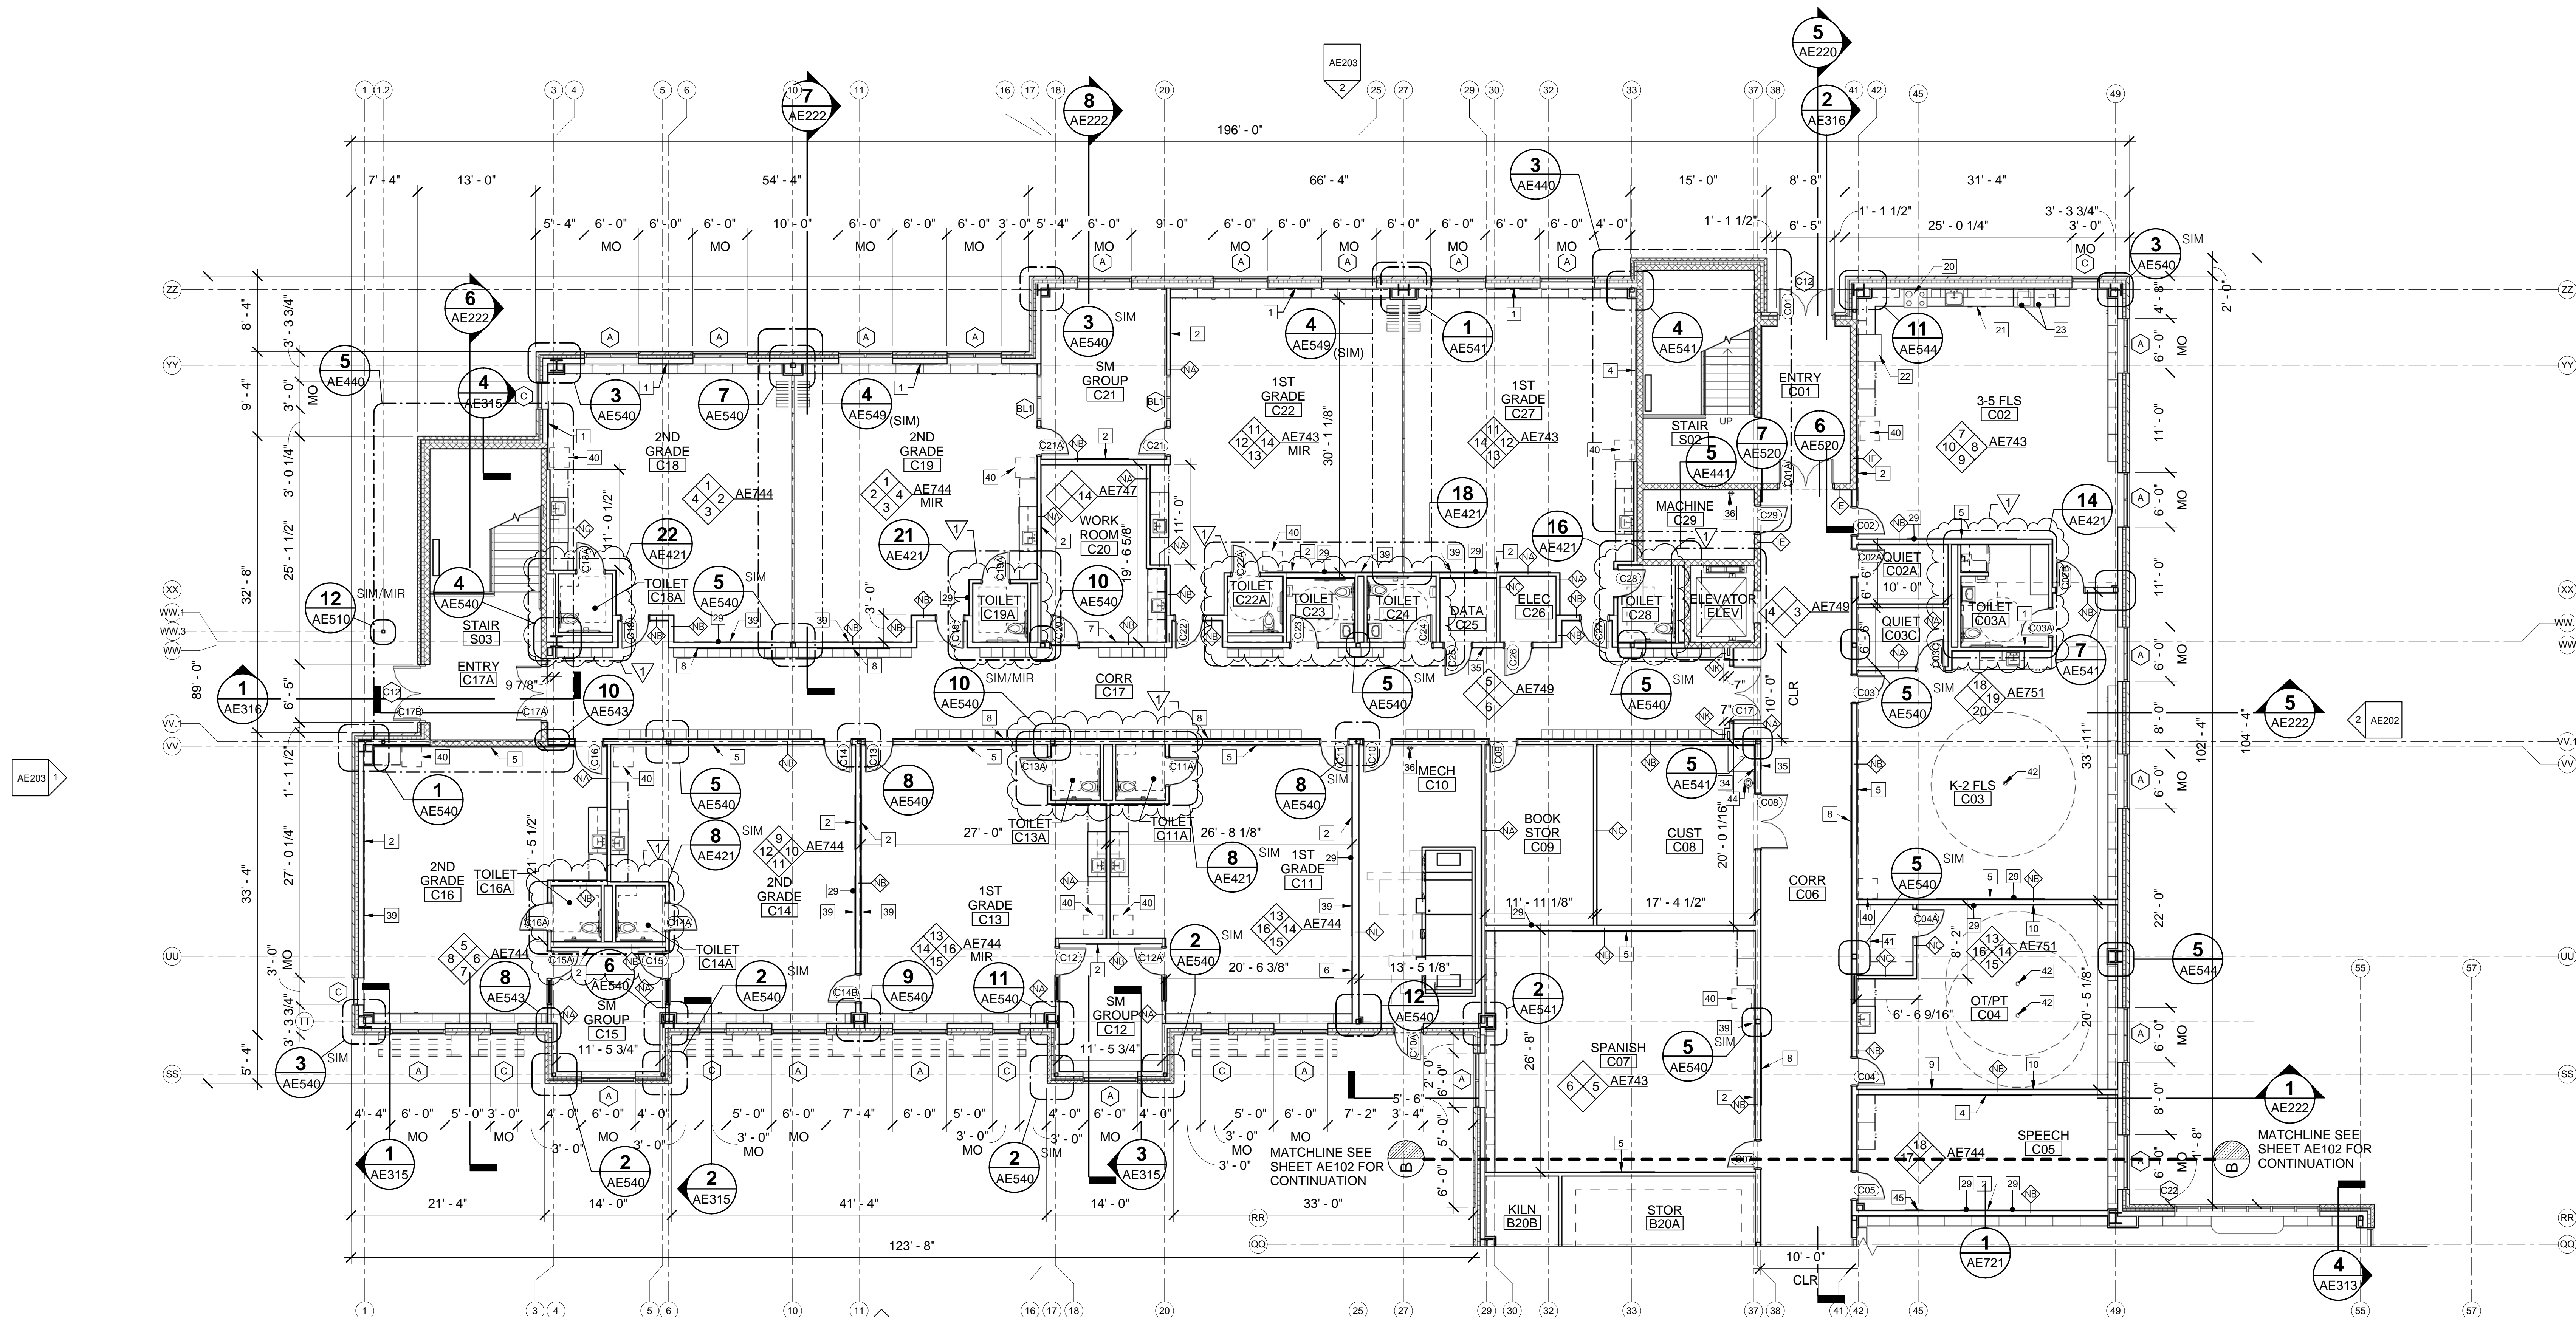


1 FIRST FLOOR PART PLAN WING C
 AE103 / SCALE: 1/8" = 1'-0"

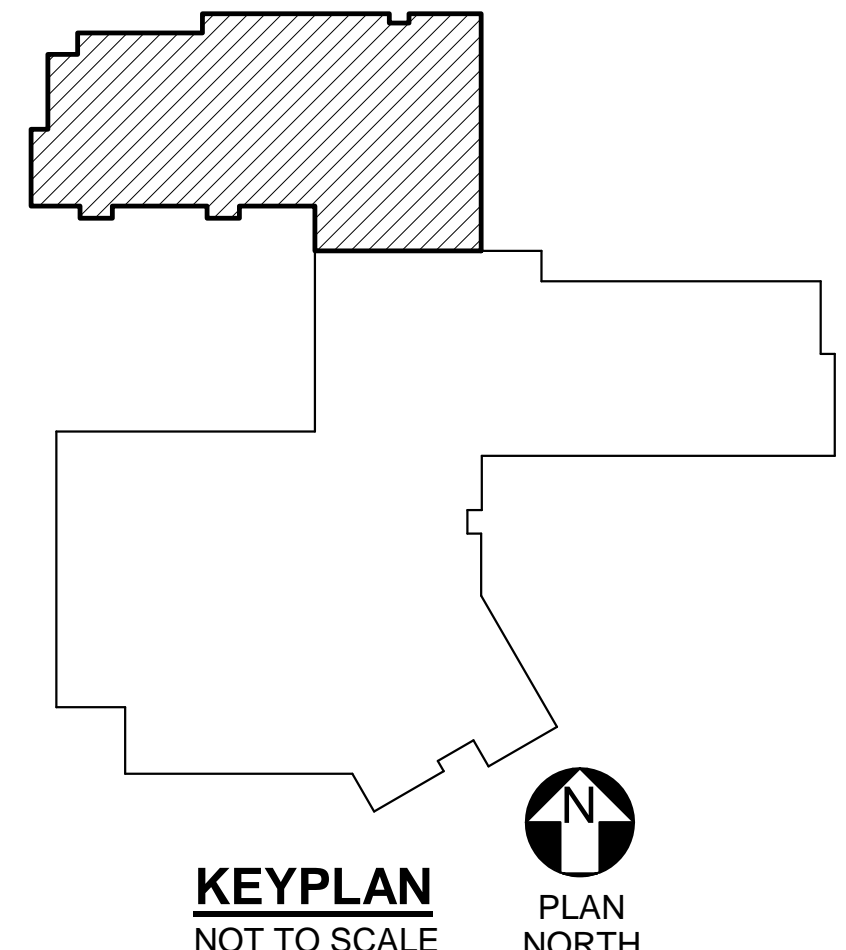

KEYPLAN
 NOT TO SCALE
 PLAN NORTH

GRAPHIC SCALE

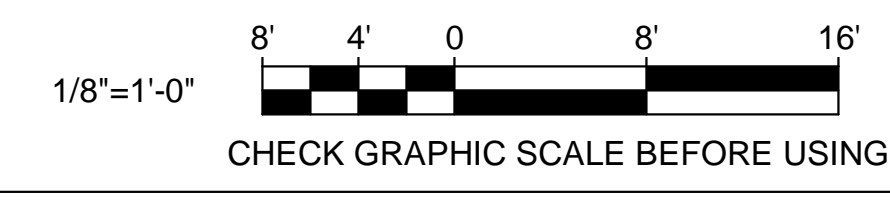

NO.	DATE	DESCRIPTION	BY
1	06/12/17	AHJ COMMENTS	TGB

STATE OF MAINE
PUBLIC SCHOOL PROJECT
 TITLE: PORTLAND PUBLIC SCHOOLS
 NEW FRED P. HALL ELEMENTARY SCHOOL
 LOCATION: 23 ORONO ROAD, PORTLAND, ME
 TITLE THIS DWG: FIRST FLOOR PART PLAN WING C

OAK POINT ASSOCIATES
 ARCHITECTS
 DRAWING NO. AE103
 SHEET NO. 131 OF 312

DATE: 06/12/17