

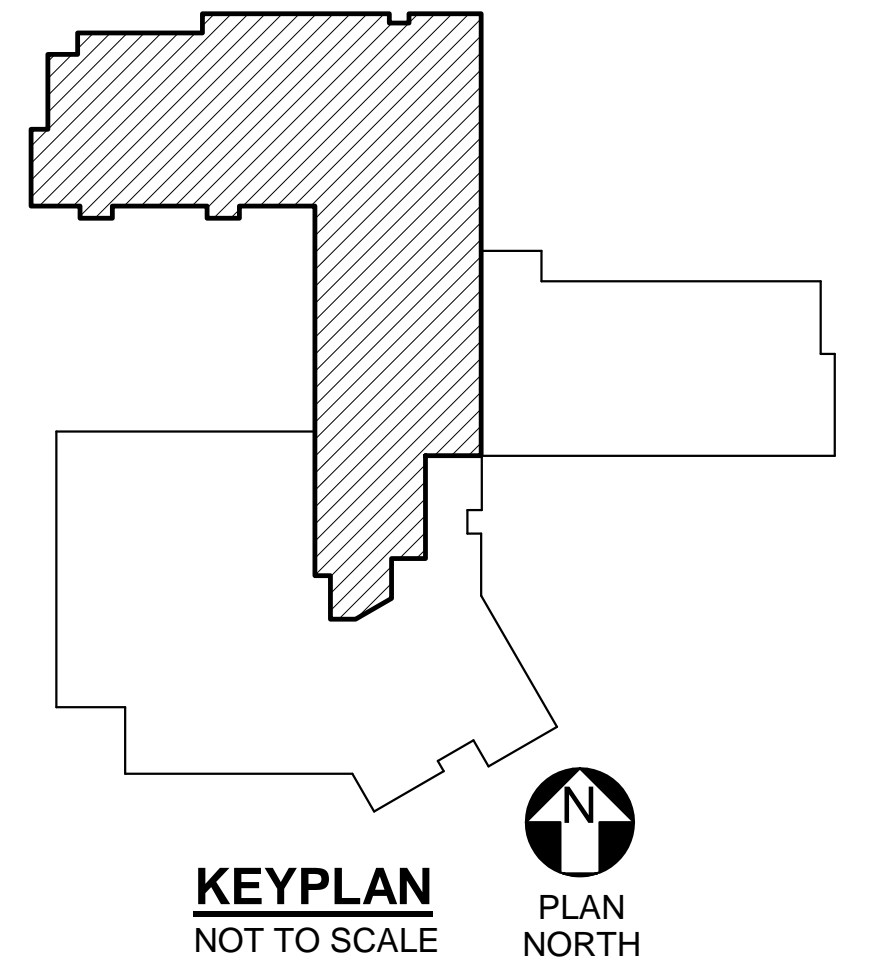


GENERAL NOTES:
 1. SEE SHEET AE004 FOR KEYNOTES.
 2. SEE SHEET AE003 FOR WALL TYPES.

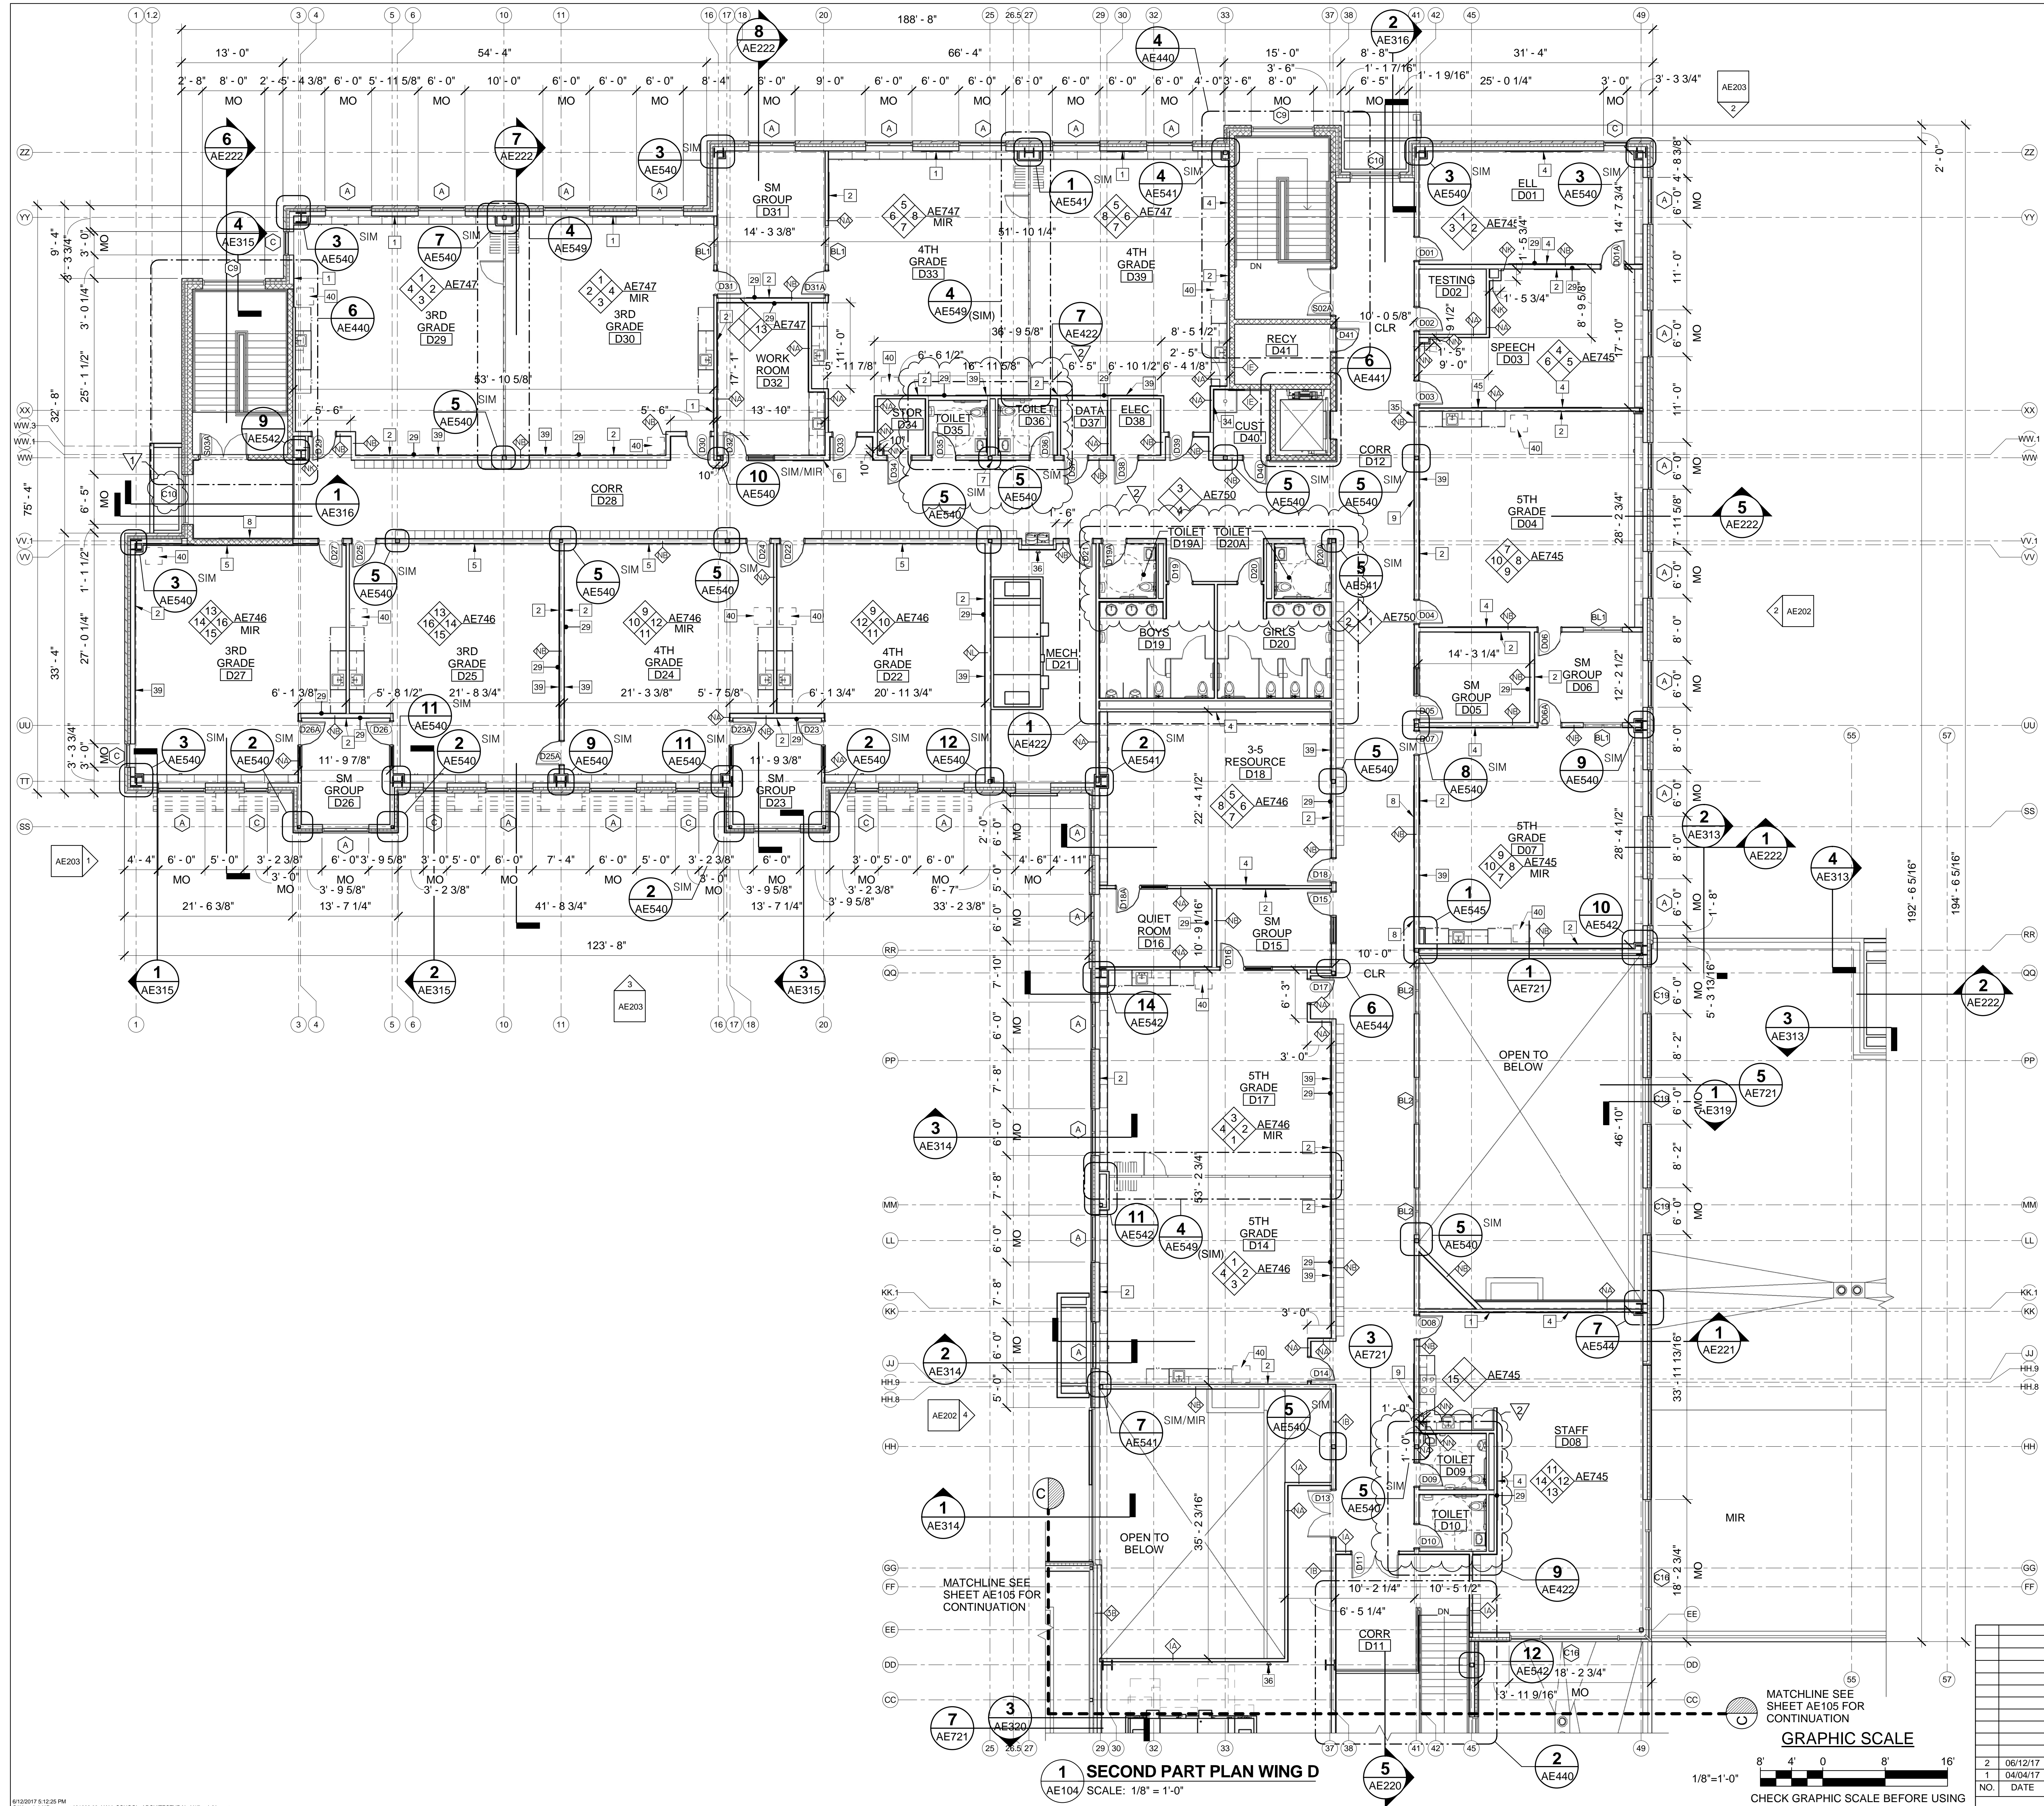

1 SECOND PART PLAN WING D
 AE104 SCALE: 1/8" = 1'-0"

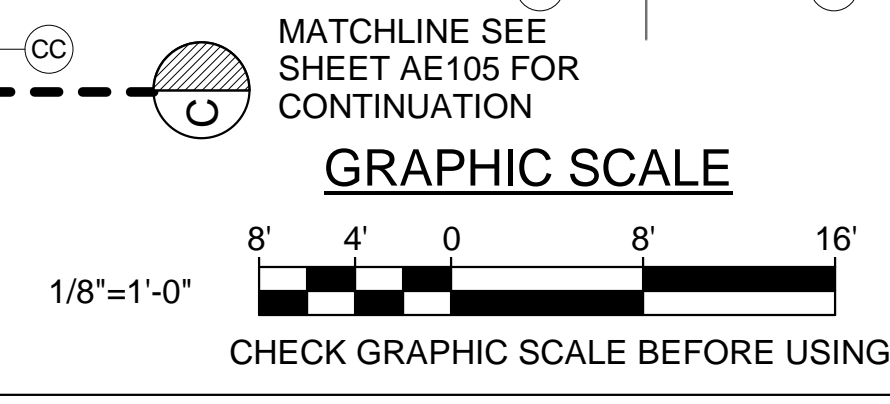

<p>STATE OF MAINE PUBLIC SCHOOL PROJECT PORTLAND PUBLIC SCHOOLS NEW FRED P. HALL ELEMENTARY SCHOOL LOCATION: 23 ORONO ROAD, PORTLAND, ME</p>		<p>ROBERT C. TILLOTSON ARCHITECTS ARCHITECTS STATE OF MAINE</p>	
<p>TITLE THIS DWG: SECOND FLOOR PART PLAN WING D</p>		<p>OAK POINT ASSOCIATES DRAWING NO. AE104 SHEET NO. 132 OF 312</p>	
<p>NO. DATE DESCRIPTION</p>	<p>BY</p>	<p>TGB</p>	<p>DATE 06/12/17</p>
<p>2 06/12/17 AHJ COMMENTS</p>	<p>CET</p>	<p>CET</p>	<p>06/12/17</p>
<p>1 04/04/17 ADDENDUM NO. 1</p>	<p>TGB</p>	<p>TGB</p>	<p>06/12/17</p>