




1 ENLARGED TOILET ROOM D19 AND D20 PLAN
 AE104 AE422 SCALE: 1/4" = 1'-0"

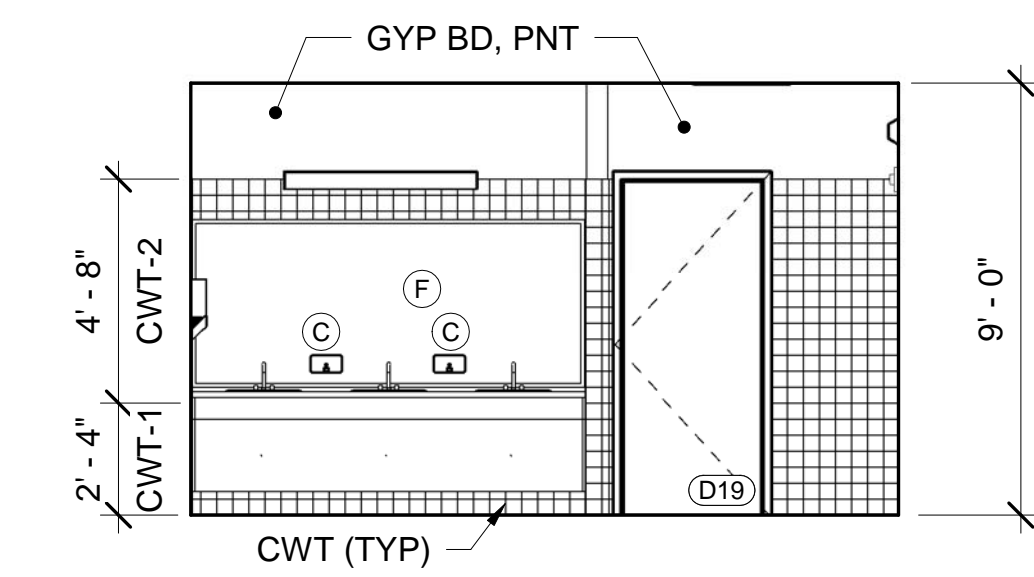


2 TOILET ROOM D19 - NORTH ELEV
 AE422 AE422 SCALE: 1/4" = 1'-0"

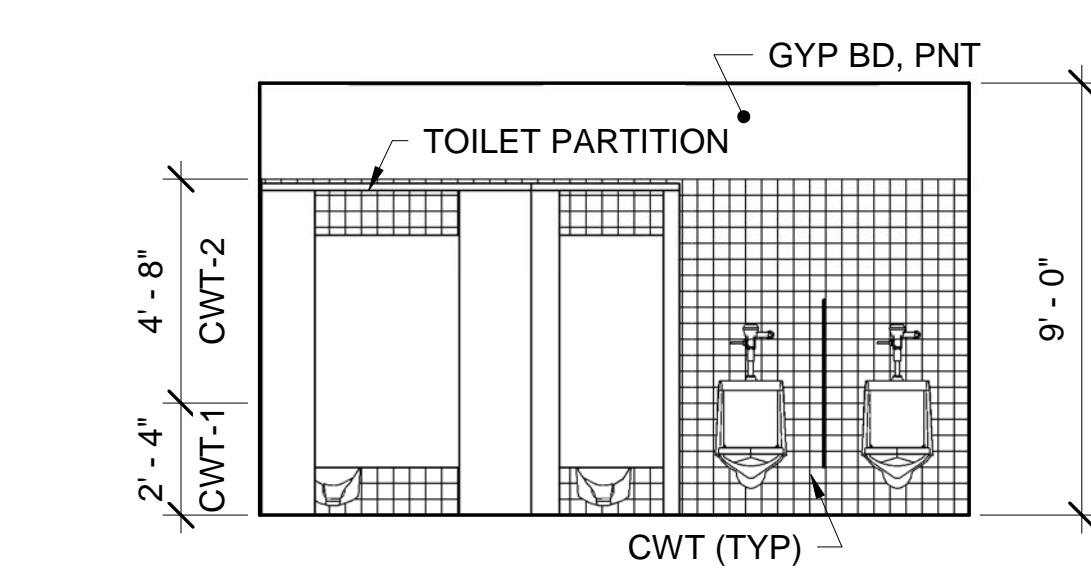


3 TOILET ROOM D19 - SOUTH ELEV
 AE422 AE422 SCALE: 1/4" = 1'-0"

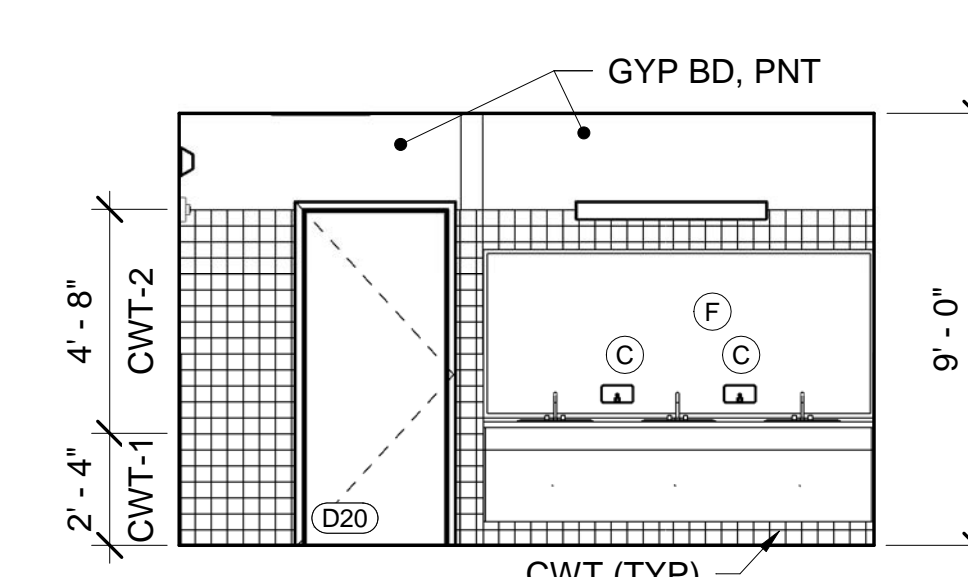


4 TOILET ROOM D20 - NORTH ELEV
 AE422 AE422 SCALE: 1/4" = 1'-0"

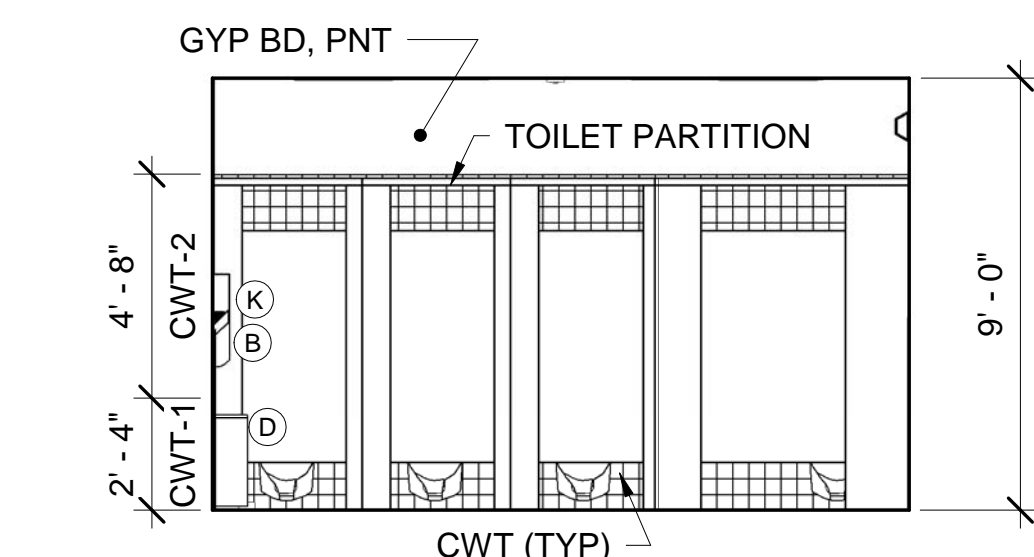


5 TOILET ROOM D20 - SOUTH ELEV
 AE422 AE422 SCALE: 1/4" = 1'-0"

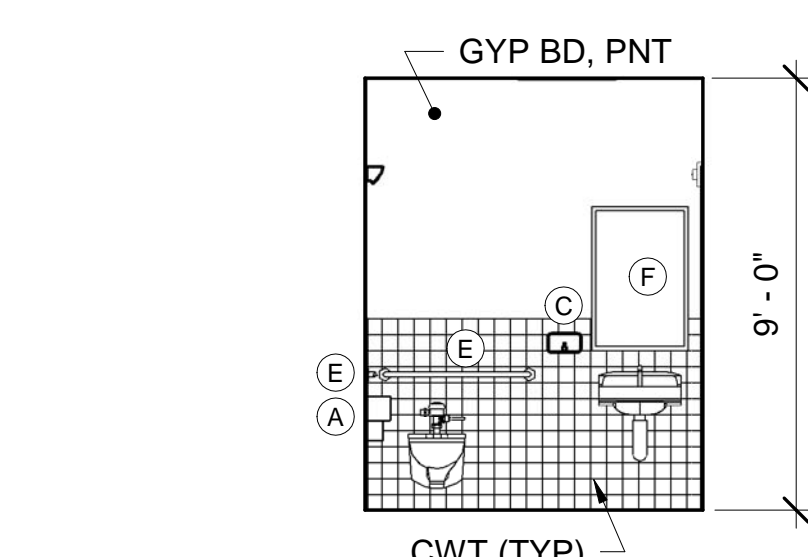


6 TOILET ROOM D19A - WEST ELEV
 AE422 AE422 SCALE: 1/4" = 1'-0"

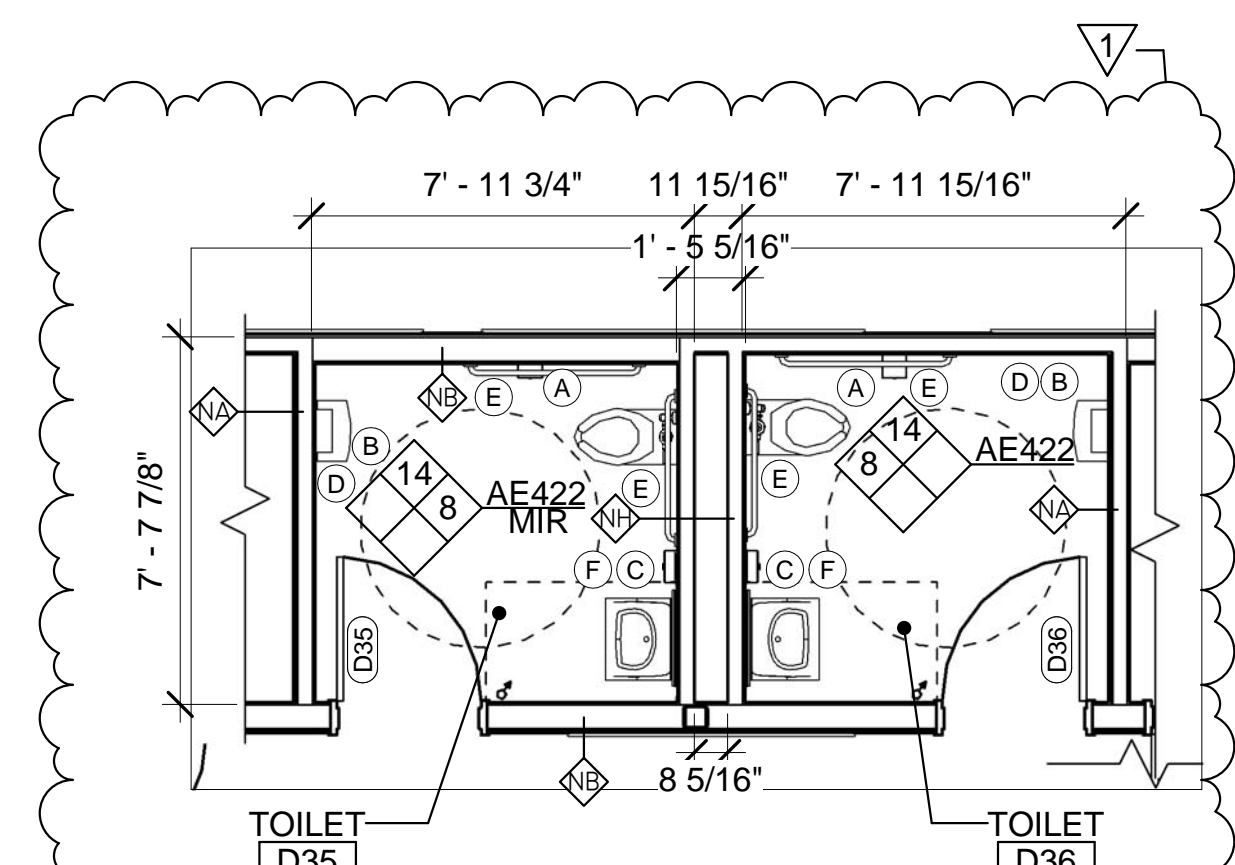


7 ENLARGED TOILET ROOM D35 AND D36 PLAN
 AE104 AE422 SCALE: 1/4" = 1'-0"

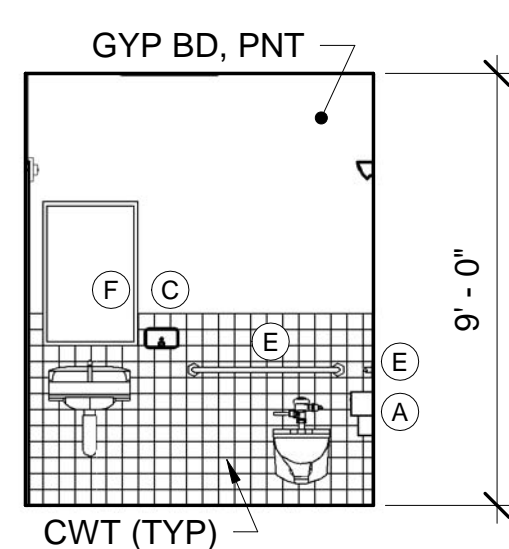


8 TOILET ROOM D36 - WEST ELEV
 AE422 AE422 SCALE: 1/4" = 1'-0"

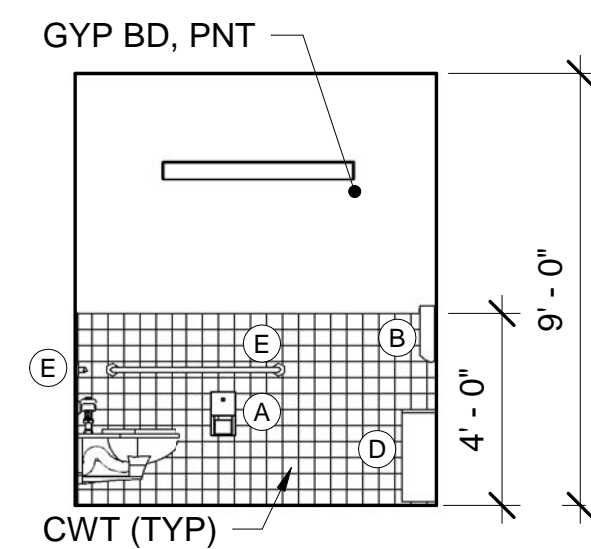


14 TOILET ROOM D36 - NORTH ELEV
 AE422 AE422 SCALE: 1/4" = 1'-0"

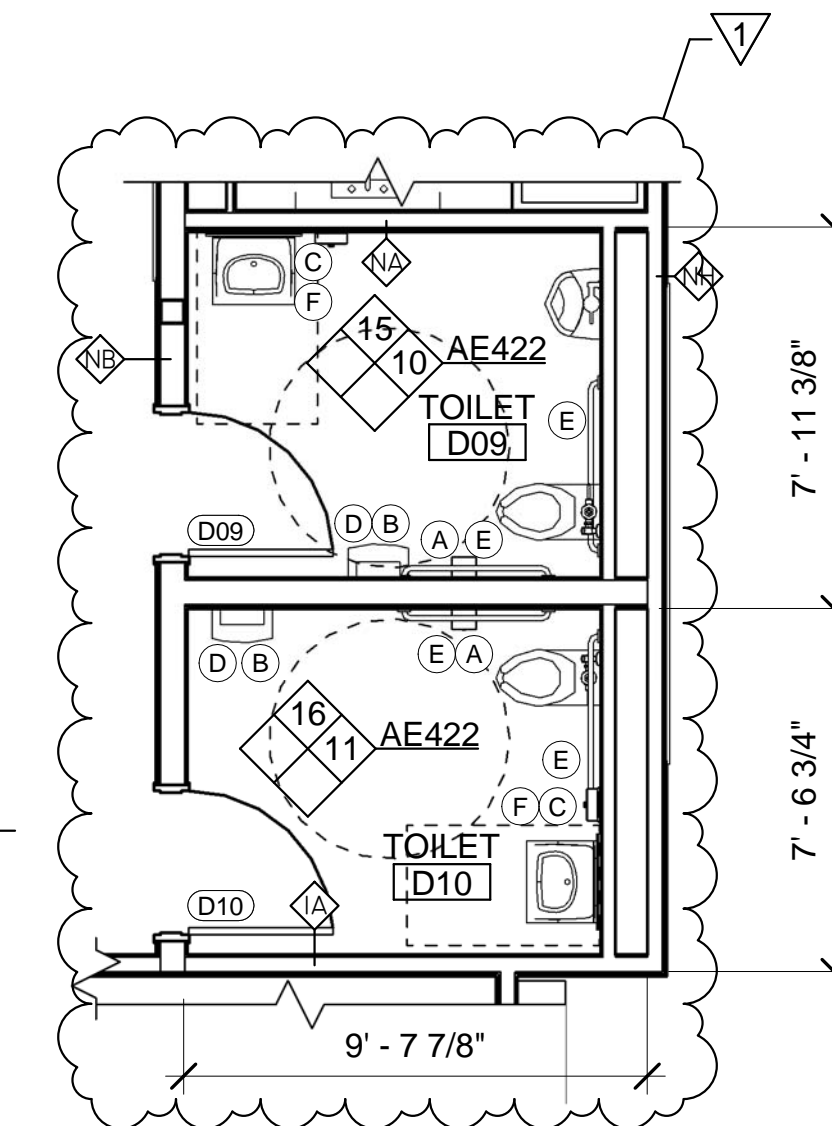


9 ENLARGED TOILET ROOM D09 AND D10 PLAN
 AE104 AE422 SCALE: 1/4" = 1'-0"

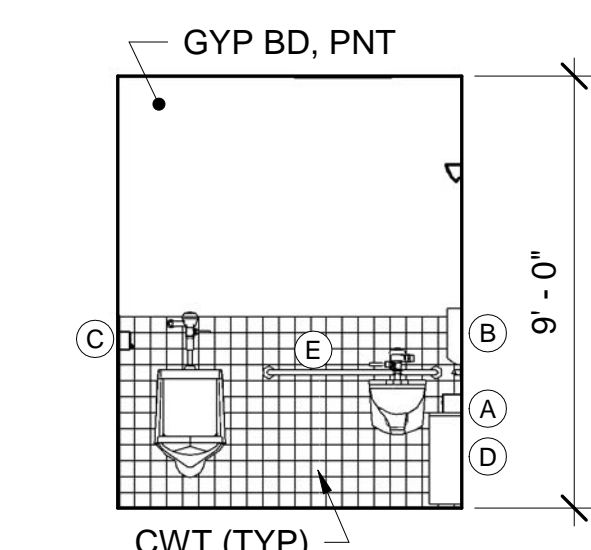


10 TOILET ROOM D09 - EAST ELEV
 AE422 AE422 SCALE: 1/4" = 1'-0"

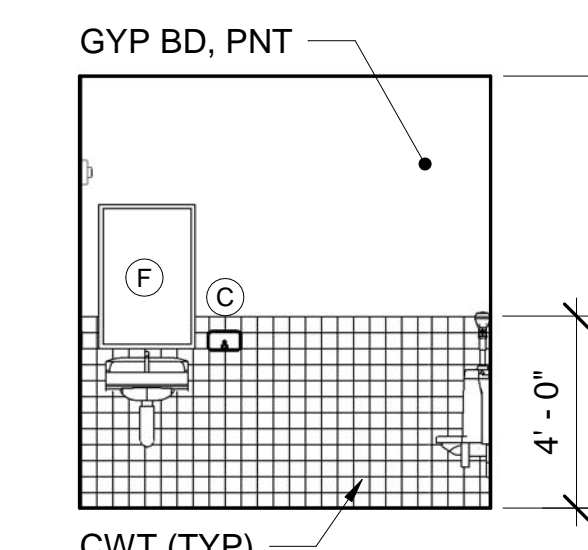


15 TOILET ROOM D09 - NORTH ELEV
 AE105 AE422 SCALE: 1/4" = 1'-0"

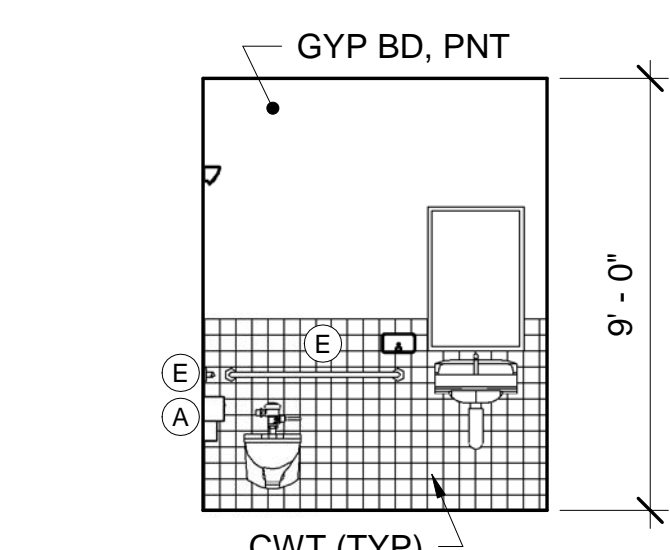


11 TOILET ROOM D10 - EAST ELEV
 AE422 AE422 SCALE: 1/4" = 1'-0"

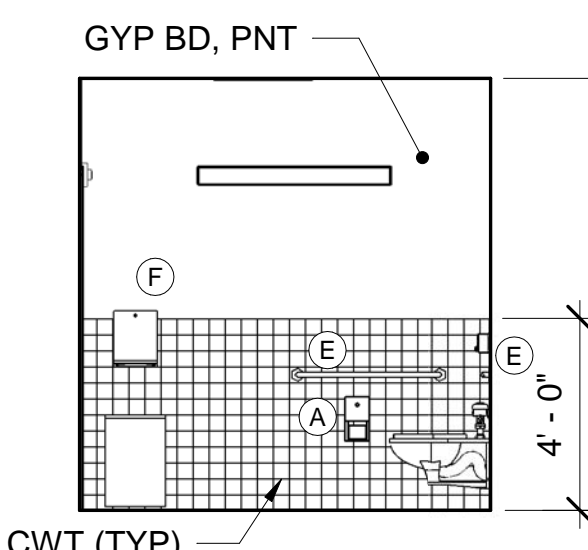


16 TOILET ROOM D10 - NORTH ELEV
 AE105 AE422 SCALE: 1/4" = 1'-0"

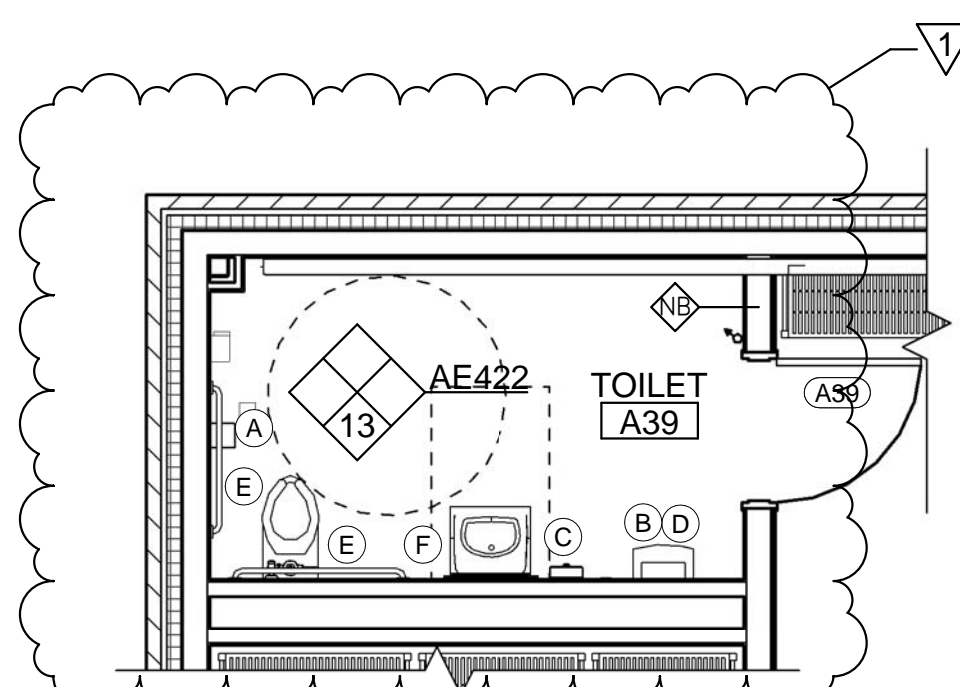

12 ENLARGED TOILET ROOM A39 PLAN
 AE101 AE422 SCALE: 1/4" = 1'-0"

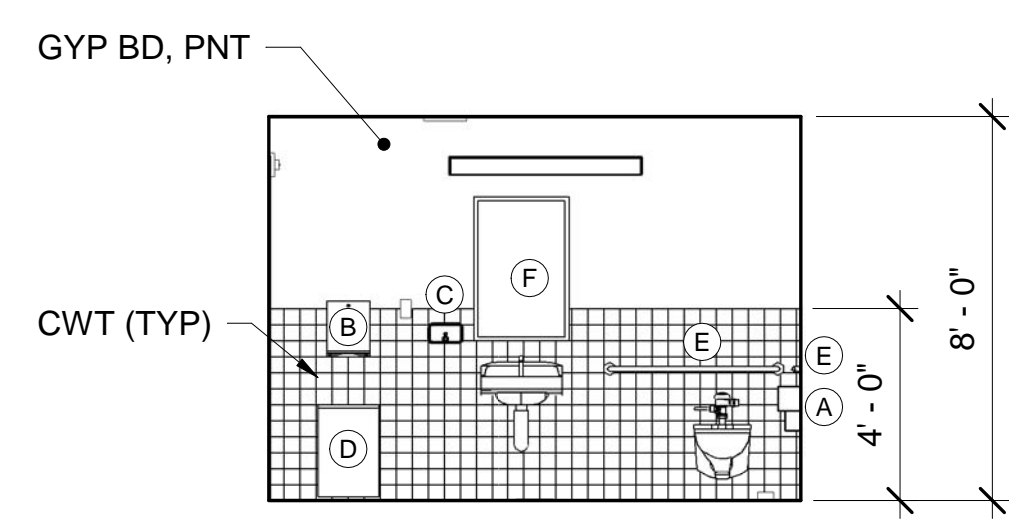

13 TOILET ROOM A39 - SOUTH ELEV
 AE422 AE422 SCALE: 1/4" = 1'-0"

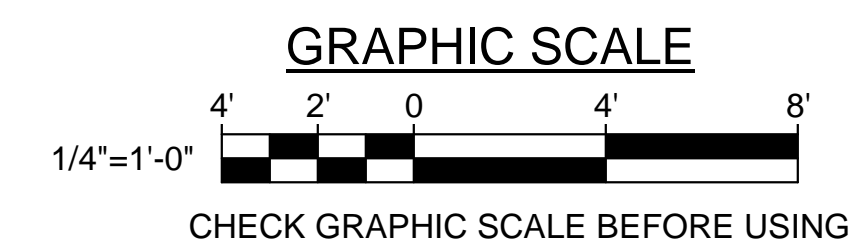

STATE OF MAINE ARCHITECT			
PUBLIC SCHOOL PROJECT			
PORTLAND PUBLIC SCHOOLS			
NEW FRED P. HALL ELEMENTARY SCHOOL			
LOCATION: 23 ORONO ROAD, PORTLAND, ME			
TITLE THIS DWG: ENLARGED TOILET PLANS 2			
DRAWN BY: DEM			
CHECK BY: TGB			
NO.	DATE	DESCRIPTION	BY
1	06/12/17	AHJ COMMENTS	TGB
REVISIONS			
			DATE: 06/12/17