


MATCHLINE SEE SHEET FA103 FOR CONTINUATION


MATCHLINE SEE SHEET FA103 FOR CONTINUATION

MATCHLINE SEE SHEET FA101 FOR CONTINUATION

MATCHLINE SEE SHEET FA101 FOR CONTINUATION

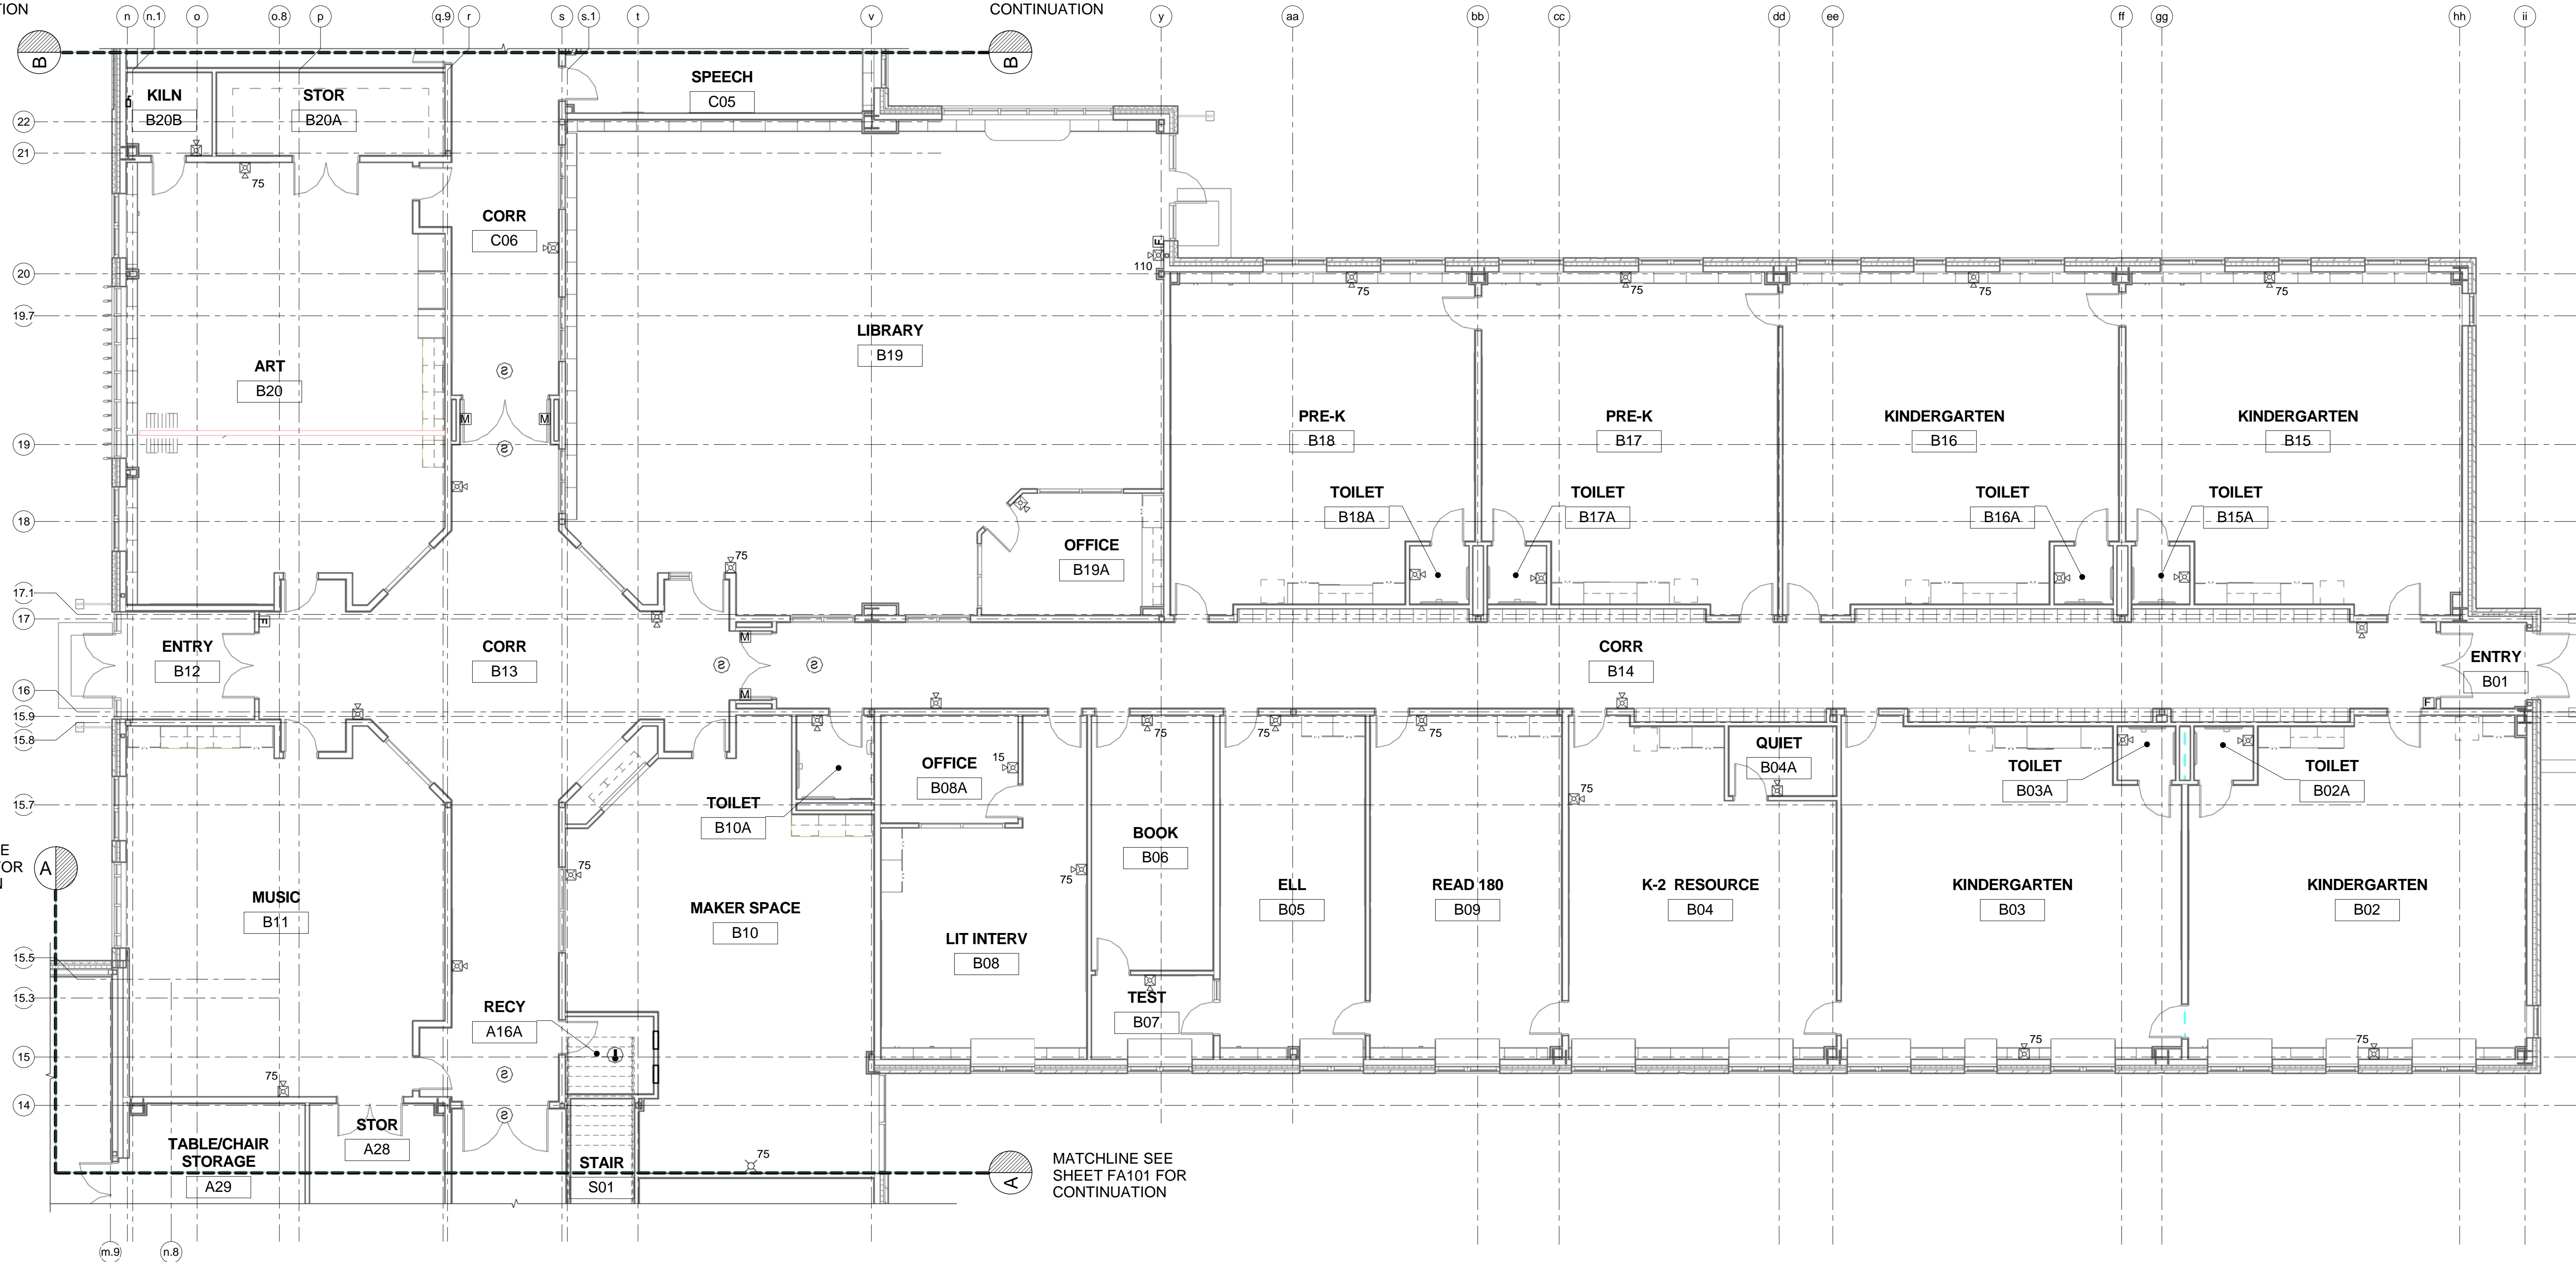


1 FIRST FLOOR FIRE ALARM PART PLAN B
FA102 SCALE: 1/8" = 1'-0"

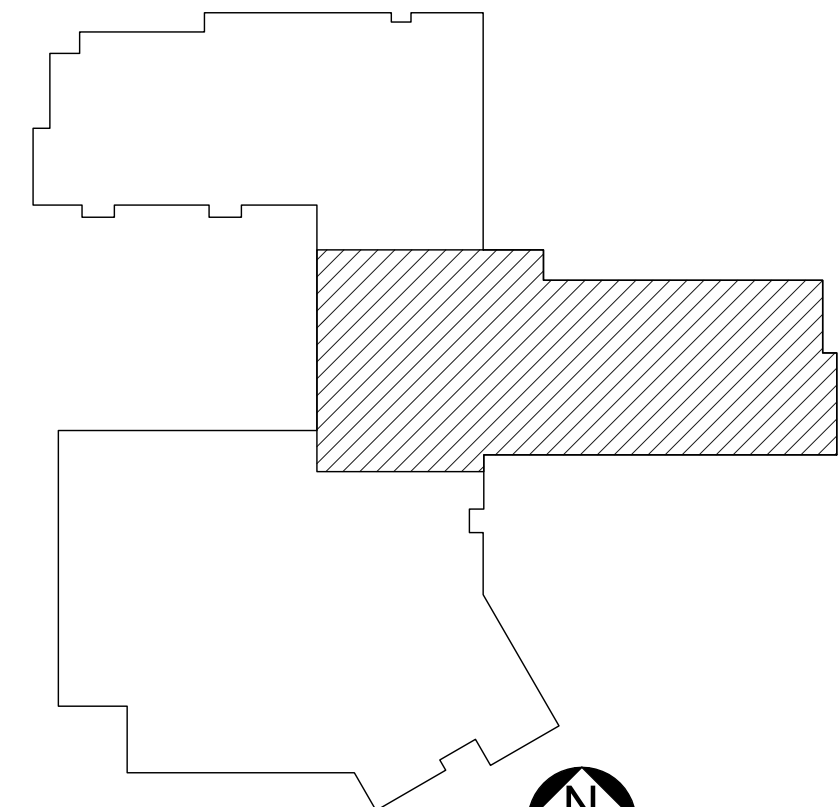

KEYPLAN
NOT TO SCALE



PLAN NORTH

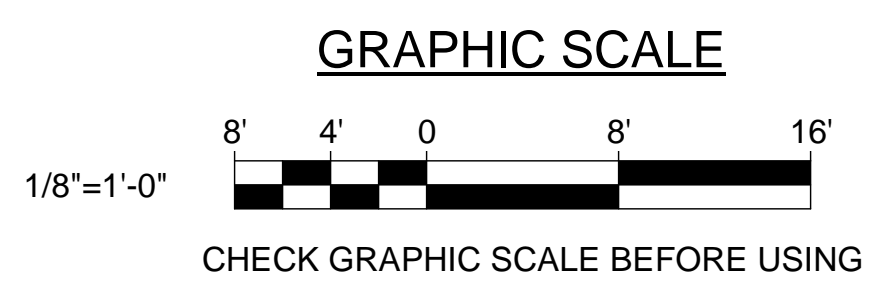

		STATE OF MAINE PUBLIC SCHOOL PROJECT TITLE: PORTLAND PUBLIC SCHOOLS NEW FRED P. HALL ELEMENTARY SCHOOL LOCATION: 23 ORONO ROAD, PORTLAND, ME TITLE THIS DWG: FIRST FLOOR FIRE ALARM PART PLAN B	
DRAWN BY: BPD CHECK BY: DCL	DATE: 03/17/17		DRAWING NO: FA102 SHEET NO: 309 OF 312