

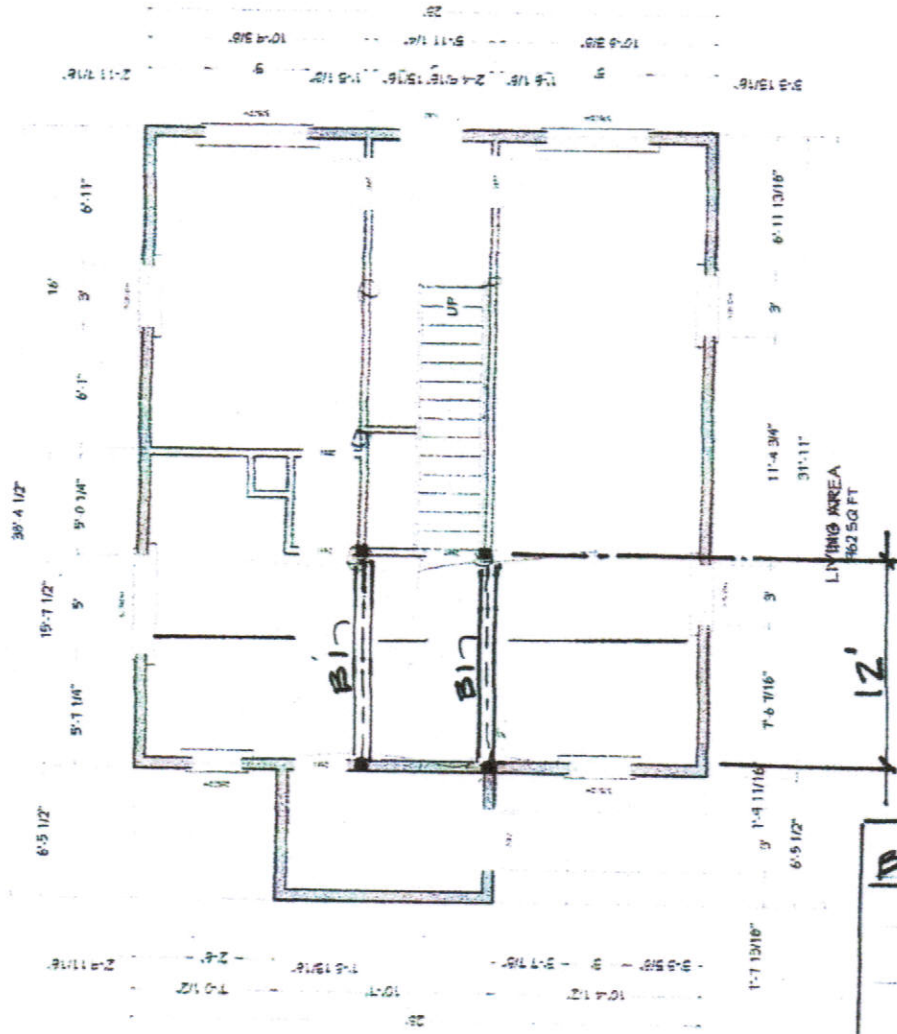


155 WARRICK ST.
 PORTLAND, ME
 TGS | 9.16.16
 2016-165

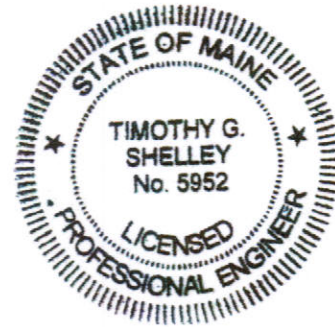

BEAM B1 SIZE OPTION
 5 1/4 x 9 1/2
 PARALAM
 OR
 W/C x 16 STEEL

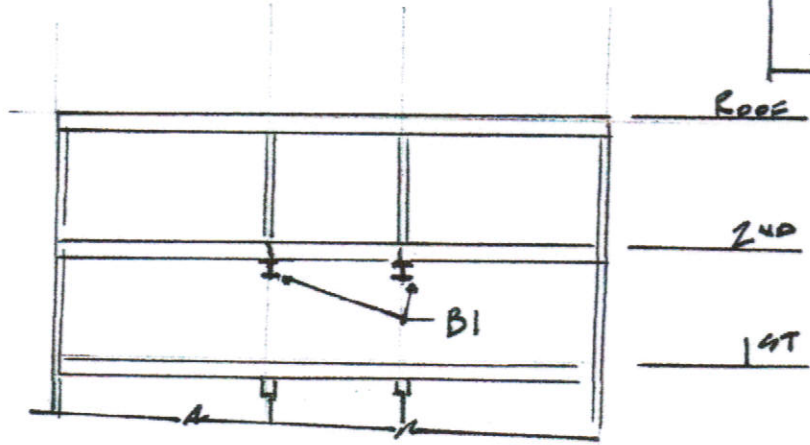

MEANS + METHODS
 BY CONTRACTOR
 INCLUDING
 TEMP. SHORING