


FIRST FLOOR
SCALE: 1/4" = 1'-0"



SECOND FLOOR
SCALE: 1/4" = 1'-0"

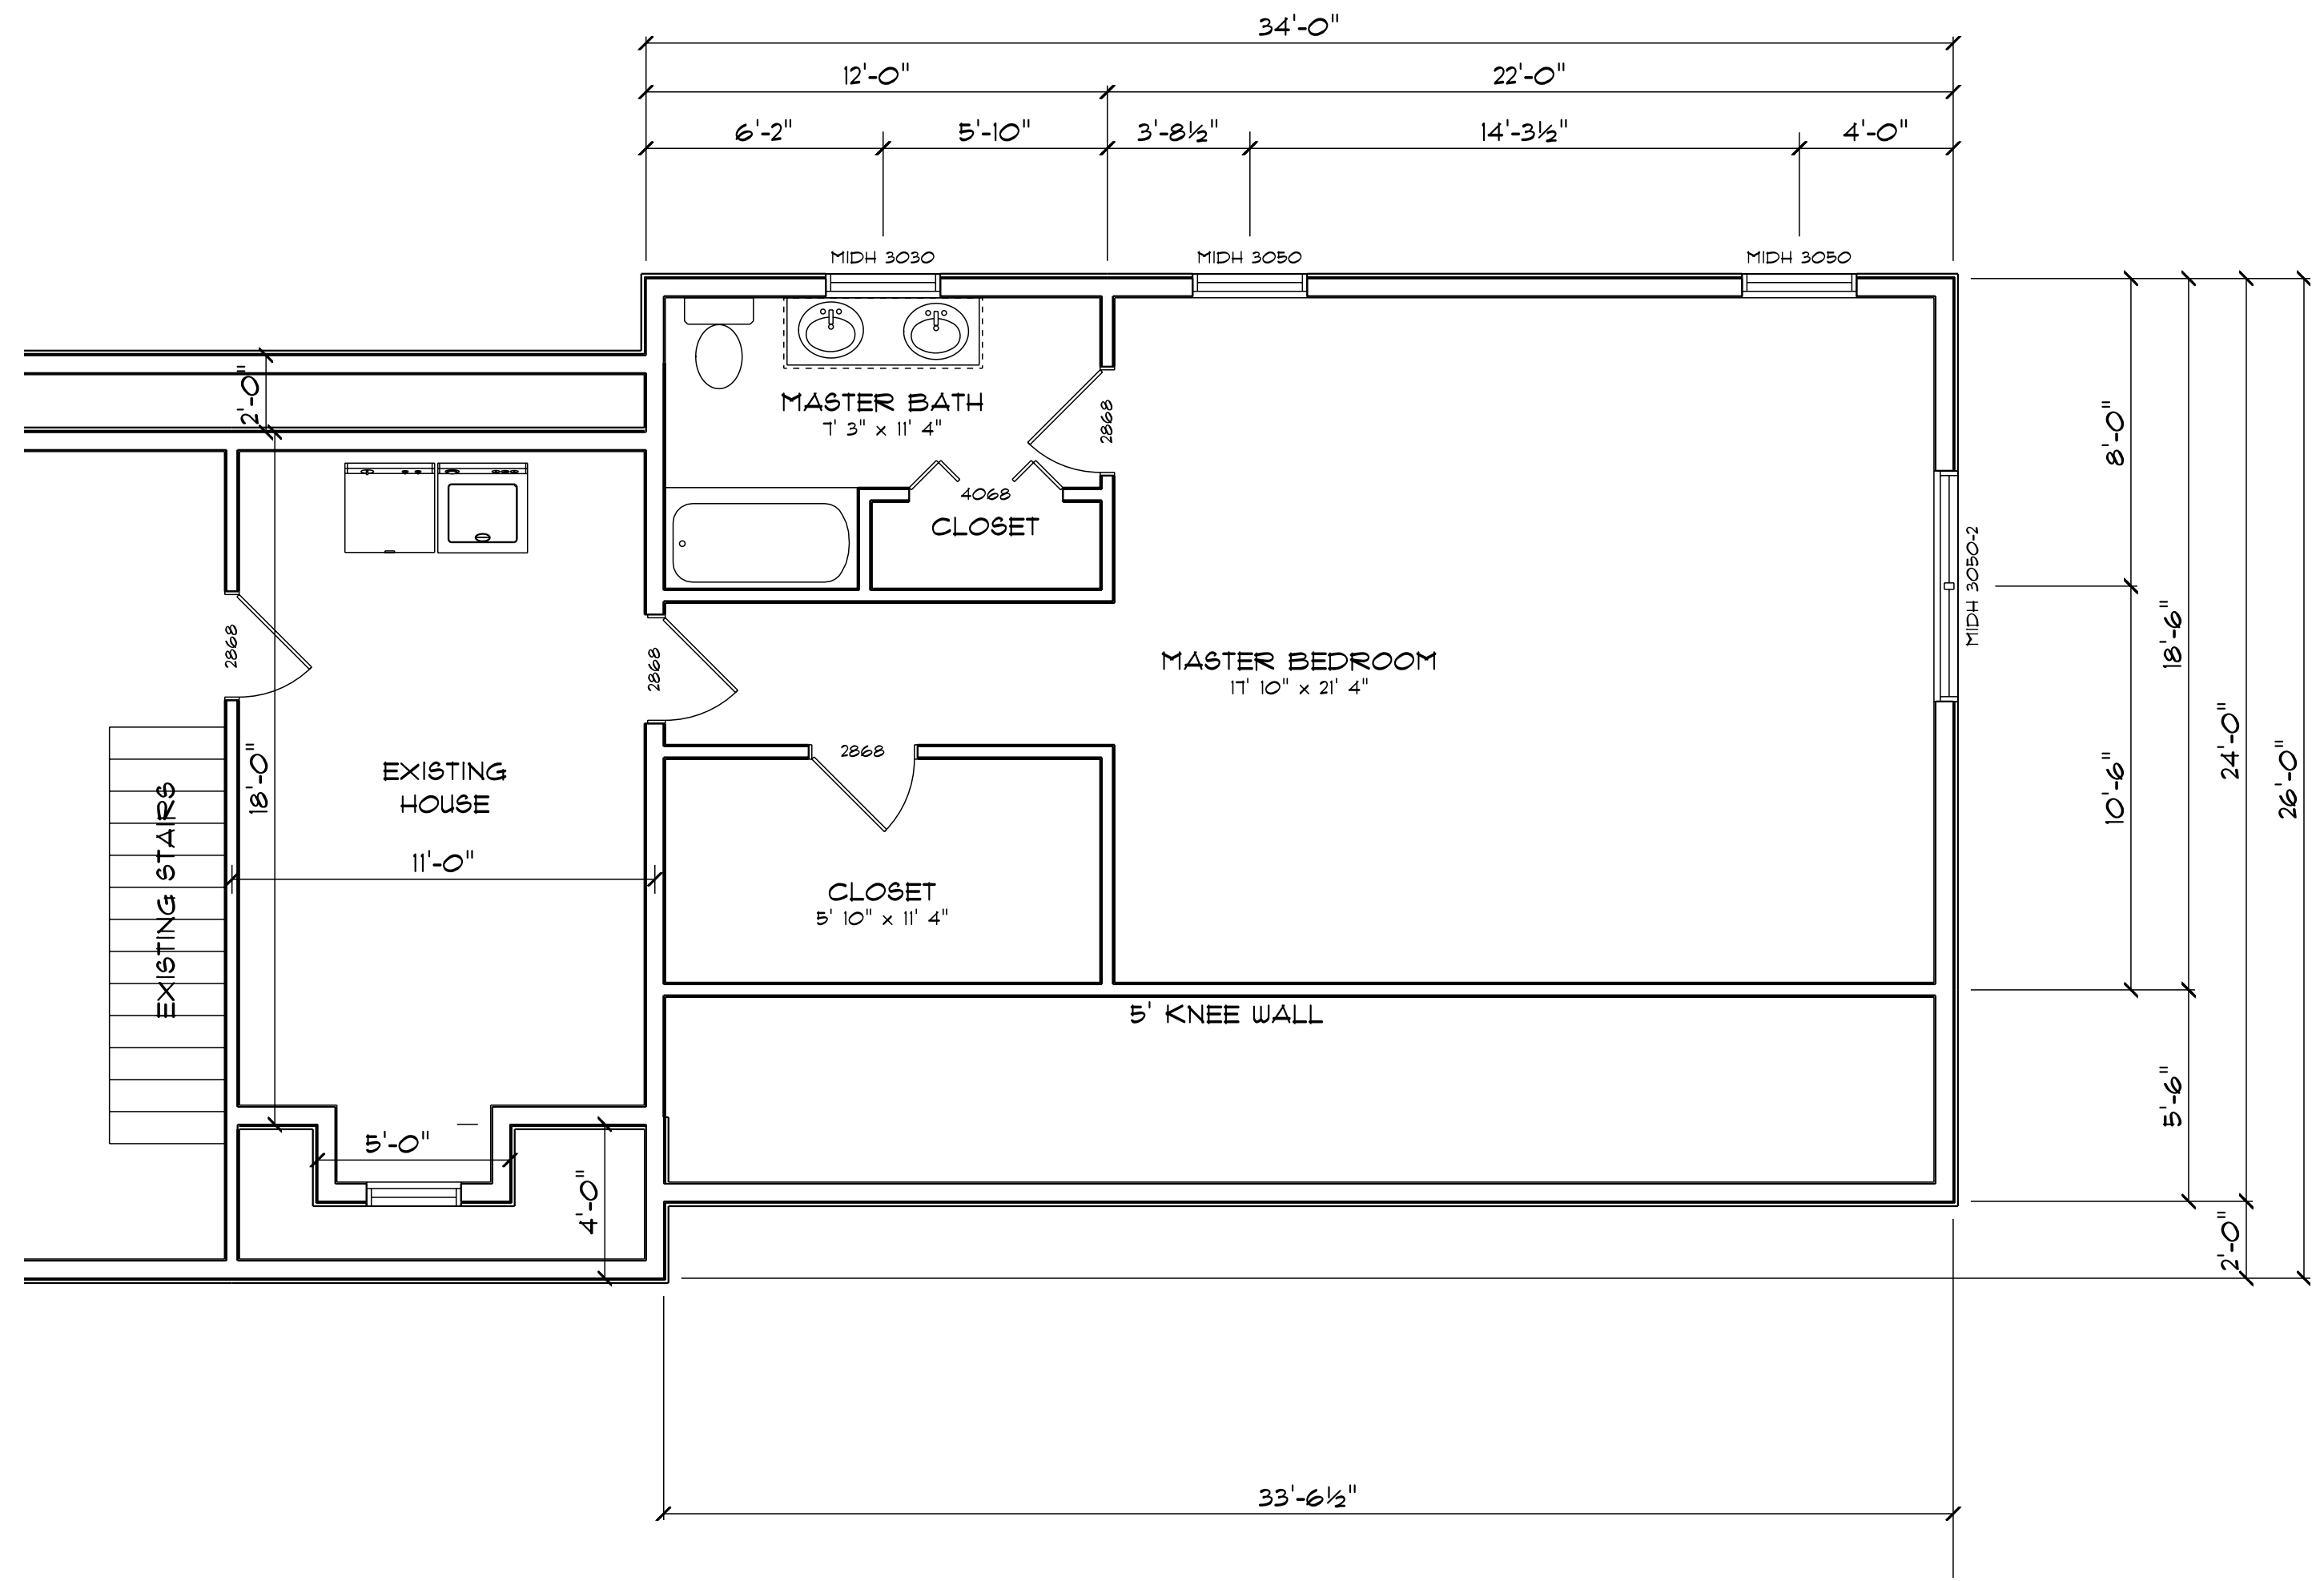

ENVY CONSTRUCTION

58 SUNSET LANE 26' X 34' GARAGE W/LIVING PORTLAND

DRAWING: AD/6/TT

PROJECT:	NAU Wednesday, September 14, 2016 10:16
DATE:	10/10/2016
SCALE:	AS NOTED
NO.:	8-2-2016
REV.:	REV. 3
FOR:	1 OF 3

Hammond Lumber Company
Call for 1-866-HAMMOND
www.hammond-lumber.com
Atlanta • Dover • Elgin • Fayetteville • Fort Worth • Greenville • Jacksonville • Memphis • Miami • Milwaukee • Minneapolis • Orlando • Raleigh • Richmond • Savannah • Tampa • Tallahassee • The Woodlands • Wichita

DRAWINGS ARE PROVIDED BY HAMMOND LUMBER COMPANY AS A SERVICE TO OUR CUSTOMERS. THESE DRAWINGS ARE FOR ILLUSTRATIVE PURPOSES ONLY. THE INFORMATION PRESENTED IN THESE DRAWINGS IS NOT PREPARED OR REVIEWED BY A REGISTERED PROFESSIONAL ENGINEER OR ARCHITECT. HAMMOND LUMBER COMPANY SUGGESTS THAT ITS CUSTOMERS SEEK THE SERVICES OF A REGISTERED ARCHITECT TO OBTAIN TECHNICAL ADVICE AND TO OBTAIN NECESSARY PERMITS. HAMMOND LUMBER COMPANY DISCLAIMS ANY RESPONSIBILITY IF THEY ARE SO USED.