
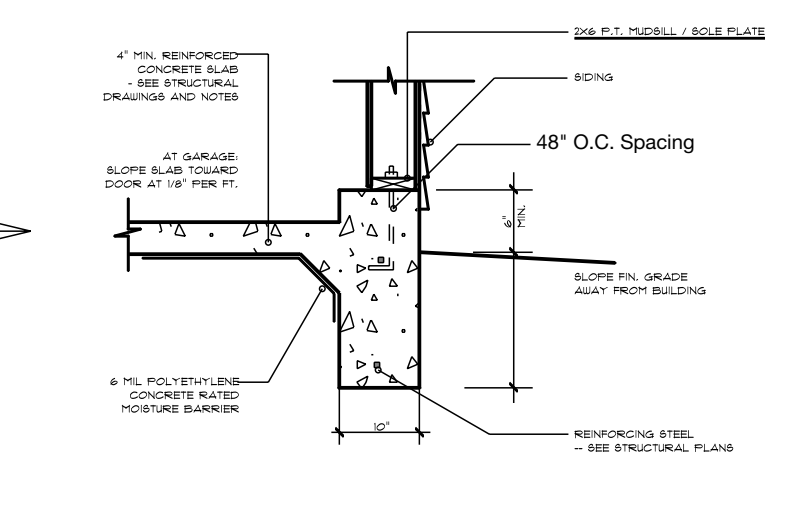


SECTION
SCALE: 1/2" = 1'-0"

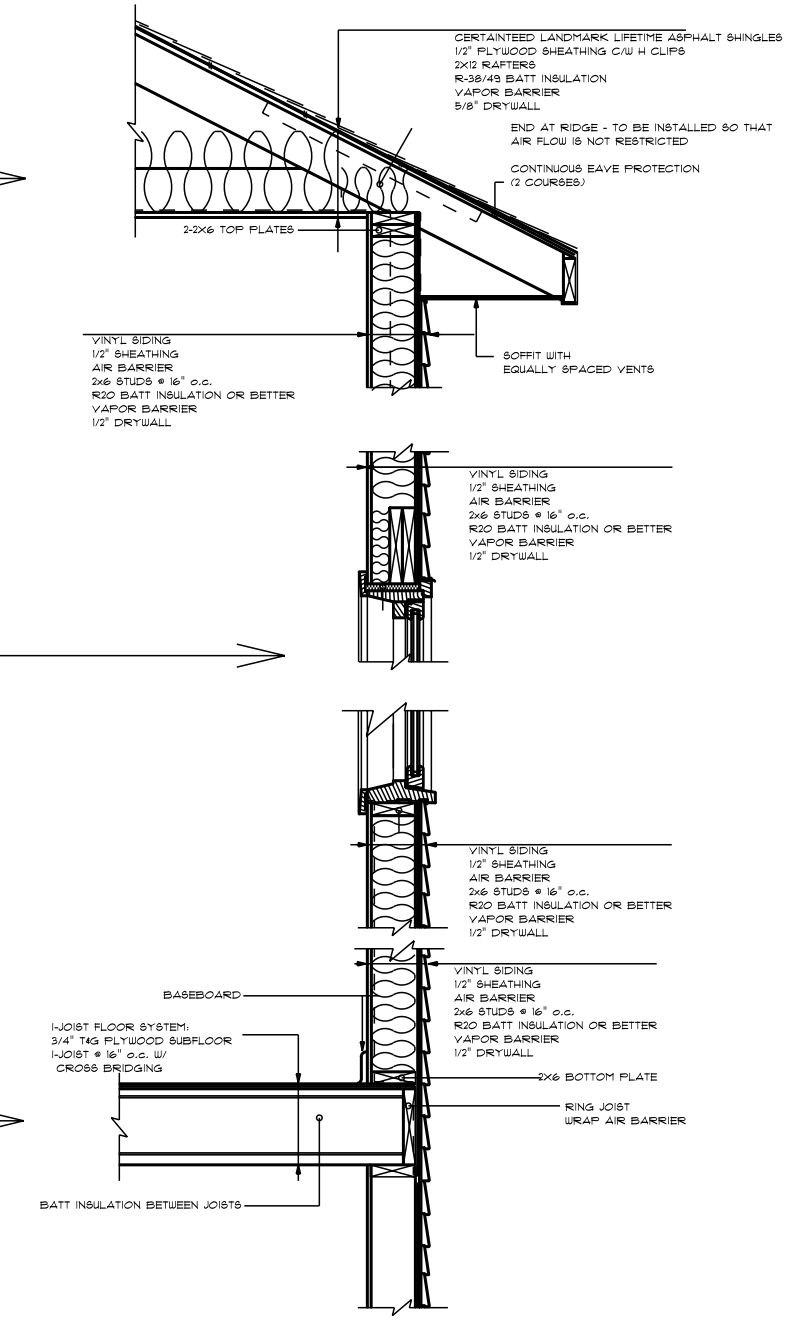

DRAWINGS ARE PROVIDED BY HAMMOND LUMBER COMPANY AS A SERVICE TO OUR CUSTOMERS. THE INFORMATION PRESENTED IN THESE DRAWINGS IS NOT PREPARED OR REVIEWED BY A REGISTERED PROFESSIONAL ARCHITECT OR ENGINEER. 

DATE	8-1-2016	SCALE	AS NOTED	SHEET NO.	3
DATE	8-1-2016	SCALE	AS NOTED	SHEET NO.	3
DATE	8-1-2016	SCALE	AS NOTED	SHEET NO.	3

NAU Tuesday, October 25, 2016
 DJH SCALE: AS NOTED
 FOR 3 OF 3

DRAWING BY
AD/6/TT

