


2x4 STUD WALL
 1/2' SHEEP ROCK INSIDE
 1/2 SHEETING
 R-19 INSULATING
 SIDING TO MATCH EXISTING

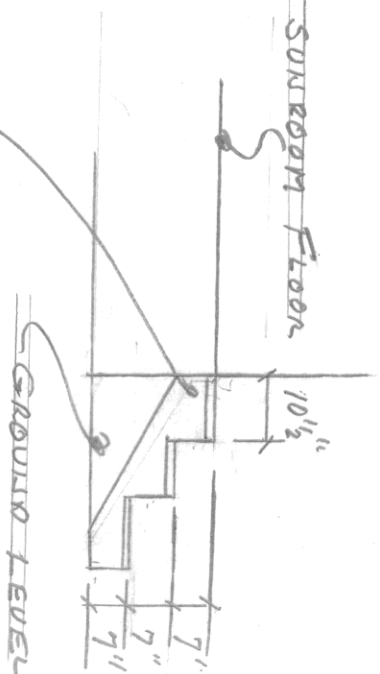

2" x 10 1/2" PT STEPS
 INSULATED FLOOR SYSTEM
 (SEE ENCLOSED)
 GROUND LEVEL

PRECAST PIERS (SEE ENCLOSED)
 8' ON CENTERS

GUITARD SUNROOM