



**ENGINEERING NOTE**


Four Seasons Solar Products LLC, is not responsible for the design of the connections of the room to the structure, or any associated foundations, which shall be designed by a Design Professional. The Design Professional is also required to take into account any additional design provisions required to satisfy snow drifting and wind loads or site specific structural concerns.

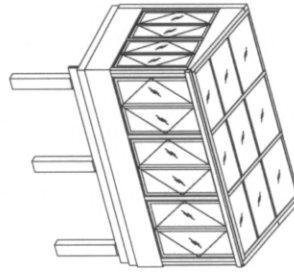


Axonometry

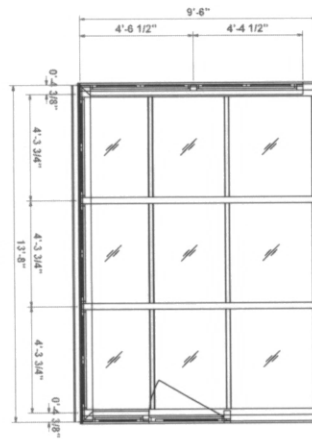


Plan

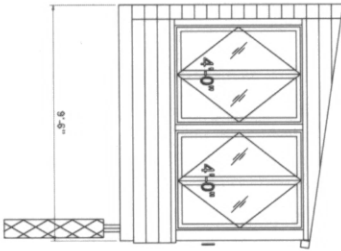

Left Elevation

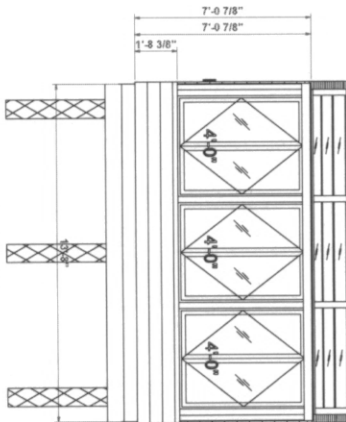

Front Elevation

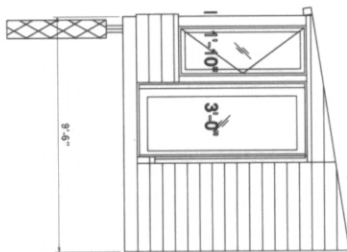

Right Elevation

MODEL : 8 SHICK BUILT

Frame color FS, White  
 V-Glass code Code 7E CornerGlass  
 R-Glass code Code 7S MC154qgnClear  
 Line load 0  
 Account #: , PO #:

This is a Custom unit and deviates from standard design, engineering and/or product. This may result in higher costs, additional engineering and longer lead times. Consult with Product Manager or Custom Department for price quote and delivery information.

Four Seasons Solar Products LLC

Account #  
 Purchase Order #  
 Customer Name  
 Customer Address  
 Customer Phone #

Project No:	Revision #	Revision Date	Revision By:	File Name sys 8 mode.pln
Date:				Sheet Number: <b>1 of 1</b>
Drawn By:				
Scale:	Project Name:	Notes:		

