




PROPOSED MUDROOM  
8' x 12' 96 S.F. ±

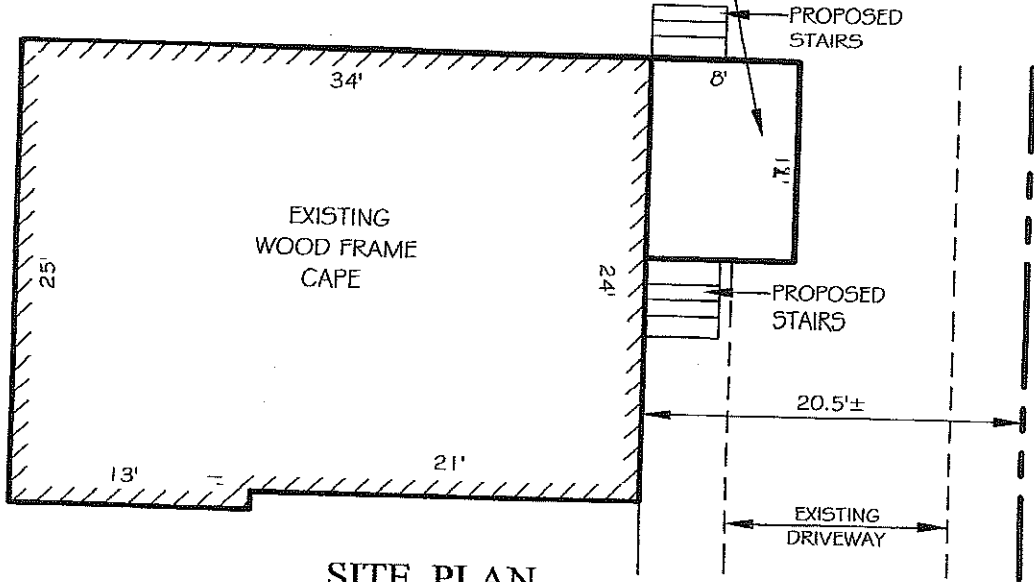

**SITE PLAN**  
SCALE 1"=10'

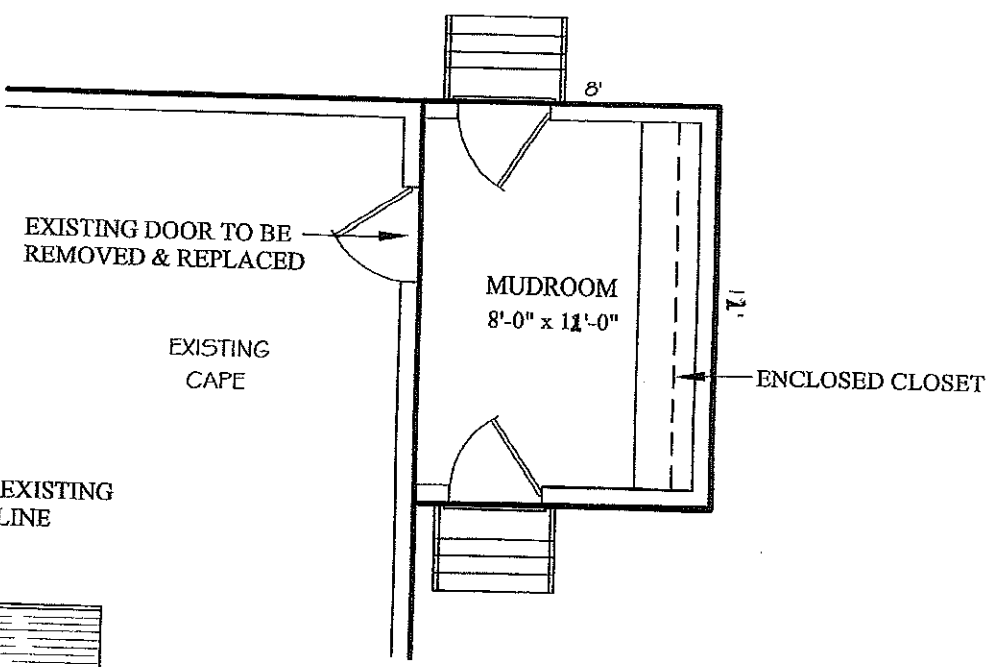

**FLOOR PLAN**  
SCALE 1"=20'

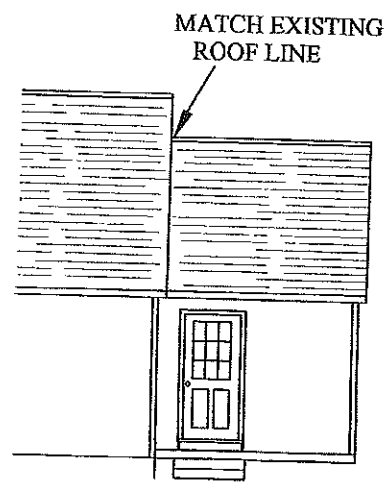

**ELEVATION**

**SITE PLAN**  
55 GLEN HAVEN WEST  
PORTLAND, MAINE  
TM 277-I-9  
SCALE: 1" - 10" DATE: JUNE 2017