
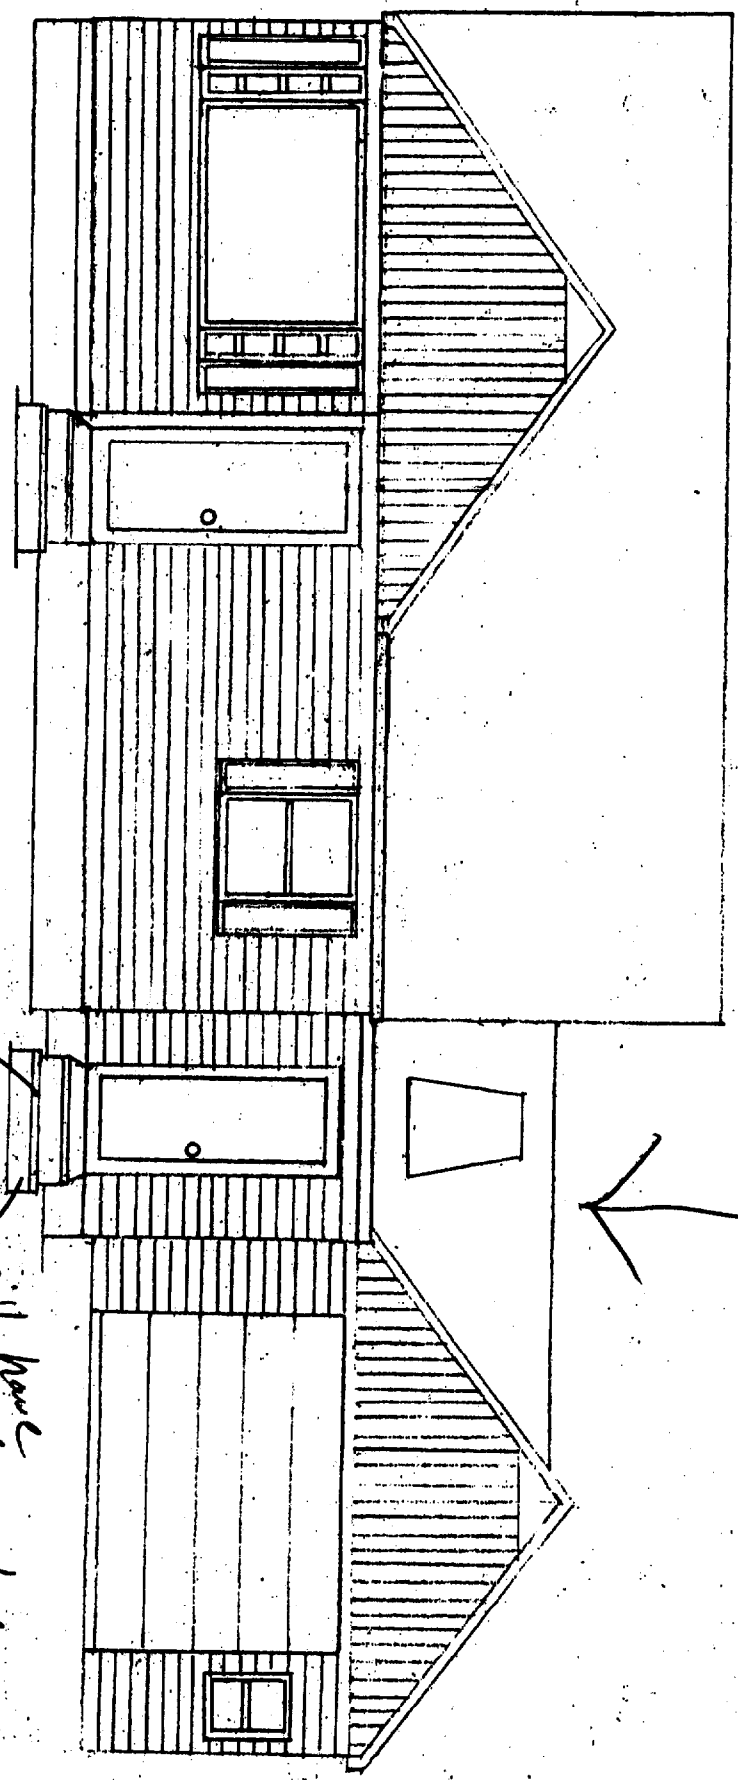


Existing Rear View

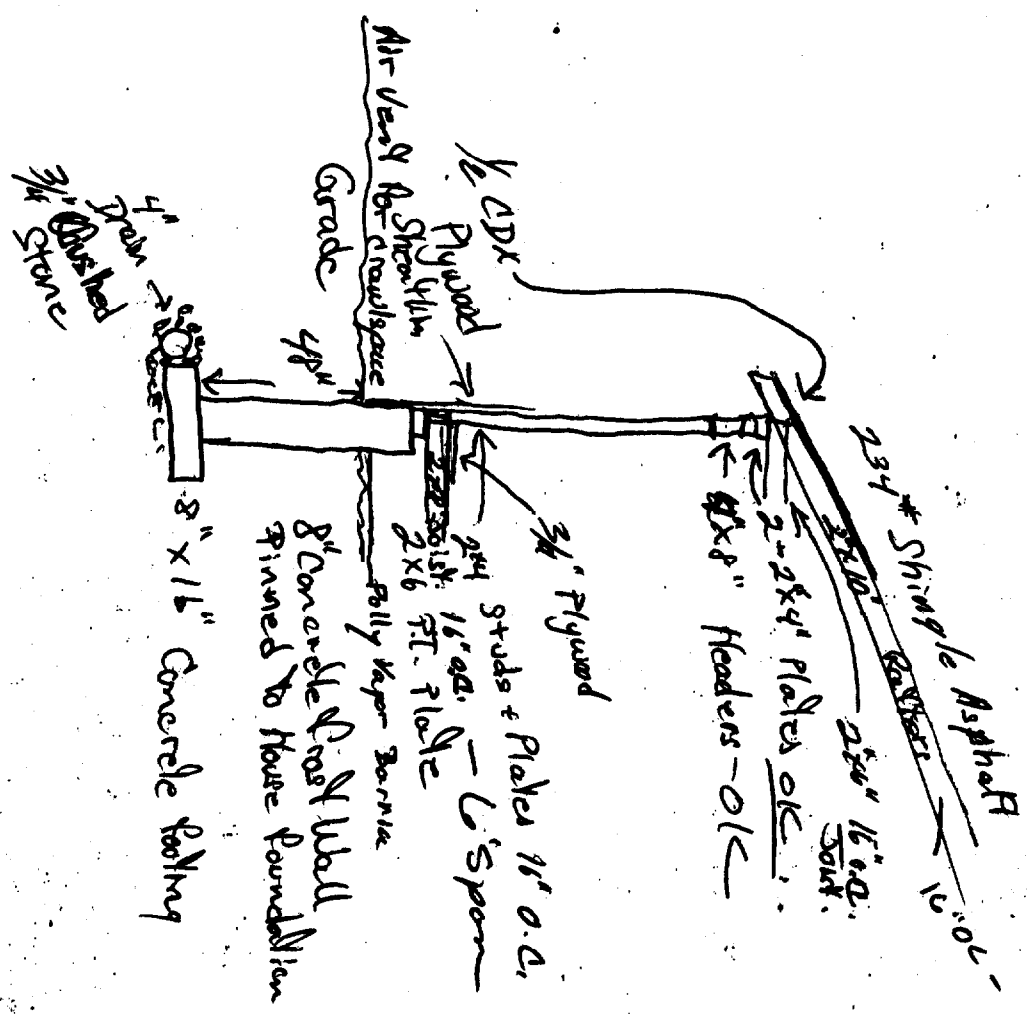

FRONT VIEW

7" Rise
11" Toward

Will have
36" Guards 15" balusters
if over
grade
4" x 4"

RIGHT VIEW