



Setbacks are measured in line with the house from the foundation to the property line



174' +/-

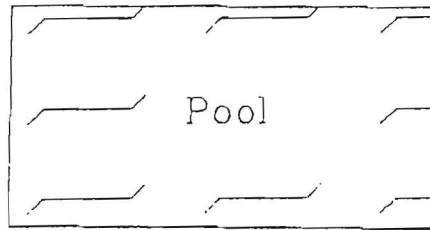

41'

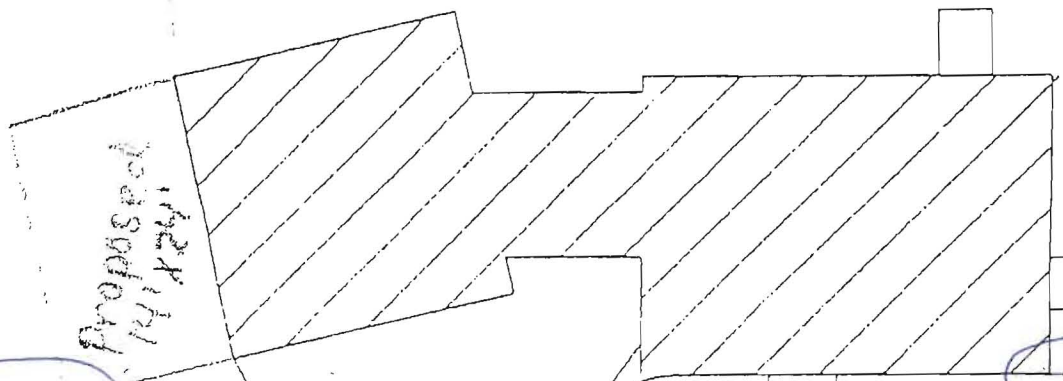

100' +/-

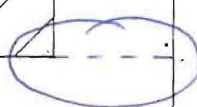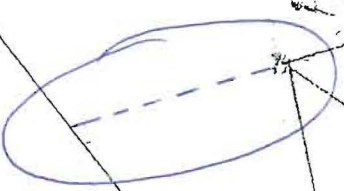

wood framed foundation.

apparent r/w

40' +/-

I.P.F.

I.P.F.
33'

46' +/-

Longwood Drive

to Dennett Street