



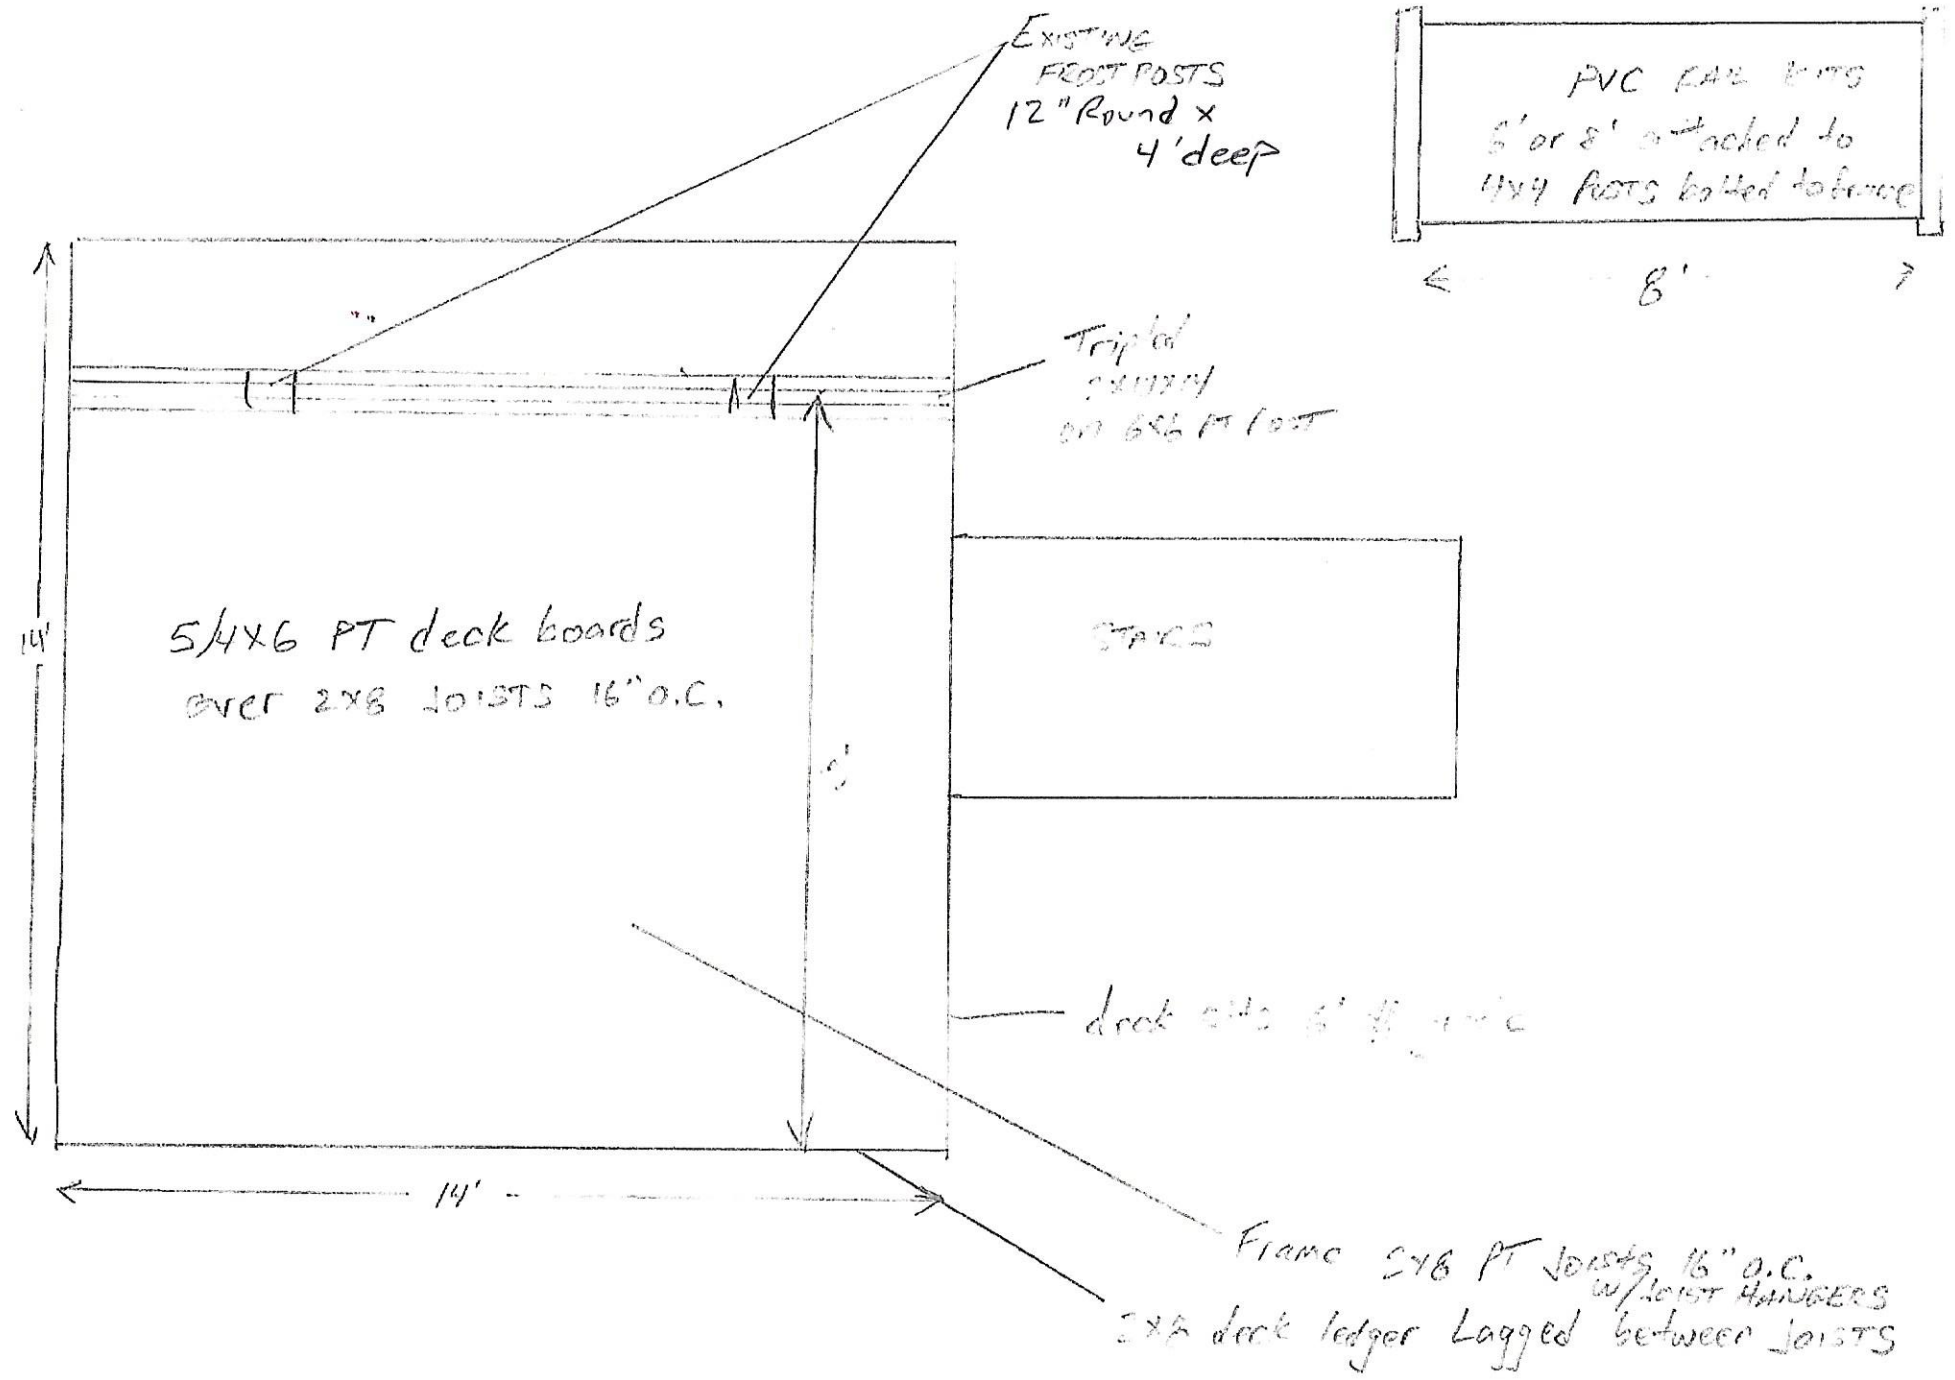

EXISTING
FOOT POSTS
12" Round x
4' deep

5' or 8' attached to
← 8' →

Tripled
2x8 on
6x6 post

5/4x6 PT deck boards
over 2x8 JOISTS 16" O.C.

STAIRS

deck sits 6" off ground

Frame 2x8 PT Joists 16" O.C.
w/ Joist Hangers
2x8 deck ledger Lagged between Joists

