


- NOTES:
1. NO HEAT, PLUMBING, OR ELECTRICAL
  2. EXISTING DECK, Partial Cover
  3. 2-3 SEASON PATIO ROOM W/ SCREENS
  4. 6" LAMINATED 3 PLY ROOF W/ METAL I-BEAMS

AMERICAN DREAMSPACE INC.  
 Patio Enclosures  
 1725 Main St. Unit #9  
 Sanford Maine 04073  
 207-324-6700  
 877-64-PATIO  
 (72846)  
 www.americandreamspace.com

SCALE 1/4" = 1'-0"  
 DATE 9/23/03  
 DRAWN [Signature]

Kouroush DeJmani  
 94 Candlerwick Ln  
 Portland, ME  
 04102


JOB NO. 0006

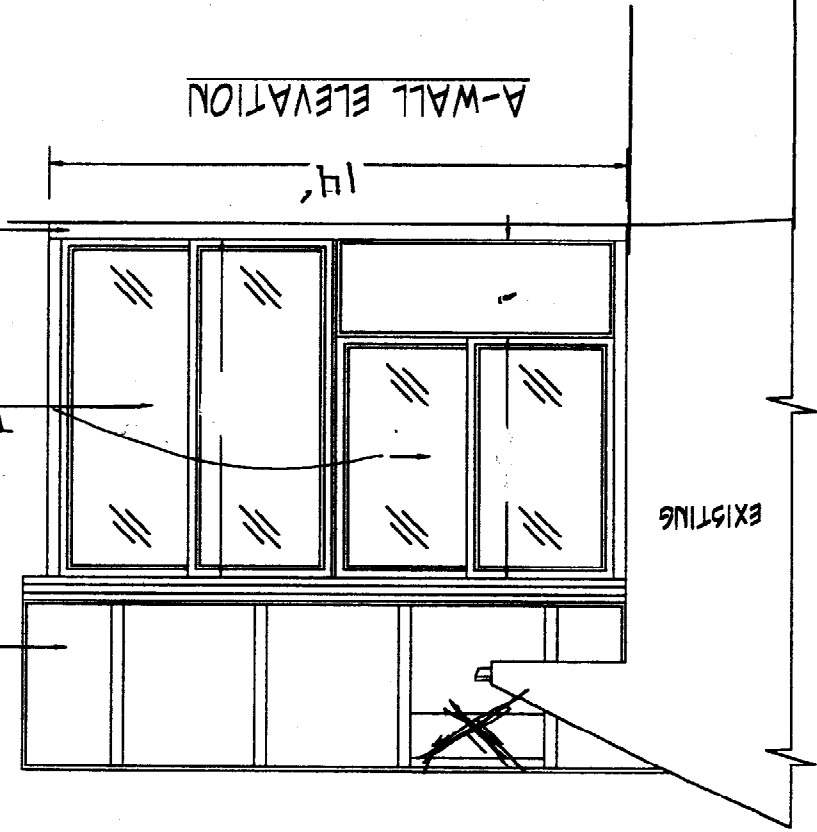


Tempered Glass Unit

6" ALUM. CLAD  
 FOAM ROOF PANEL W/ METAL I-BEAMS  
 (.6015' Snow Load)

EXISTING DECK TO HAVE CARRYING BEAM & FOOTING ADDED.

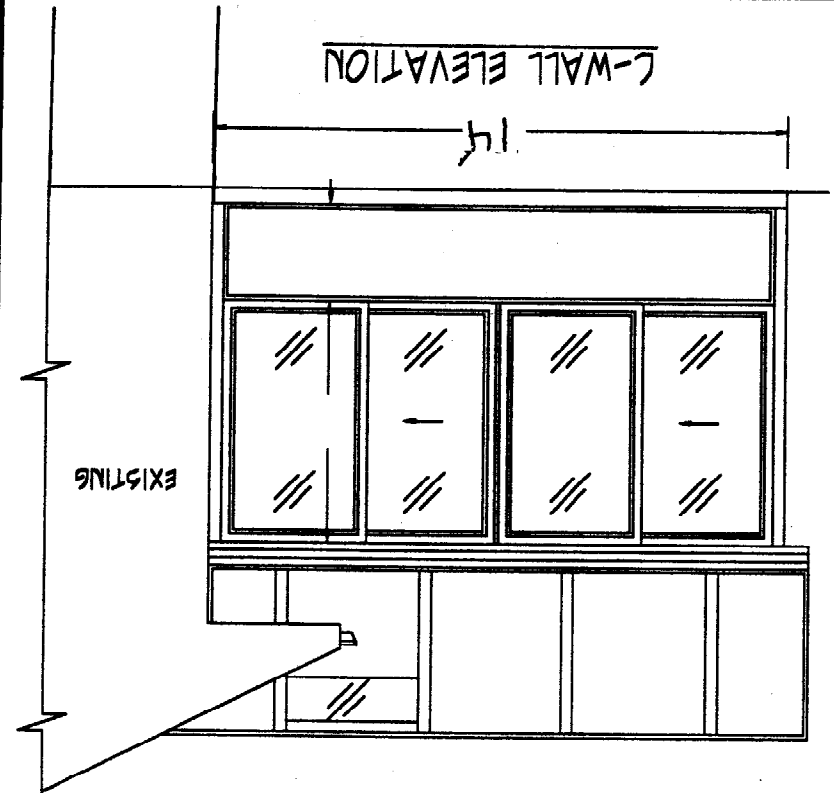

B-WALL ELEVATION

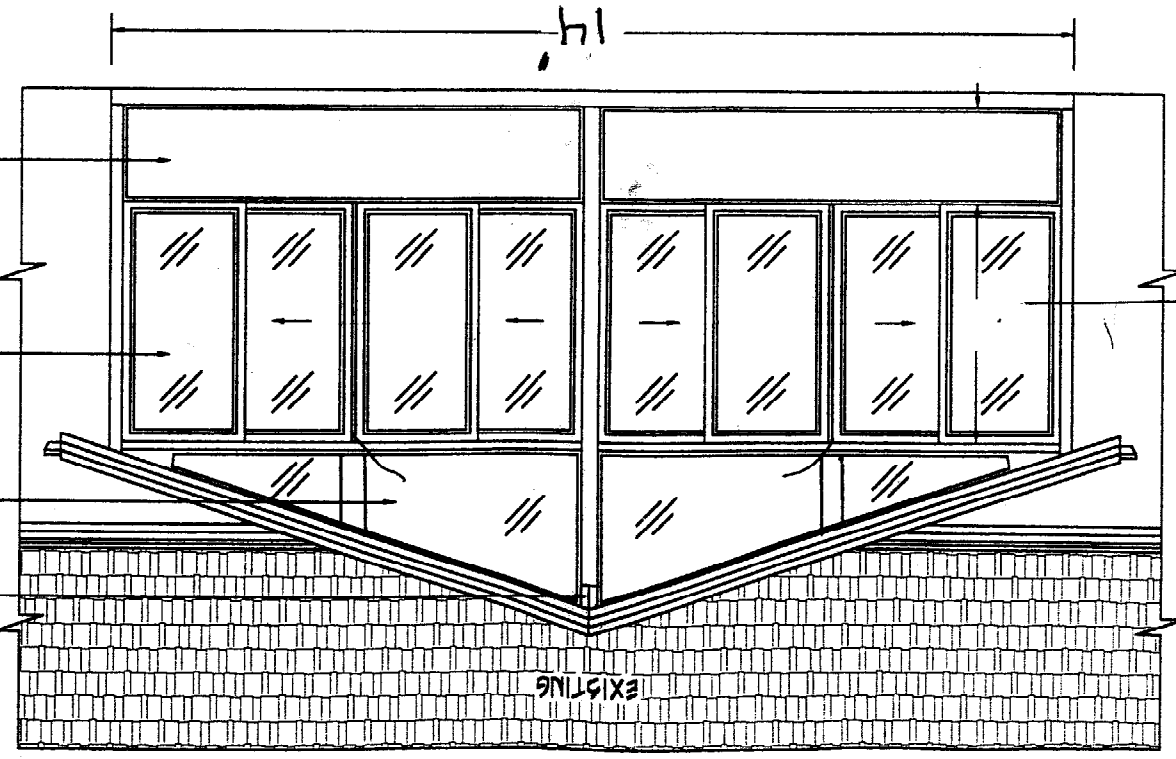

3 1/2 x 9 1/2"  
 LAM. RIDGE BEAM

GLASS WING UNITS

UNITS W/ SCREENS

TEMPERED GLASS  
 23" ok  
 Kneewall

Tempered Glass Unit