


95 DORSET STREET  $\nearrow$

Front Property 80 Feet Line

# PLOT PLAN

For delivery & install  
8'5" x 10'5" Lawn Shed  
From: SHED HAPPENS

Side Property Line 100 feet  
8 feet side setback


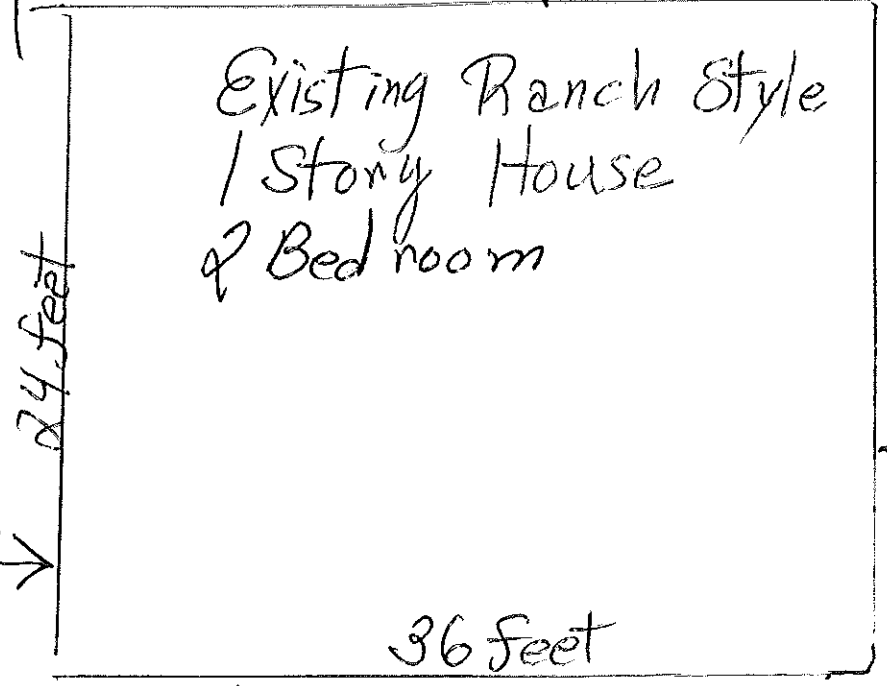


Side Property Line 100 Feet

John L. Coonrod

48 feet side setback

25 feet rear setback

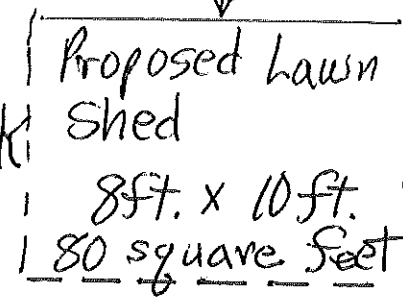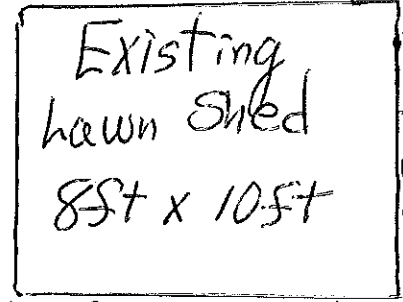

31 feet side set back

rear 3 feet set back 5 feet  
Rear Property 80 feet Line

side 3 feet setback