


Supply and Return
Vent Hood Exit

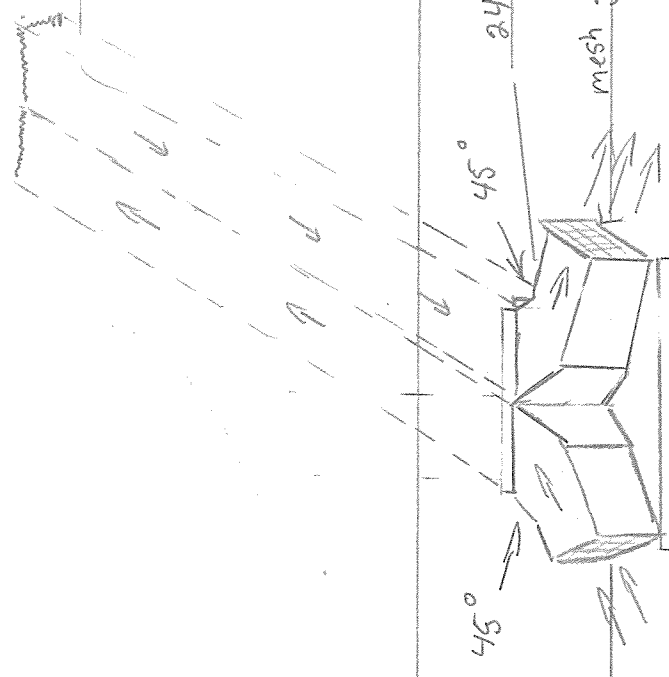

Sec floor

24ga galv vent elbows seal to block wall

mesh screen 1/4"

45°

45°

mesh screen 1/4"

