


Tin Pan Bakery  
891 Brighton Ave  
Suite 8  
(Hood, Fan, Duct Run)

Bourgoin Sons  
Dan Bourgoin  
749-4878  
danbourgoin@gmail.com

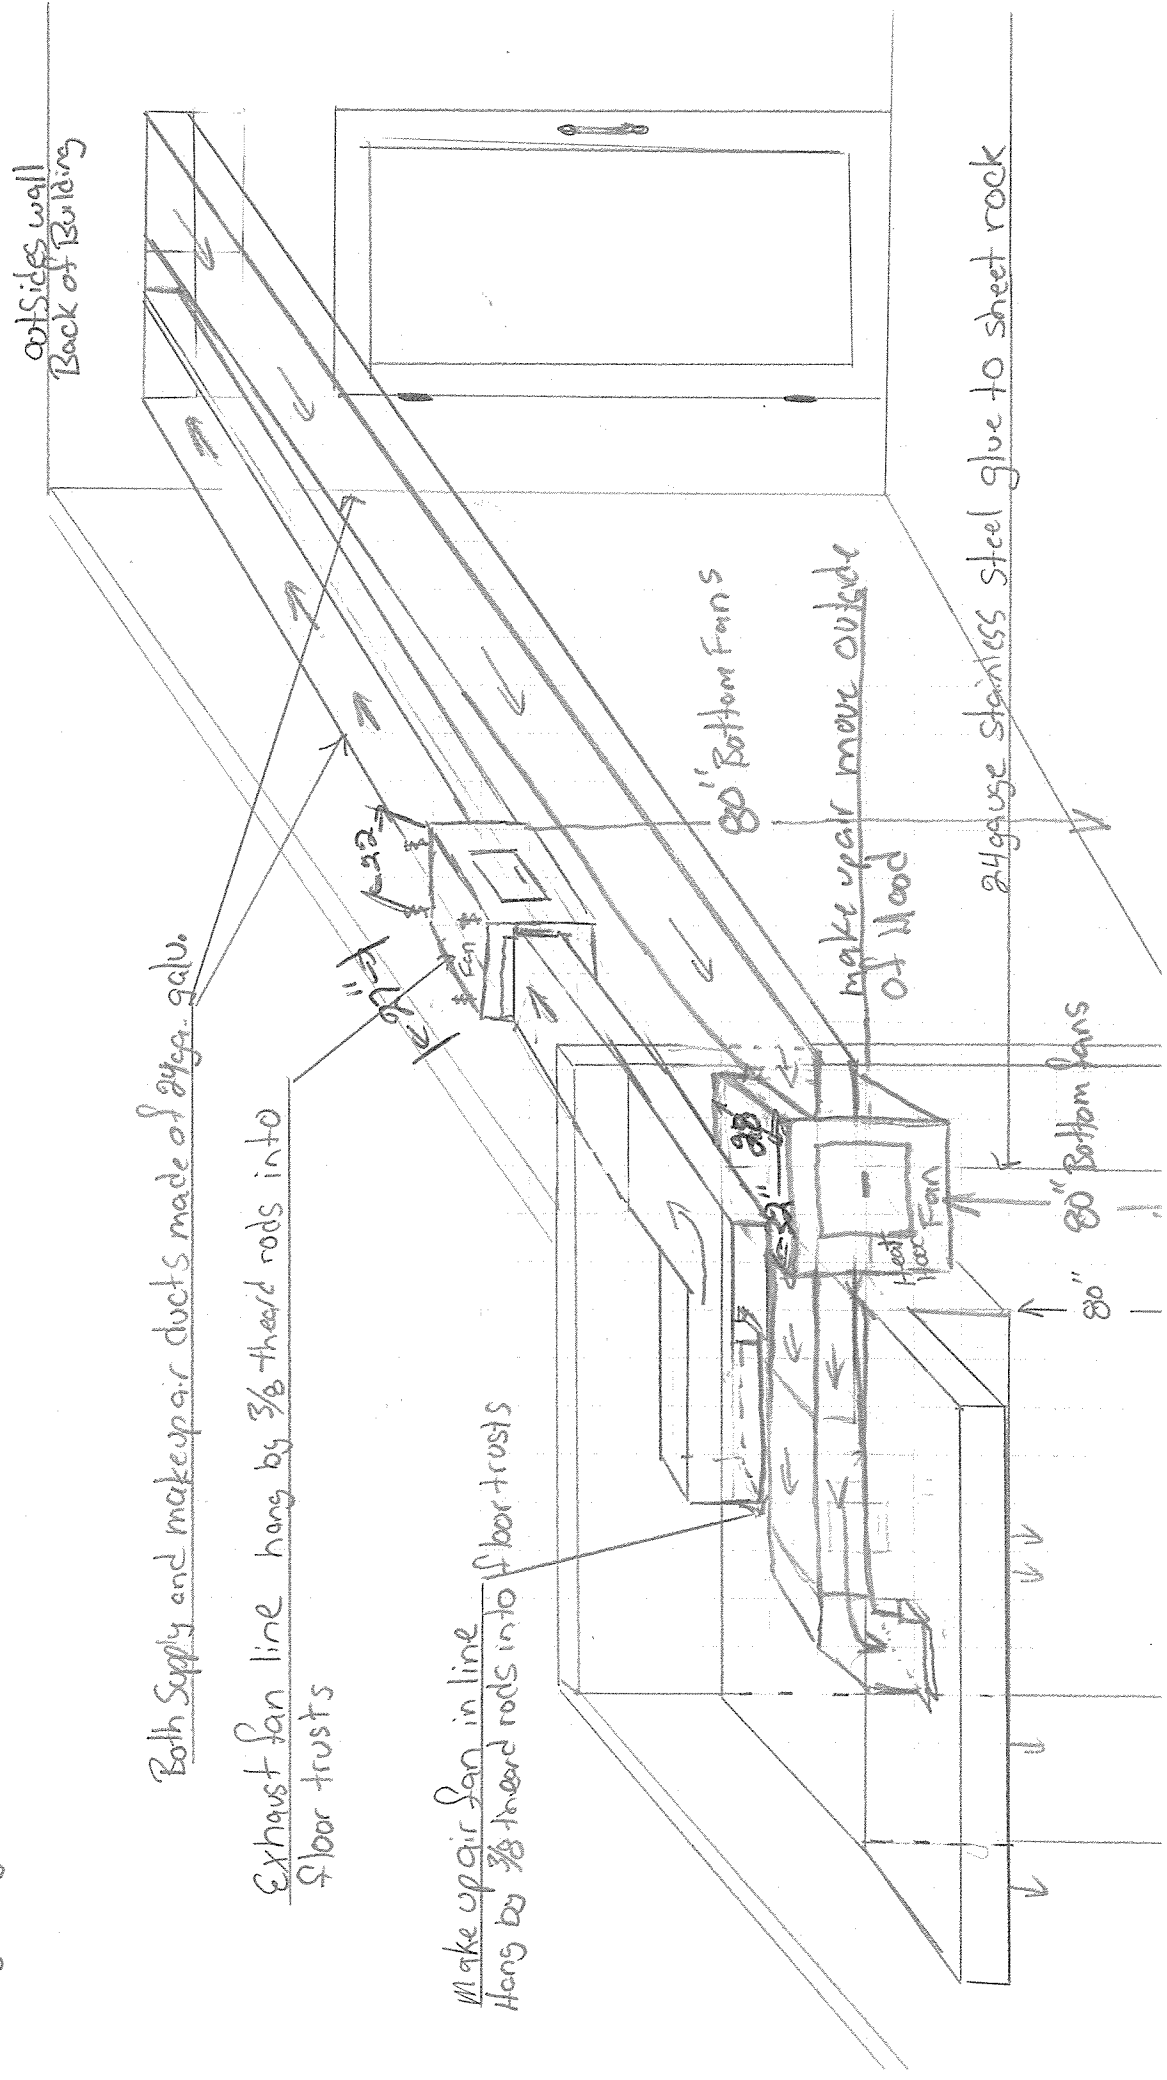

Both Supply and make up air ducts made of 24ga. galu.

Exhaust fan line hang by 3/8 threaded rods into floor truss

Make up air fan in line Hang by 3/8 threaded rods into floor truss

80" Bottom Fans

make up air move outside of hood

24 gauge stainless steel glue to sheet rock

80" Bottom Fans

80"