

HOOD INFORMATION - Job#2745465

HOOD NO.	TAG	MODEL	LENGTH	MAX. COOKING TEMP.	EXHAUST PLENUM RISER(S)			TOTAL SUPPLY CFM	HOOD CONSTRUCTION	HOOD END TO END	HOOD CONFIG.
					EXH. DIA.	EXH. HEIGHT	EXH. LENGTH				
1		6012 VHB-PSP-F	5' 0.00"	700 Deg.	12"	4'	1000	430 SS 100%	ALONE	ALONE	

HOOD INFORMATION


HOOD NO.	TAG	TYPE	FILTER(S)			EFFICIENCY @ 9 MICRONS	QTY.	LIGHT(S)		WIRE GUARD	LOCATION	SIZE	UTILITY CABINET(S)	ELECTRICAL MODEL #	SWITCHES QUANTITY	FIRE SYSTEM PIPING	HOOD HANGING WT
			TYPE	QTY.	HEIGHT			LENGTH	TYPE								
1						0											266 LBS

HOOD OPTIONS

HOOD NO.	TAG	OPTION	LEFT QUARTER END PANEL	RIGHT QUARTER END PANEL	23" Top Width, 0" Bottom Width, 23" High	430 SS
1			23"	23"	23" Top Width, 23" Bottom Width, 23" High	430 SS

PERFORATED SUPPLY PLENUM(S)

HOOD NO.	TAG	POS.	LENGTH	WIDTH	HEIGHT	TYPE	RISER(S)				
							WIDTH	LENGTH	DIA.	CFM	S.P.
1		Front	60"	20"	6"	MUA	12"	28"	750	0.182"	

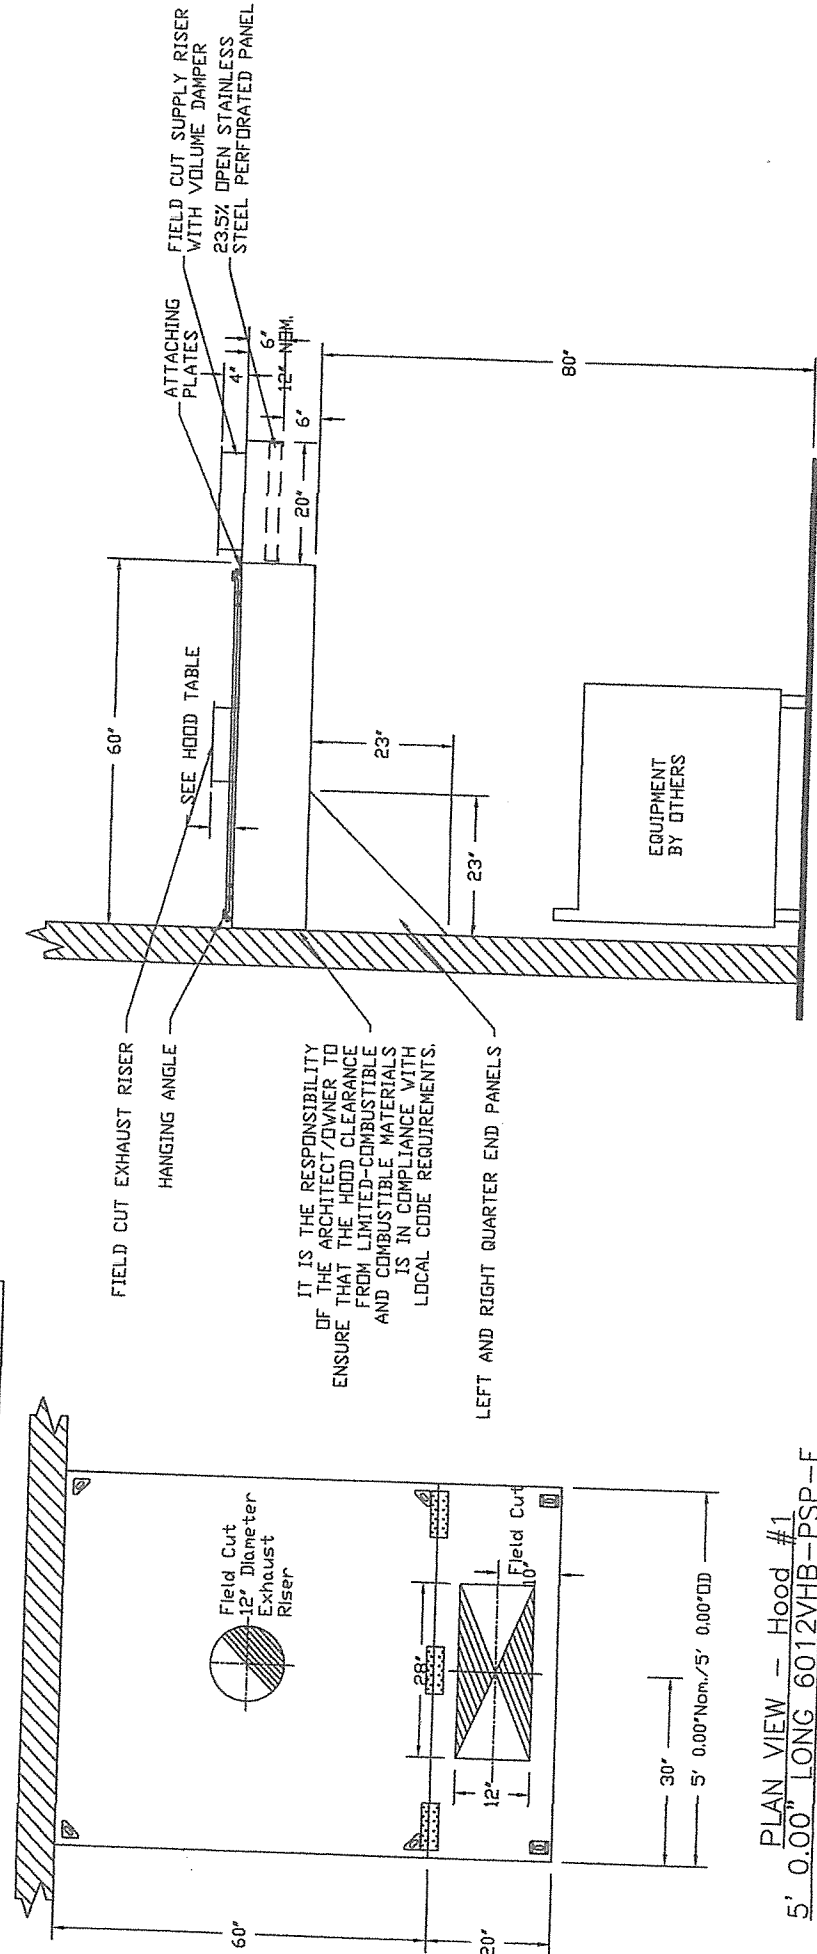


PLAN VIEW - Hood #1
5' 0.00" LONG 6012VHB-PSP-F

SECTION VIEW - MODEL 6012VHB-PSP-F
HOOD - #1

CUSTOMER APPROVAL TO MANUFACTURE:

Approved as listed
 Approved with NO Exception Taken
 Approved with Exception Taken and Resubmit
 TITLE _____ DATE _____

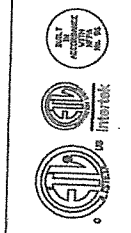

CAPTIVEAIR

JOB Tinpan Bakery	JOB # 2745465
LOCATION Biddeford, ME,	DRAWN BY RCT-21
DATE 8/18/2016	
DWG # 1	