



Department of Permitting and Inspections

~~Commercial Hood / Exhaust Application~~

Amendment TO Permit ID 2016-02513
Updated Drawing

Dear Applicant,

The following is a checklist to assist you in filing for a permit for a Kitchen Exhaust system. Please complete this and submit job specific construction documents that demonstrate compliance.

1. Type of System:

Type I _____ Type II

Type I systems are systems that vent fryers, grills, broilers, ovens or woks.

Type II systems are systems that vent steamers and other non-grease producing appliances.

2. Type of Materials:

Is the hood Stainless steel or other type of steel? Stainless steel

If other, what type? _____

Is the duct work Stainless steel or other type of steel? 24ga galv steel

If other, what type? _____

Thickness of the steel for the hood: 18gauge Thickness of the duct for the hood: 24gauge

Type of Hood and Duct Supports 3/8 thread rods on lag to wall

Type of seams and Joints Slips and screw sealed with DP 1010 Duct Sealer

Grease Gutters provided? NA Hood Clearance reduction to Combustibles design /specs:

Just stem hood

Duct Clearance reduction to Combustibles design /specs:

Steam duct 3" Spans 3"

Vibration Isolation System: NA



Department of Permitting and Inspections

Electronic Signature and Fee Payment Confirmation

Notice: Your electronic signature is considered a legal signature per state law.

By digitally signing the attached document(s), you are signifying your understanding this is a legal document and your electronic signature is considered a **legal signature** per Maine state law. You are also signifying your intent on paying your fees by the opportunities below.

- 1. Once the complete application package has been received by us, and entered into the system,
- 2. You will receive an e-mailed invoice from our office which signifies that your electronic permit application and corresponding paperwork have been entered, ready for payment, to begin the process.
- 3. You then have the following four (4) payment options:

- provide an on-line electronic check or credit/debit card (we accept American Express, Discover, VISA, and MasterCard) payment
- call the Inspections Office at (207) 874-8703 and speak to an administrative representative to provide a credit/debit card payment over the phone
- hand-deliver a payment method to the Inspections Office, Room 315, Portland City Hall,
- deliver a payment method through the U.S. Postal Service, at the following address:

City of Portland
Department of Permitting and Inspections
389 Congress Street, Room 315
Portland, Maine 04101

By Signing below, I understand the review process starts only once my payment has been received. After all approvals have been met and completed, I will then be issued my permit and it will be sent via e-mail. *No work shall be started until I have received my permit.*


Applicant Signature: *[Signature]* Date: 8/23/16

I have provided digital copies and sent them on: _____ Date: _____

NOTE: All electronic paperwork must be delivered to buildinginspections@portlandmaine.gov or by physical means ie; a thumb drive or CD to the office.


Permit ID 2016-02513

Revised Venting
899-Brighton Ave

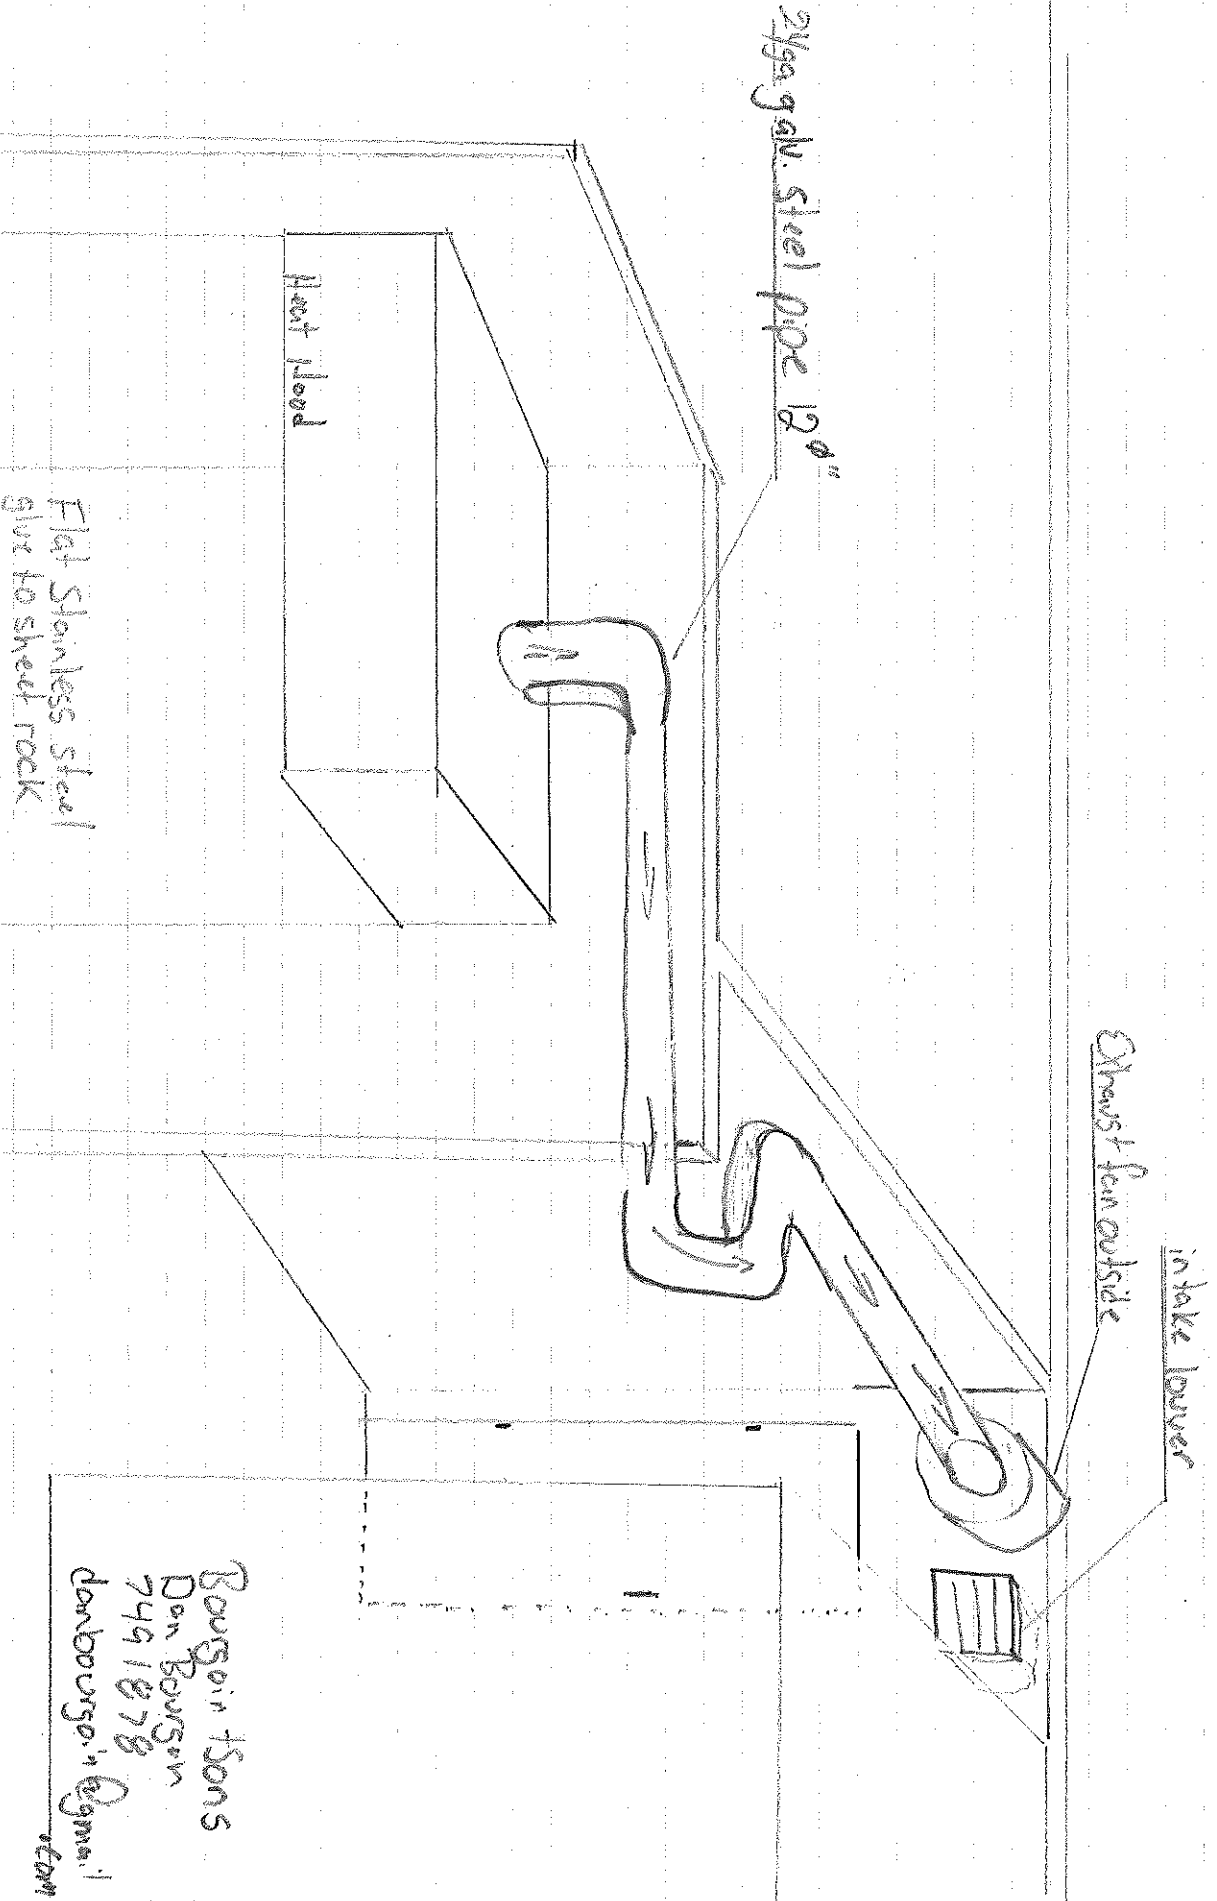


Bourgois Sons
Dan Bourgois
749 1878
danbourgois@gmail.com


Reverse Venting

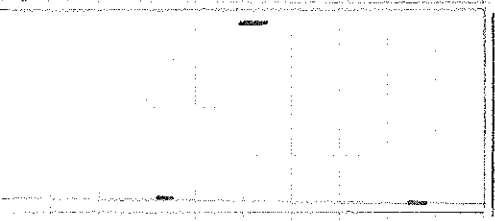


Storm Hood for wall boiler

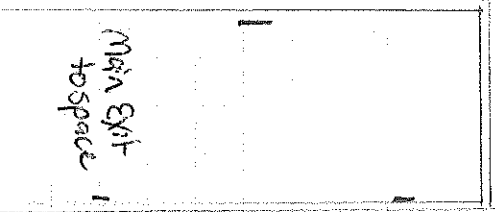

Main Exit to space

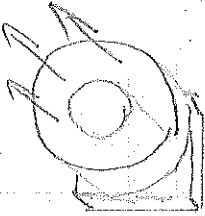

Exhaust fan for Heat Hood

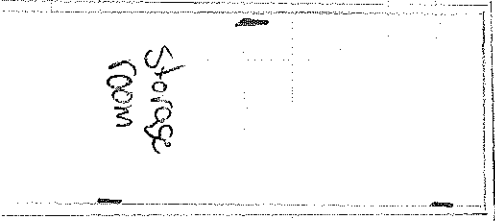

Storage room