


2841-D-21-22


SHEET 4	
FILE	
DRAWN	
SCALE AS NOTED	
DATE 8/29/03	
REVISIONS	
PROJECT NAME:	
CR055 / McQUARRIE ADDITION	
THESE PLANS AND SPECIFICATIONS HAVE NOT BEEN PREPARED BY A REGISTERED ARCHITECT OR ENGINEER. THE PALANZA AND PALANZA DESIGN ARE NOT GUARANTEED. THE PROJECT OF ARCHITECTURE OR ENGINEERING IS NOT GUARANTEED. THESE PLANS ARE PROVIDED AS A GUIDE ONLY. THE USER ASSUMES ALL LIABILITY FOR THE DESIGN, CONSTRUCTION, AND MAINTENANCE OF THE PROJECT. 

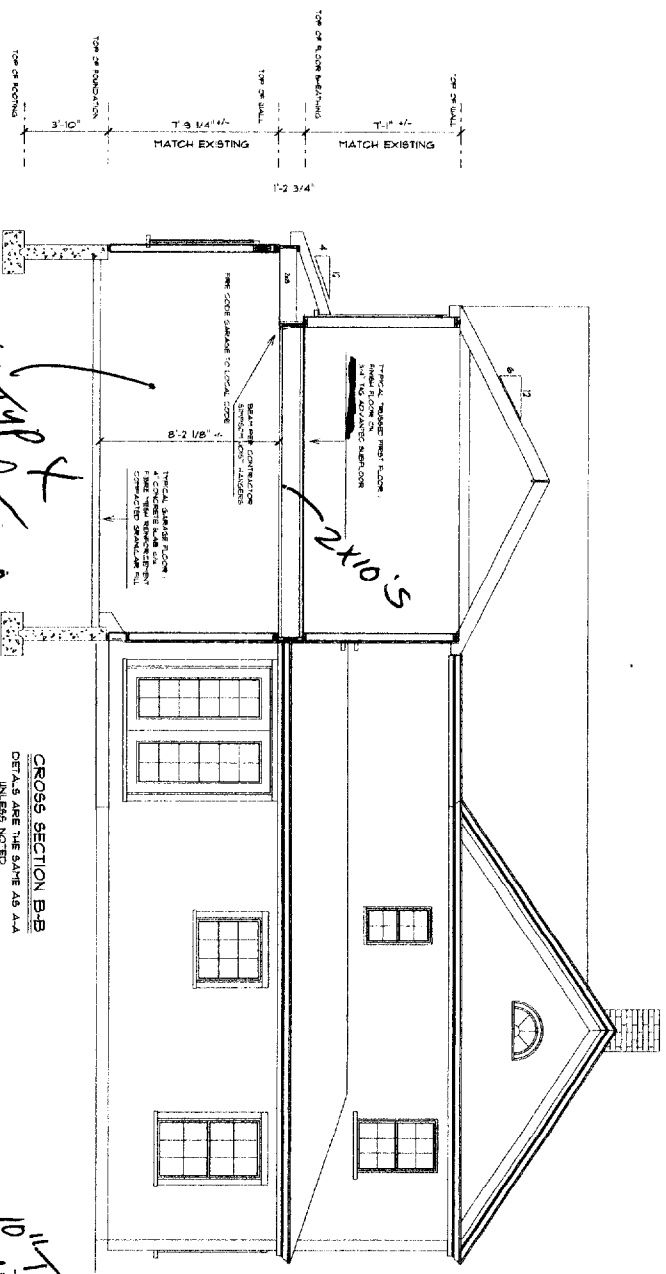


CROSS SECTION B-B
DETAILS ARE THE SAME AS A-A
SCALE 1/2" = 1'-0"

*5 ft high x 12 ft wide
fire wall & ceiling
walls & floor*


*10" Truss
7 5/8" Ribs
Typical*

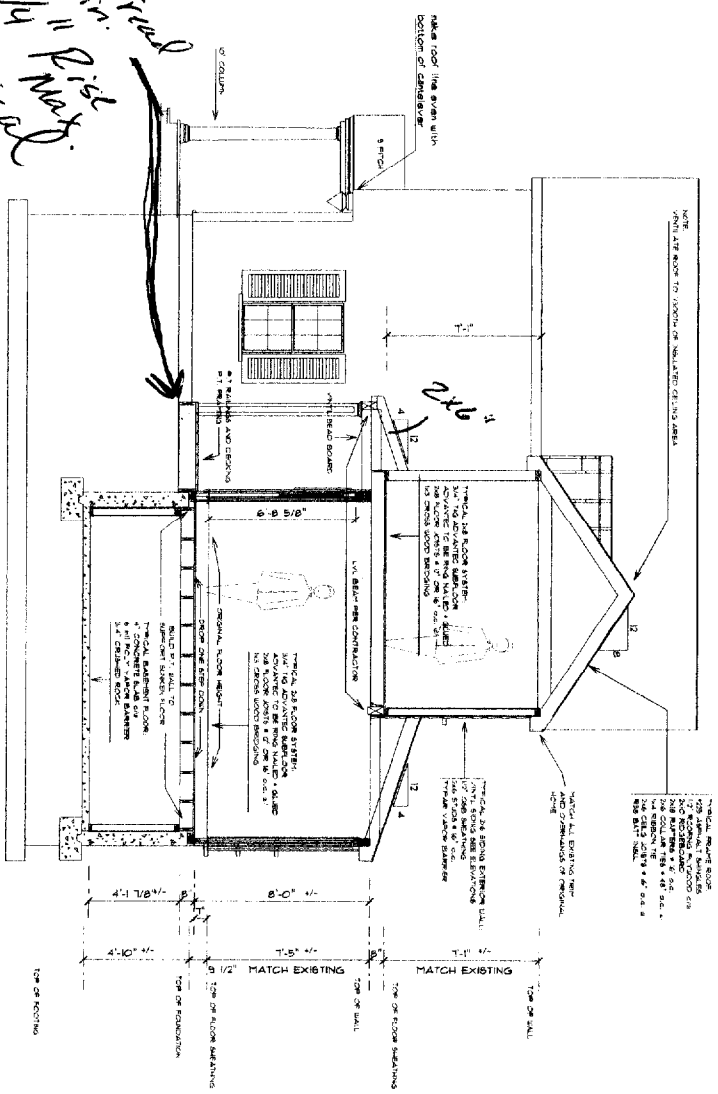

CROSS SECTION A-A
DETAILS ARE THE SAME AS B-B
UNLESS NOTED
SCALE 1/2" = 1'-0"

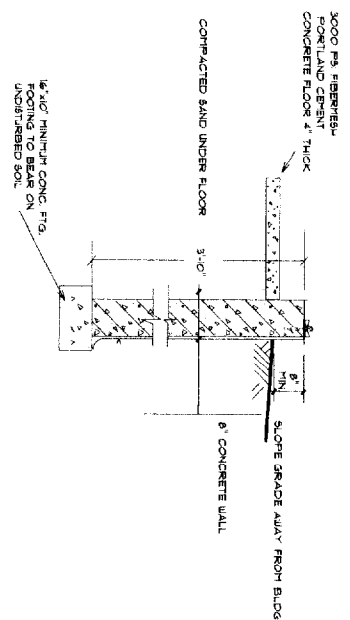

TYPICAL FROSTWALL SECTION - GARAGE

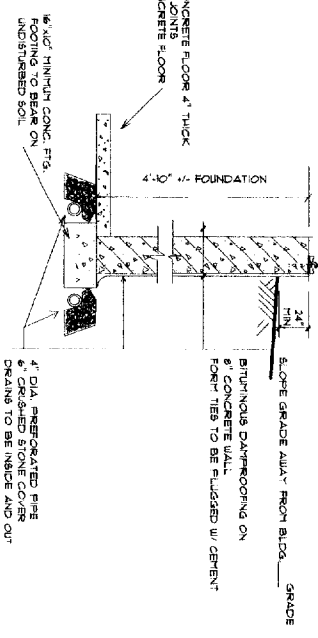

TYPICAL FOUNDATION WALL SECTION - MAIN HOUSE

THESE PLANS AND SPECIFICATIONS HAVE NOT BEEN PREPARED BY A REGISTERED ARCHITECT OR ENGINEER. THESE PLANS AND SPECIFICATIONS ARE NOT ENGAGED IN THE PRACTICE OF ARCHITECTURE OR ENGINEERING NOR DO THEY HOLD THEMSELVES OUT AS SUCH. THESE PLANS ARE PROVIDED AS A SERVICE AND WHOSE WAY CONSTITUTE A GUARANTEE TO THE SOUNDNESS AND SUITABILITY OF THE INFORMATION PROVIDED. ALL DIMENSIONS AND SPECIFICATIONS TO BE REVIEWED FOR ACCURACY AND STRUCTURAL INTEGRITY BY A REGISTERED ARCHITECT OR ENGINEER AND CONTRACTOR BEFORE ACTUAL CONSTRUCTION. CONTRACT SPECIFICATIONS OVERRULE HOUSE PLANS.

PROJECT NAME:
**CROSS / MCQUARRIE
ADDITION**

REVISIONS		DATE 8/29/05 SCALE AS NOTED DRAWN FL
SHEET OF		

