



1ST FLOOR LAYOUT
SCALE: 1/4" = 1'-0"

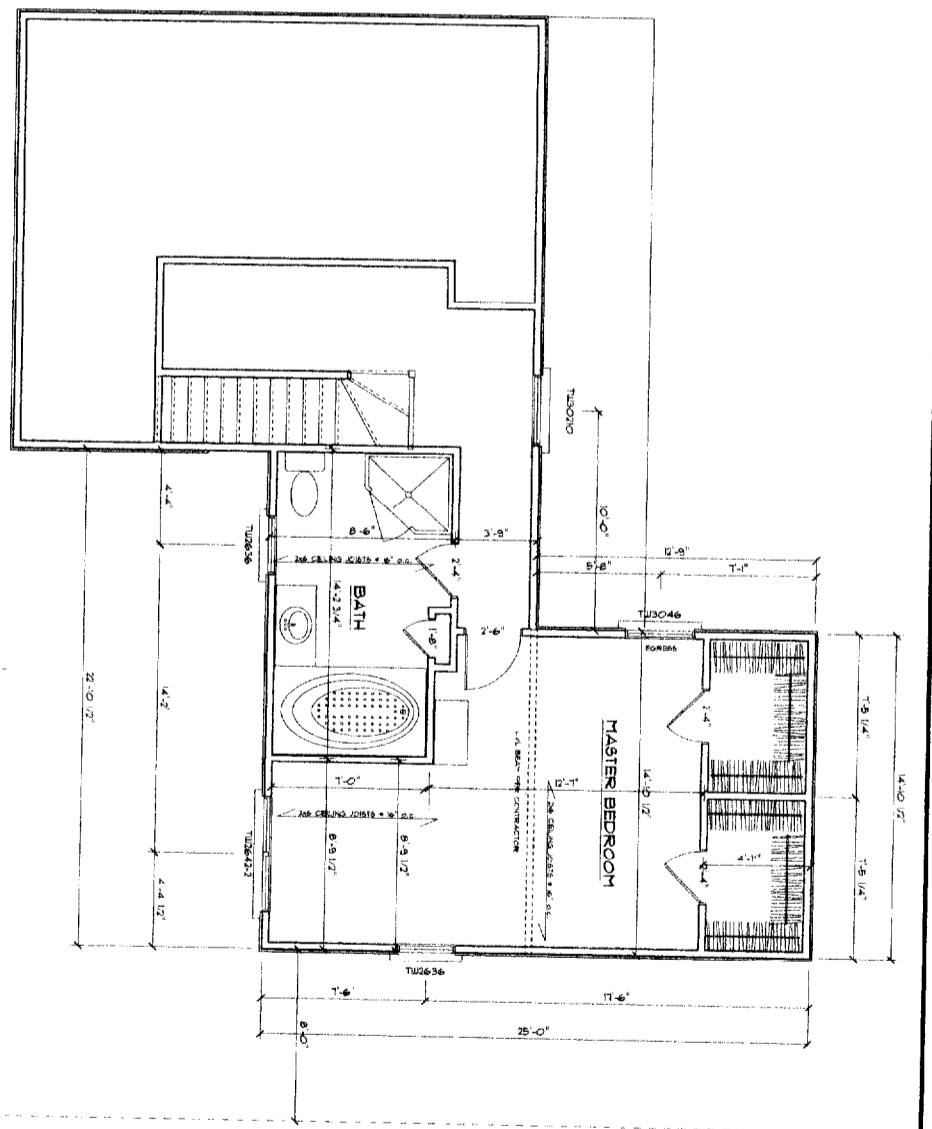

2ND FLOOR LAYOUT
SCALE: 1/4" = 1'-0"

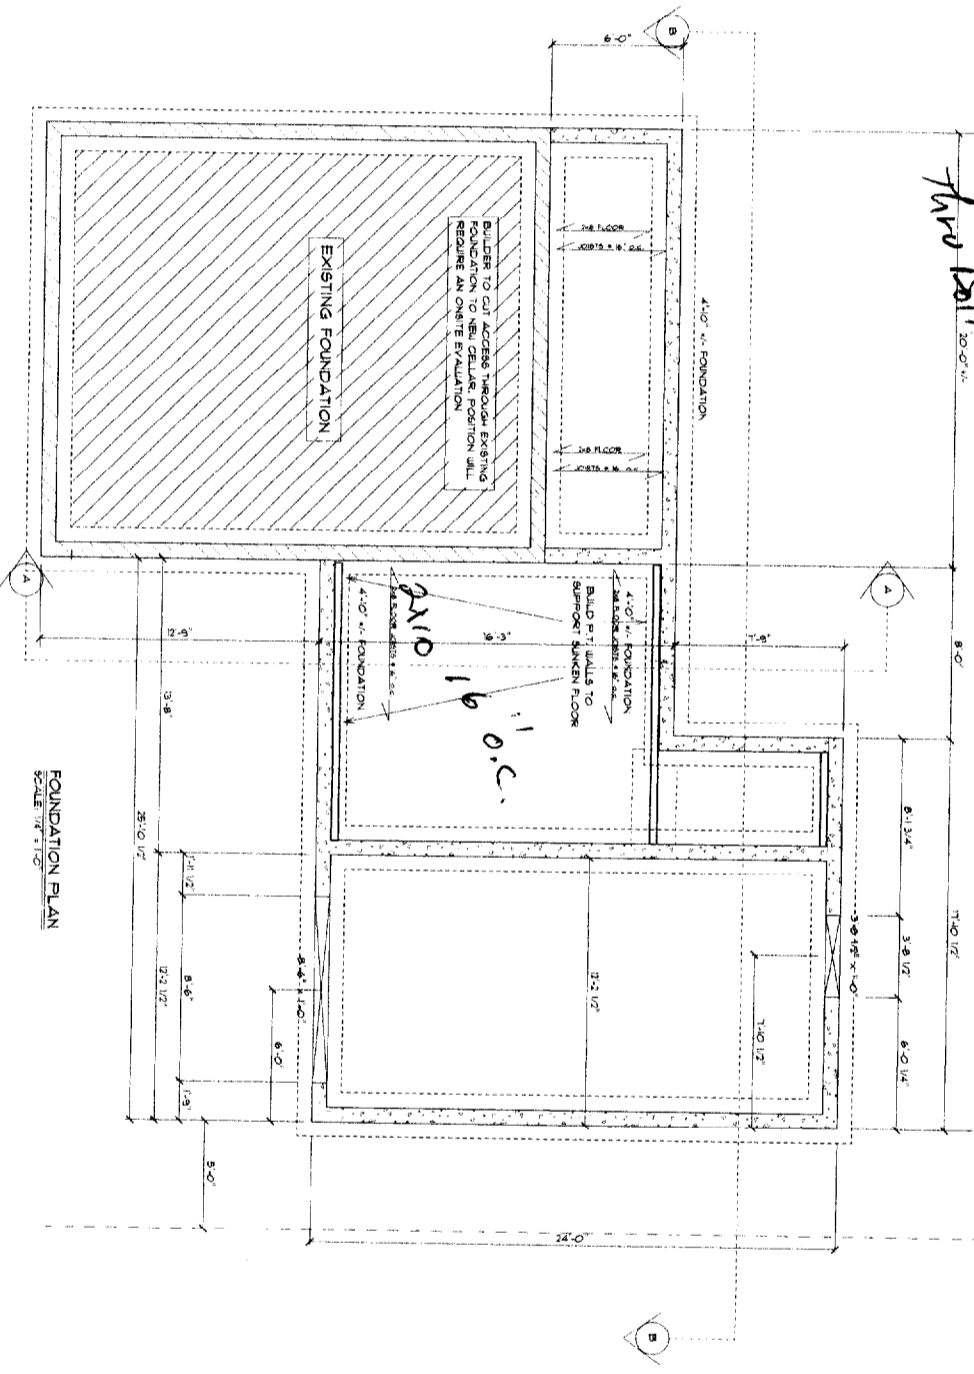

FOUNDATION PLAN
SCALE: 1/4" = 1'-0"



5/4 x 11/2 LVL
THIS BOITED WITH
GAIN CARTRIDGE BOLTS
1' o.c. STAGGERED ON
2 every 2'

5/8" diameter
stike code

PROJECT NAME:
**CROSS / MCQUARRIE
ADDITION**

THESE PLANS AND SPECIFICATIONS HAVE NOT BEEN PREPARED BY A REGISTERED ARCHITECT OR ENGINEER. PALANZA AND PALANZA DESIGN ARE NOT ENGAGED IN THE PRACTICE OF ARCHITECTURE OR ENGINEERING AND DO NOT HOLD THEMSELVES OUT AS SUCH. THESE PLANS ARE PROVIDED AS A SERVICE AND IN NO WAY CONSTITUTE A GUARANTEE TO THE SOUNDNESS AND SUITABILITY OF THE INFORMATION PROVIDED. ALL DIMENSIONS AND SPECIFICATIONS SHOULD BE REVIEWED FOR ACCURACY AND STRUCTURAL INTEGRITY BY A REGISTERED ARCHITECT OR ENGINEER AND CONTRACTOR BEFORE ACTUAL CONSTRUCTION. CONTRACT SPECIFICATIONS OVERRULE HOUSE PLANS.



REVISIONS	
DATE: 8/29/03	
SCALE: AS NOTED	
DRAWN:	
PLC	
SHEET OF	

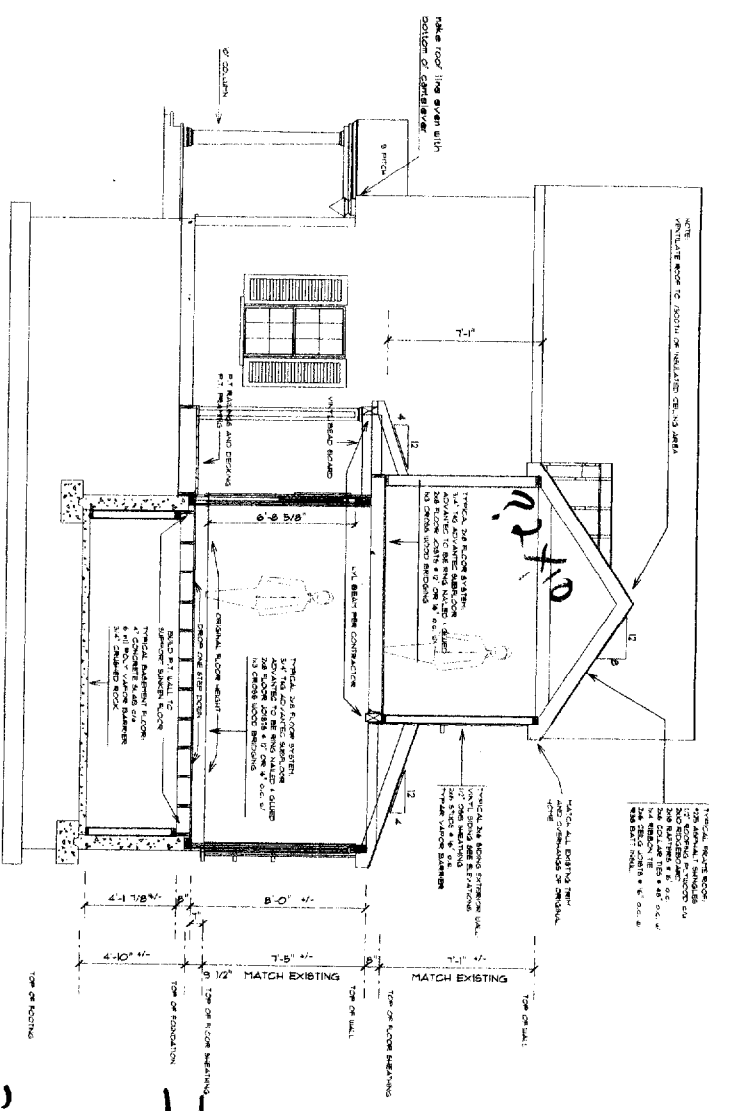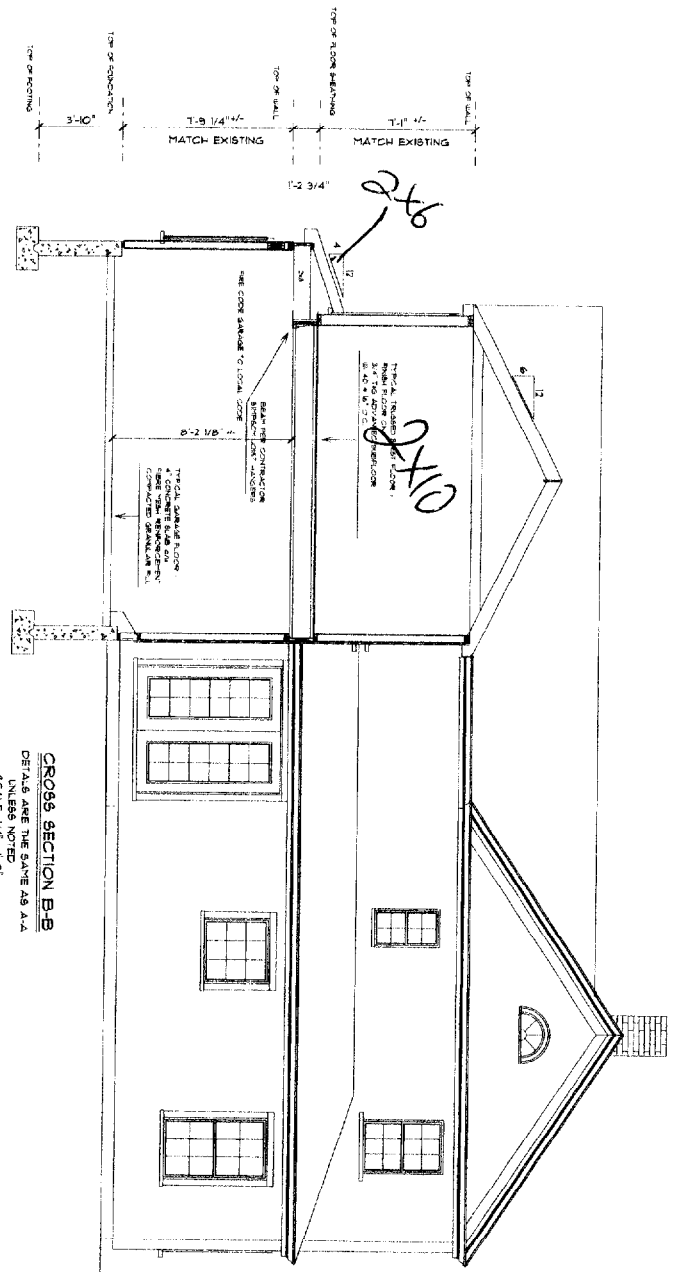

10" Tread min
 7 3/4 Rise max

EL. 0
 - EL. 0
 - 6
 - 12

Winders
 2x10
 Headers

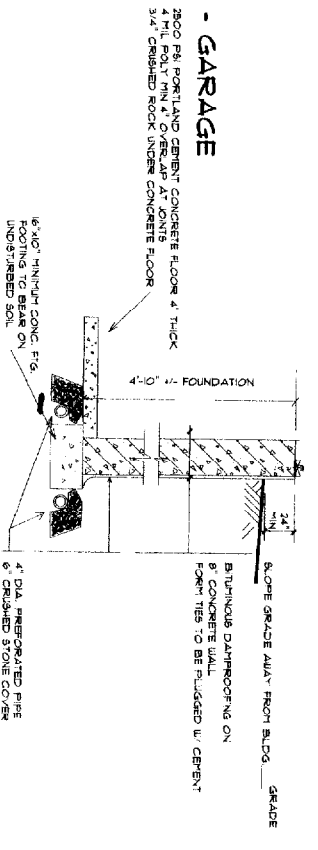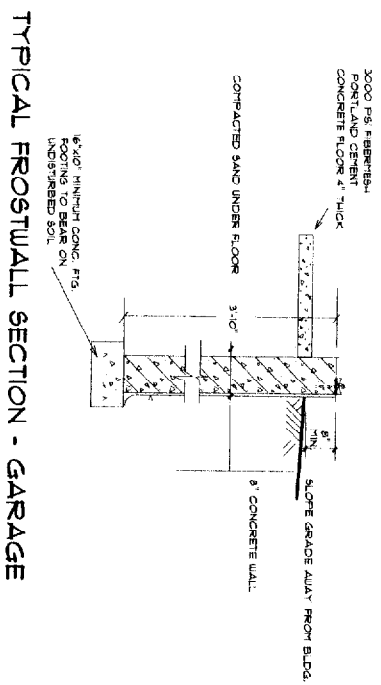

REVISIONS	
DATE: 02/29/05	
SCALE: AS NOTED	
DESIGNER:	
ILL:	
SHEET: 9	

PROJECT NAME:
**CROSS / MCQUARRIE
 ADDITION**

THESE PLANS AND SPECIFICATIONS HAVE NOT BEEN PREPARED BY A REGISTERED ARCHITECT OR ENGINEER. PETER PALANZA AND PALANZA DESIGN ARE NOT ENGAGED IN THE PRACTICE OF ARCHITECTURE OR ENGINEERING NOR DO THEY HOLD THEMSELVES OUT AS SUCH. THESE PLANS ARE PROVIDED AS A SERVICE AND IN NO WAY CONSTITUTE A GUARANTEE TO THE SOUNDNESS AND SUITABILITY OF THE INFORMATION PROVIDED. ALL DIMENSIONS AND SPECIFICATIONS TO BE RECEIVED FOR ACCURACY AND STRUCTURAL INTEGRITY BY A REGISTERED ARCHITECT OR ENGINEER AND CONTRACTOR BEFORE ACTUAL CONSTRUCTION. CONTRACT SPECIFICATIONS OVERRIDE HOUSE PLANS.



FRONT ELEVATION



RIGHT ELEVATION



REAR ELEVATION



LEFT ELEVATION

THESE PLANS AND SPECIFICATIONS HAVE NOT BEEN
 CHECKED BY A REGISTERED ARCHITECT OR ENGINEER.
 ALSO, THE CONTRACTOR AND PALMER DICKSON ARE NOT
 LIABLE FOR ANY ERRORS OR OMISSIONS OR FOR
 NEGLIGENCE, WHETHER IN THE FIELD OF ARCHITECTURE
 AND ENGINEERING OR OTHERWISE, IN THE DESIGN,
 AND IN THE PLANS AND SPECIFICATIONS PROVIDED AS A SERVICE
 TO THE CLIENT. THE CONTRACTOR SHALL BE RESPONSIBLE FOR
 VERIFYING ALL DIMENSIONS AND SPECIFICATIONS
 PROVIDED FOR ALL WORKMAN AND STRUCTURAL
 MATERIALS. THE CONTRACTOR SHALL BE RESPONSIBLE FOR
 VERIFYING ALL DIMENSIONS AND SPECIFICATIONS
 PROVIDED FOR ALL WORKMAN AND STRUCTURAL
 MATERIALS. THE CONTRACTOR SHALL BE RESPONSIBLE FOR
 VERIFYING ALL DIMENSIONS AND SPECIFICATIONS
 PROVIDED FOR ALL WORKMAN AND STRUCTURAL
 MATERIALS.

PROJECT NAME:

CROSS / MCQUARRIE
 ADDITION

REVISIONS

DATE 8/29/05

SCALE AS NOTED

DRAWN

FILE

SHEET OF