


OLD DOOR LOCATION

STEPS
TO DRIVEWAY

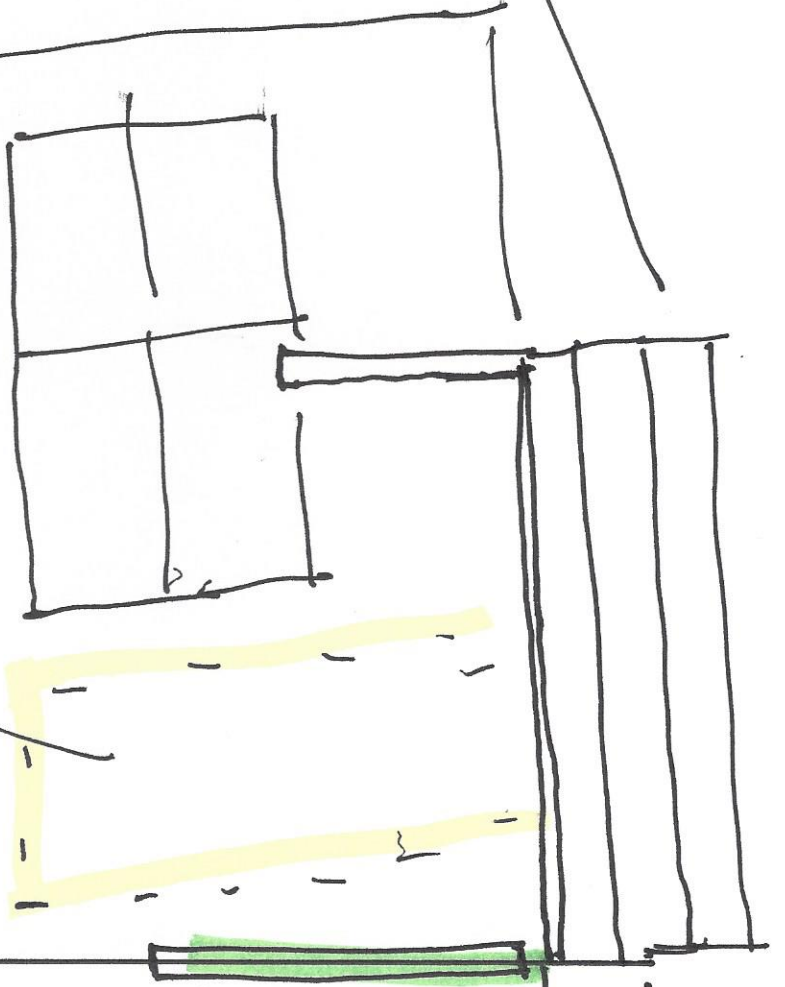

NEW ENTRY
DOOR

7 1/2"
DOOR
TO DECID